

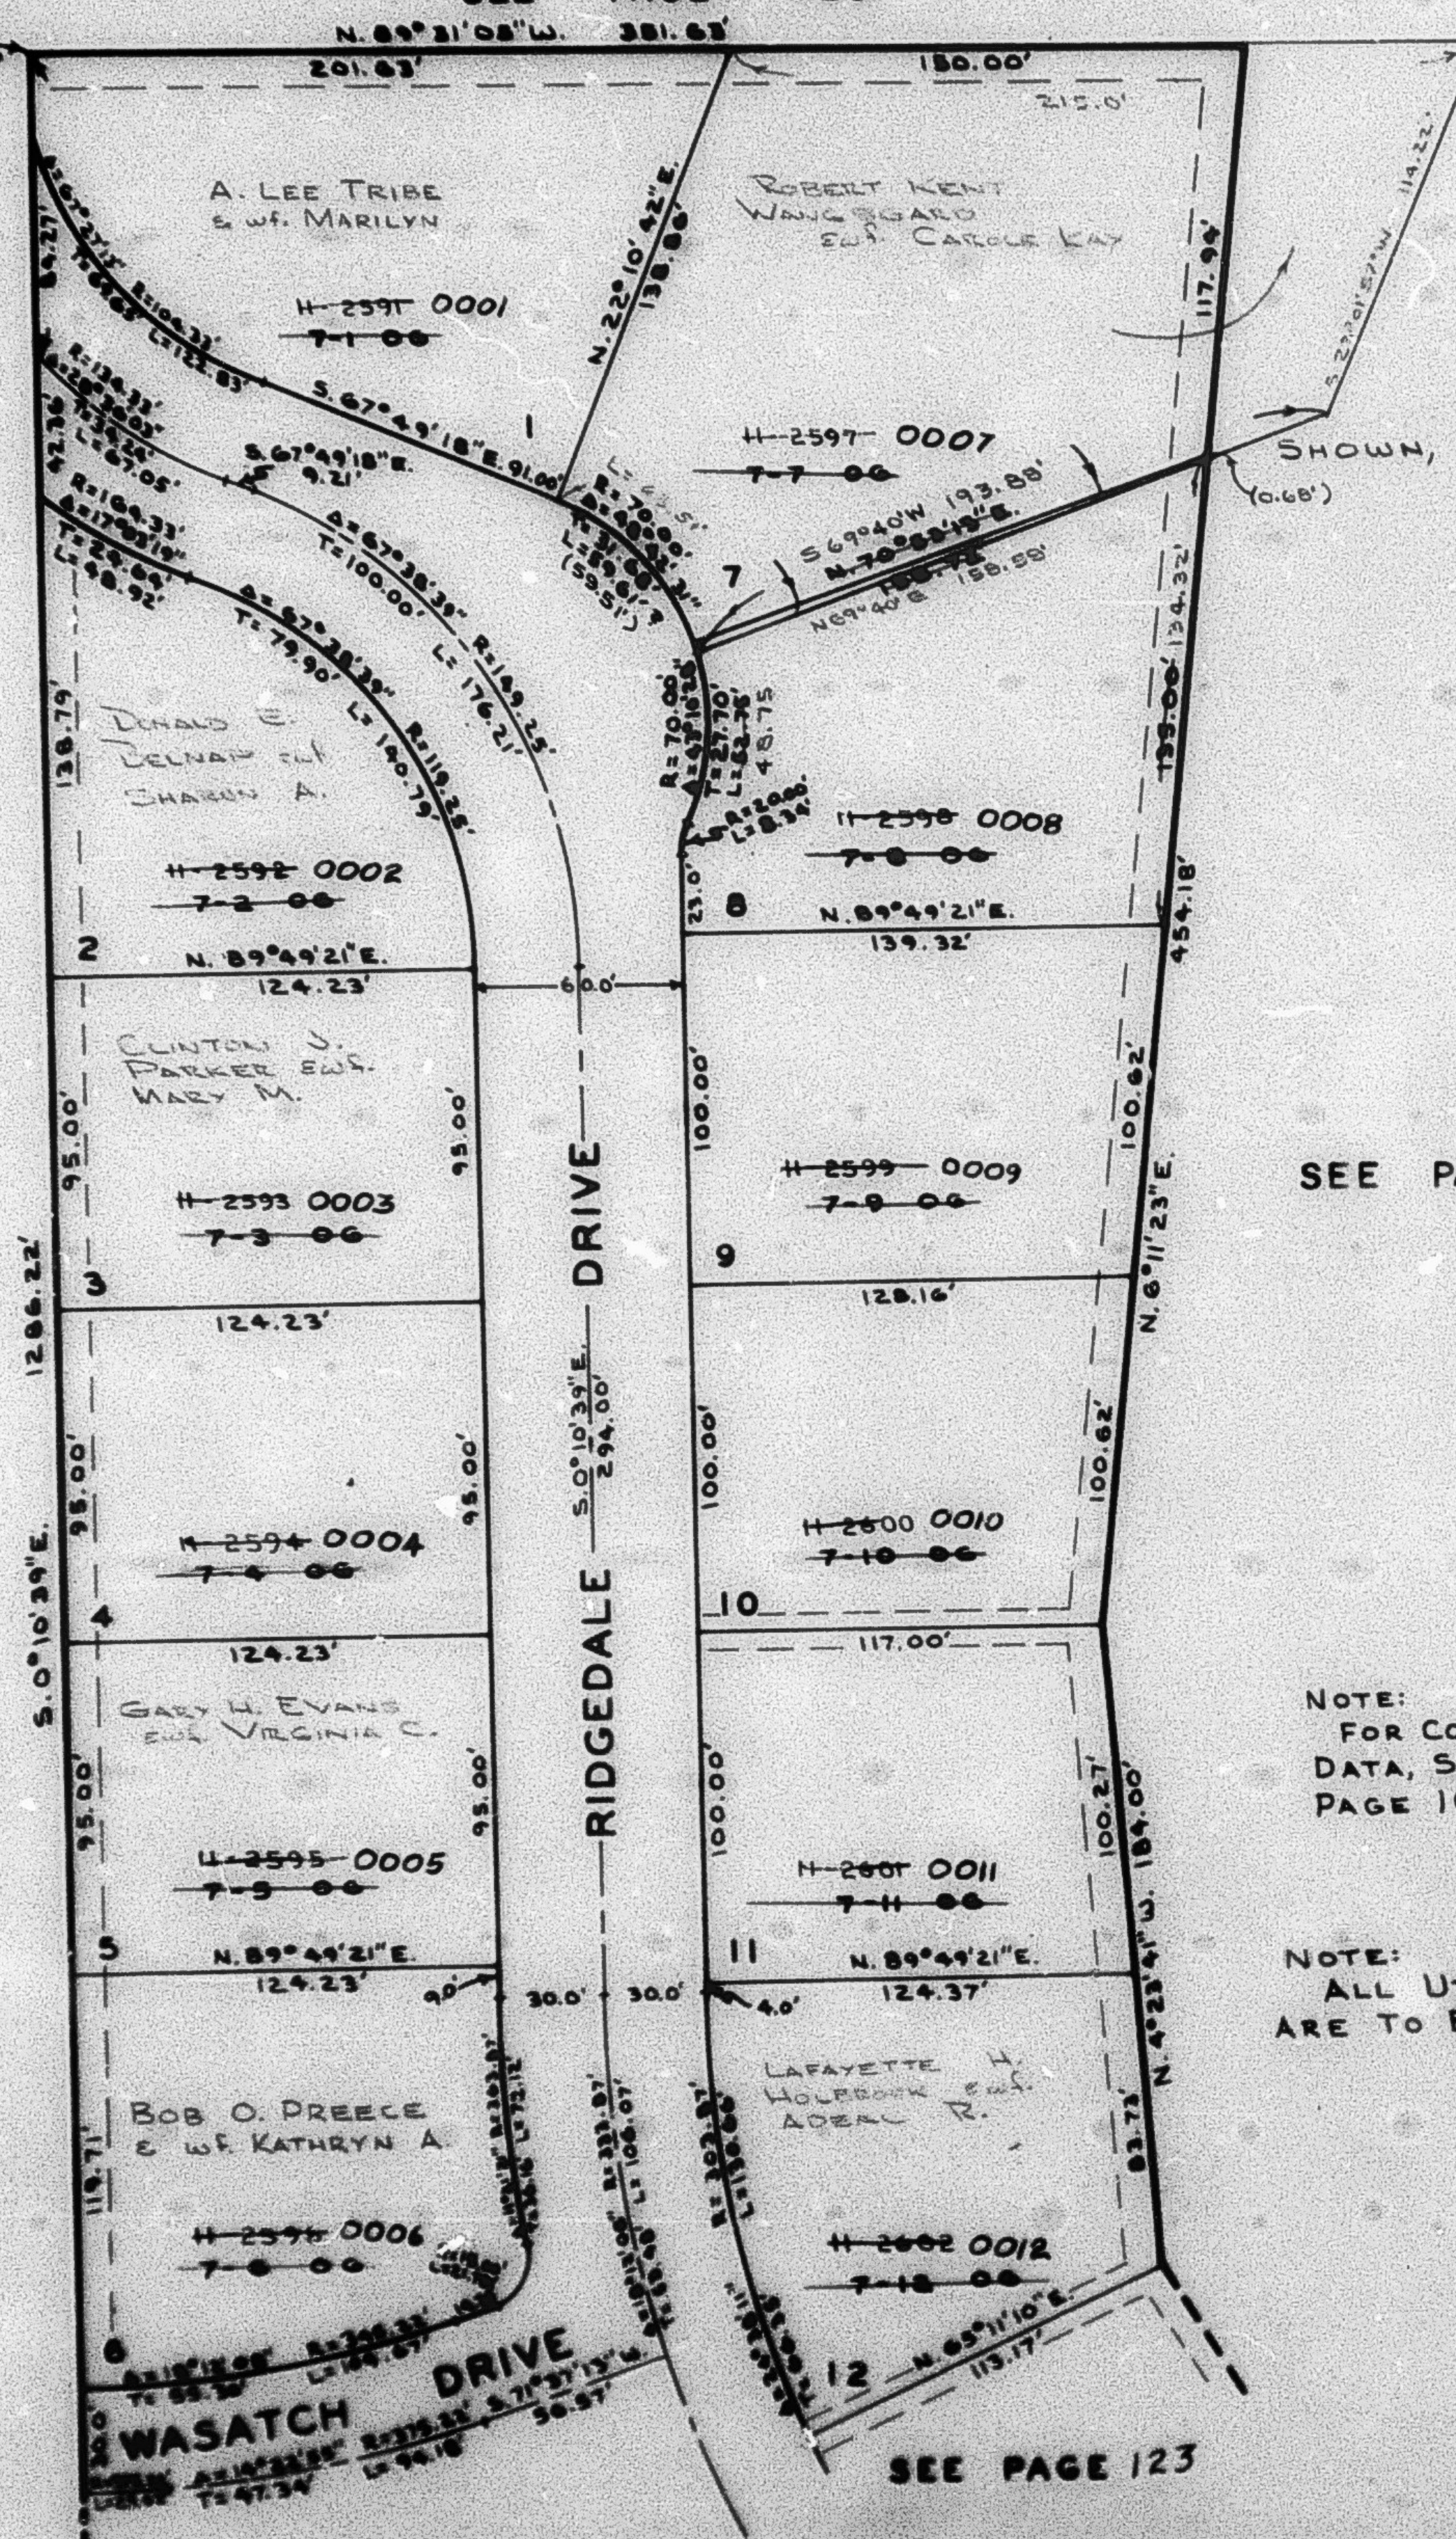
PART N.W. 1/4 SEC. 14, T.5N., R.1W., S.L.B.&M.
KNOLLWOOD ESTATES-PLAT I
LOTS 1-12
 IN OGDEN CITY
 SCALE 1"=50'

TAXING UNIT: 25

PREFIX: 06-122

CENTRAL WEBER SEWER IMPROVEMENT DISTRICT
(ANNEXED TO.)

SEE PAGE 120

N.W. CORNER SEC. 14,
T.5N., R.1W., S.L.B.&M.
POINT OF BEGINNING.

SEE PAGE 121-2

NOTE:
FOR COMPLETE ENGINEERING
DATA, SEE BOOK 15 OF PLATS,
PAGE 10.NOTE:
ALL UTILITY EASEMENTS
ARE TO BE 10' WIDE.

SEE PAGE 123

SEE BOOK 7, PAGE 12