


LOTS 1-12
IN OGDEN CITY
SCALE 1"=50'

PREFIX: 06-122
CENTRAL WEBER SEWER IMPROVEMENT DISTRICT
(ANNEXED TO)

N.W. CORNER SEC. 14,
T.5N., R.1W., S.1B.&M.
POINT OF BEGINNING.

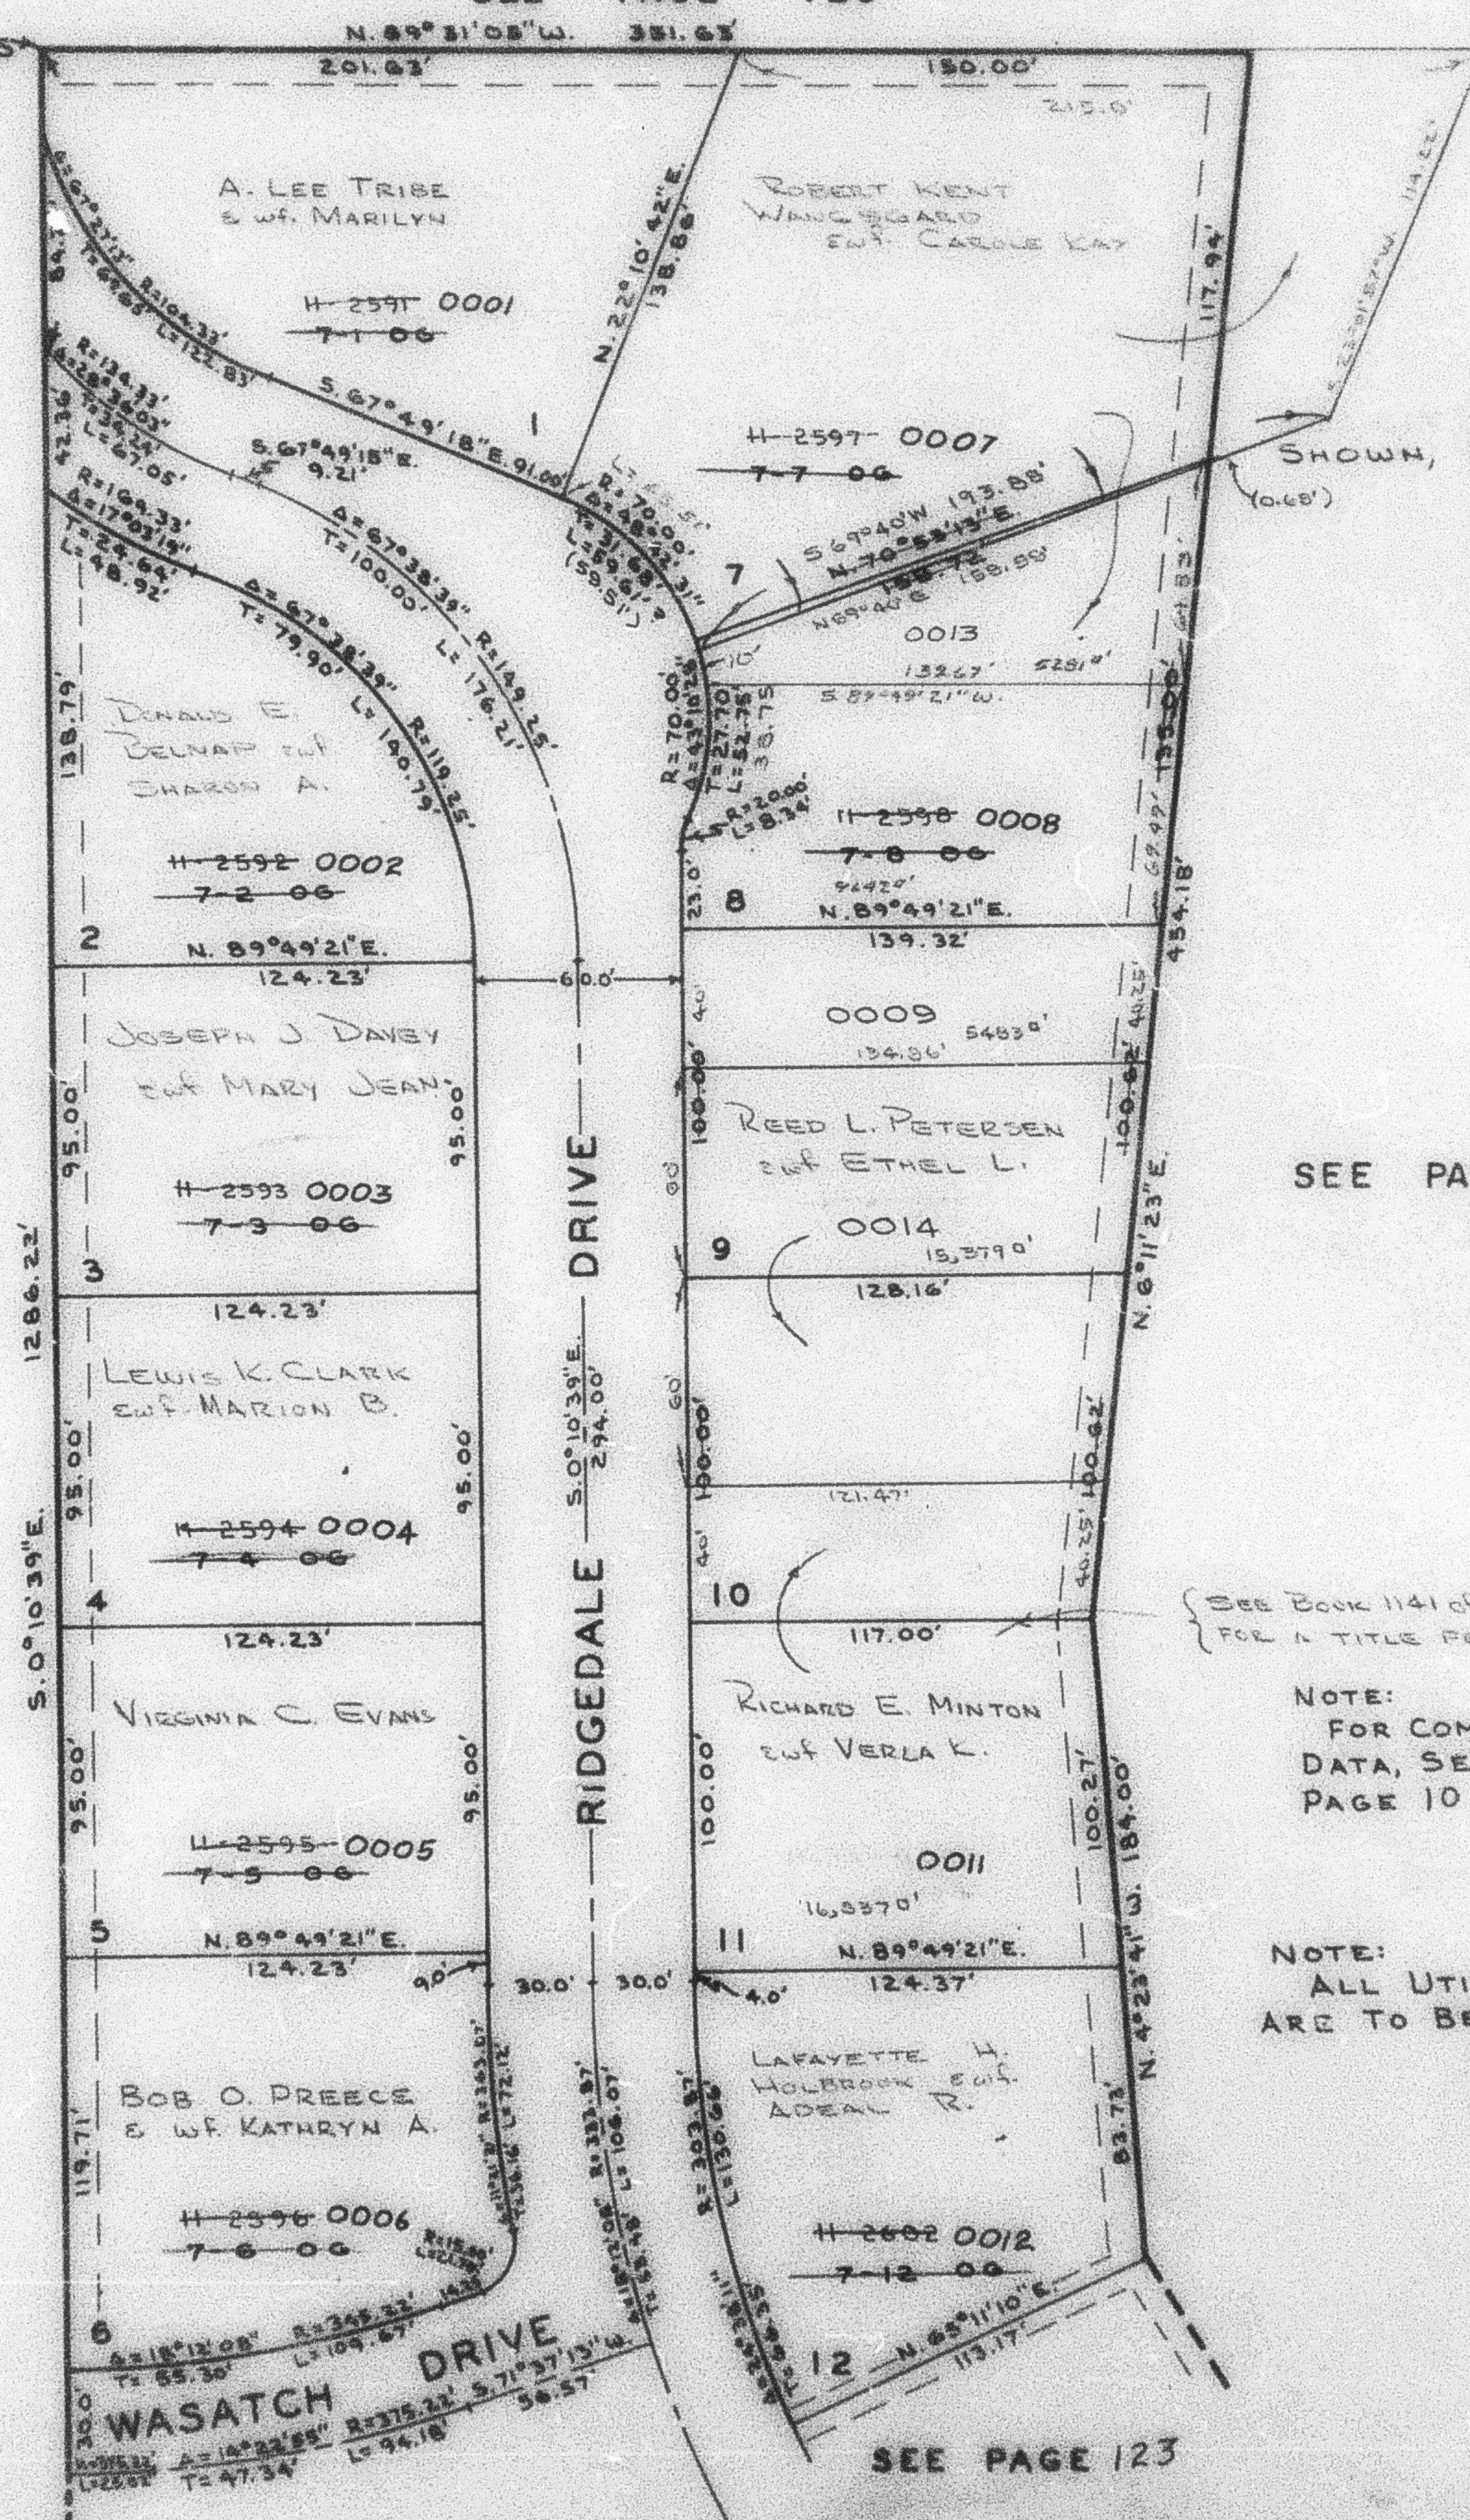

EXCEPT
WHERE OTHERWISE
SHOWN, ALL LOTS ARE OWNED BY:
VERN H. PETERSEN
E W F GEORGIA
REED L. PETERSEN
E W F. ETHEL L.

SEE PAGE 121 - 2

{ SEE BOOK 1141 OF DEEDS, PAGE 651
FOR A TITLE REF. TO THE EASEMENT }

NOTE:
FOR COMPLETE ENGINEERING
DATA, SEE BOOK 15 OF PLATS,
PAGE 10.

NOTE:
ALL UTILITY EASEMENTS
ARE TO BE 10' WIDE.

SEE PAGE 123