

PART N.W. 1/4 SEC. 14, T.5N., R.1W., S.L.B.&M.

KNOLLWOOD ESTATES-PLAT I

122

TAXING UNIT 25


LOTS 1-12
IN OGDEN CITY
SCALE 1"=50'

PREFIX 06-122

SEE PAGE 120

N.W. CORNER SEC. 14,
T.5N., R.1W., S.L.B.&M.
POINT OF BEGINNING.

SEE BOOK 7, PAGE 12

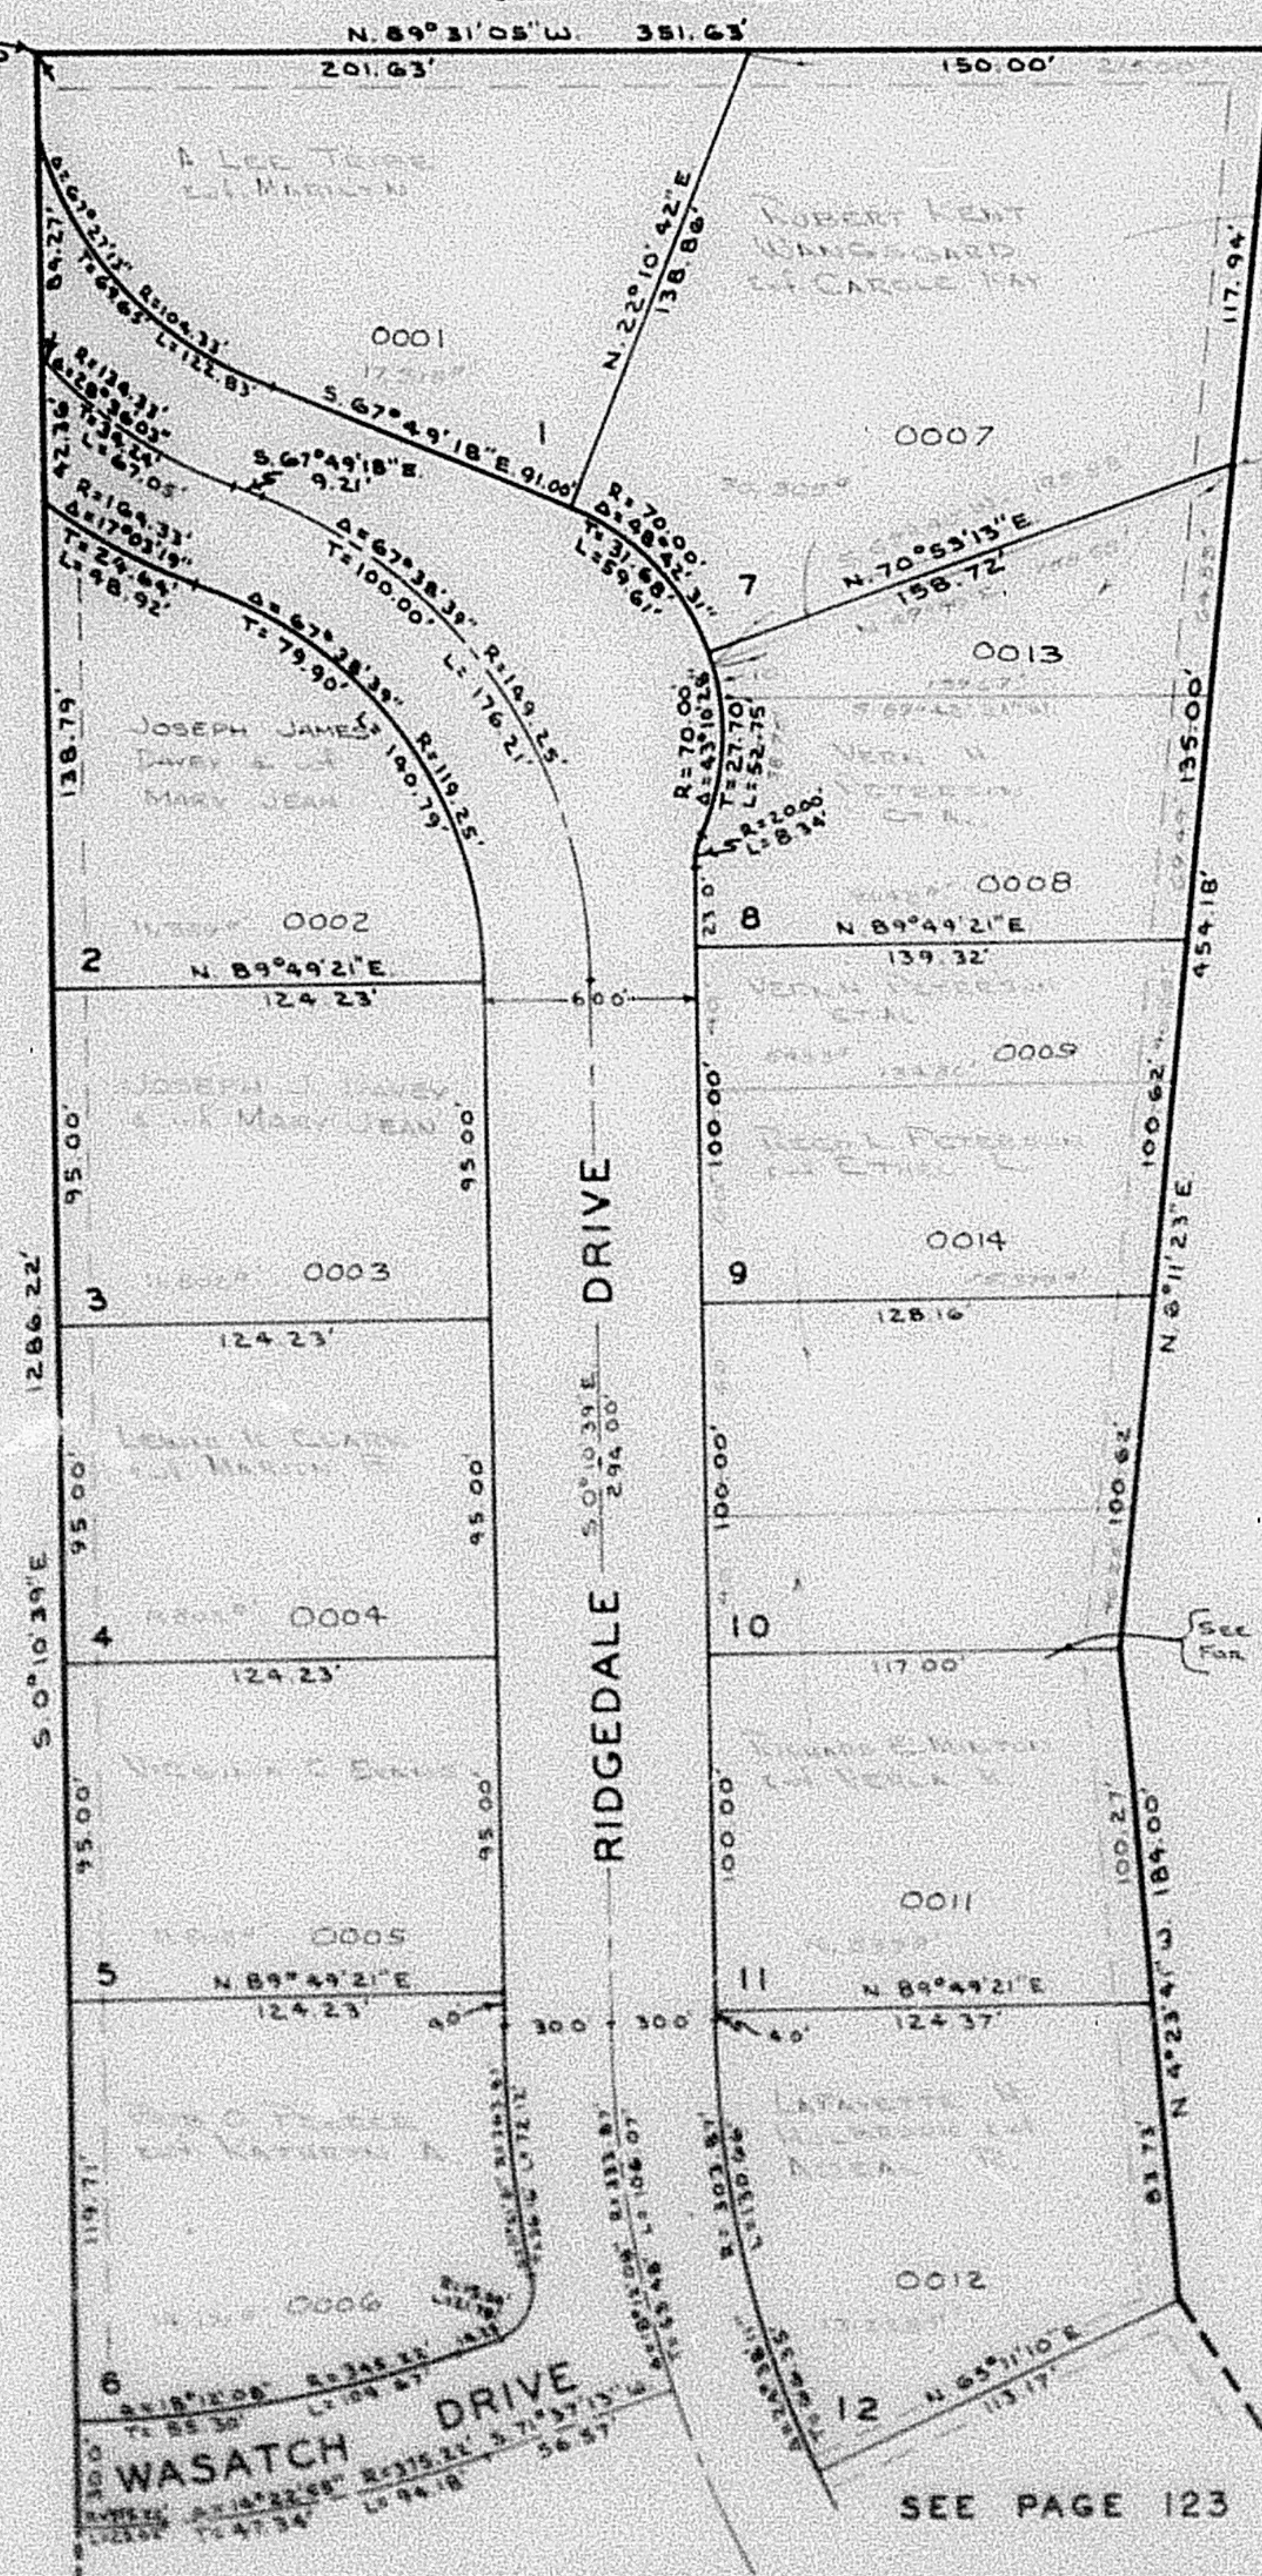

SEE PAGE 121-2

SEE BOOK 1191 OF DEEDS, PAGE 681
FOR A TITLE REF TO EASEMENT

NOTE
FOR COMPLETE ENGINEERING
DATA, SEE BOOK 15 OF PLATS,
PAGE 10.

NOTE
ALL UTILITY EASEMENTS
ARE TO BE 10' WIDE

SEE PAGE 123