

PART N.W. 1/4 SEC. 14, T.5N., R.1W., S.L.B.M.
KNOLLWOOD ESTATES-PLAT I

122


TAXING UNIT - 25

LOTS 1-12
IN OGDEN CITY
SCALE 1" = 50'

PREFIX 06-122

SEE PAGE 120

N.W. CORNER SEC. 14
T.5N., R.1W., S.L.B.M.
POINT OF BEGINNING

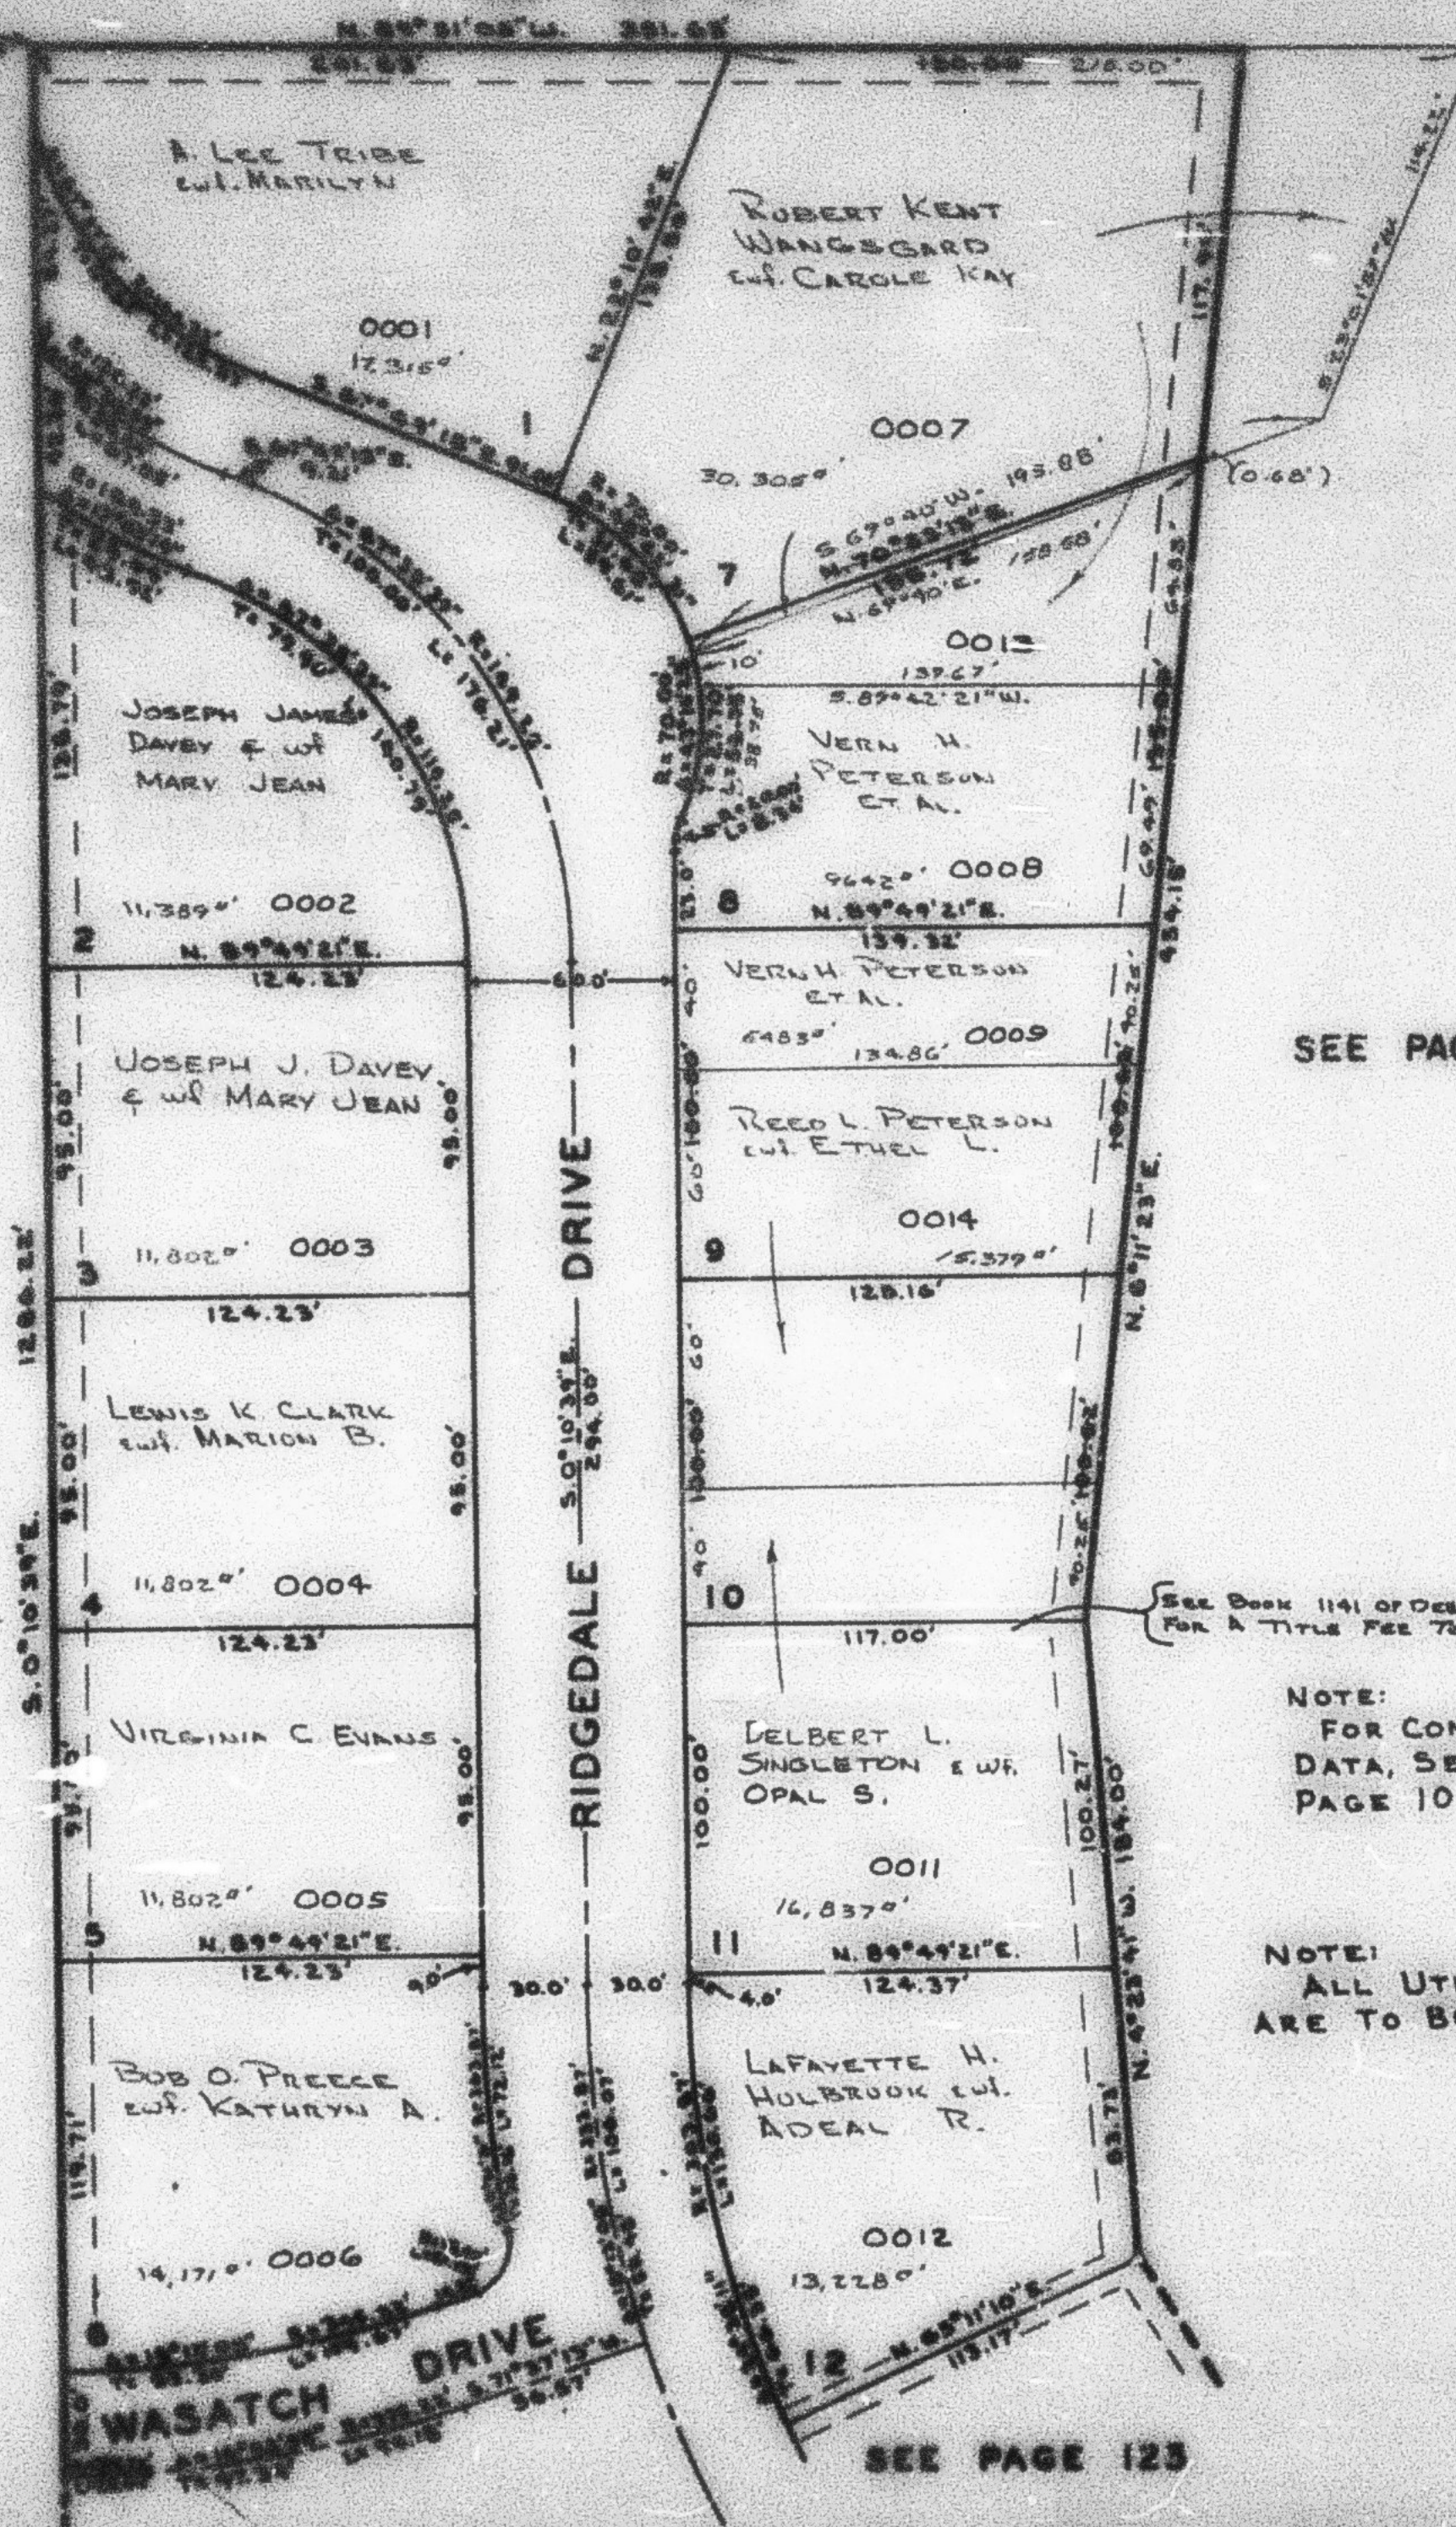

SEE BOOK 7, PAGE 12

SEE PAGE 121-2

SEE BOOK 1141 OF DEEDS, PAGE 651
FOR A TITLE FEE TO EASEMENT

NOTE:
FOR COMPLETE ENGINEERING
DATA, SEE BOOK 15 OF PLATS,
PAGE 10.

NOTE:
ALL UTILITY EASEMENTS
ARE TO BE 10' WIDE.

SEE PAGE 123