

PART N.W. 1/4 SEC. 14, T.5N., R.1W., S.L.B.&M.
KNOLLWOOD ESTATES-PLAT I
LOTS 1-12
 IN OGDEN CITY
 SCALE 1"=50'

122


TAXING UNIT 25

PREFIX 06-122

SEE PAGE 120

N.W. CORNER SEC. 14,
 T.5N., R.1W., S.L.B.&M.
 POINT OF BEGINNING.

SEE BOOK 7, PAGE 12

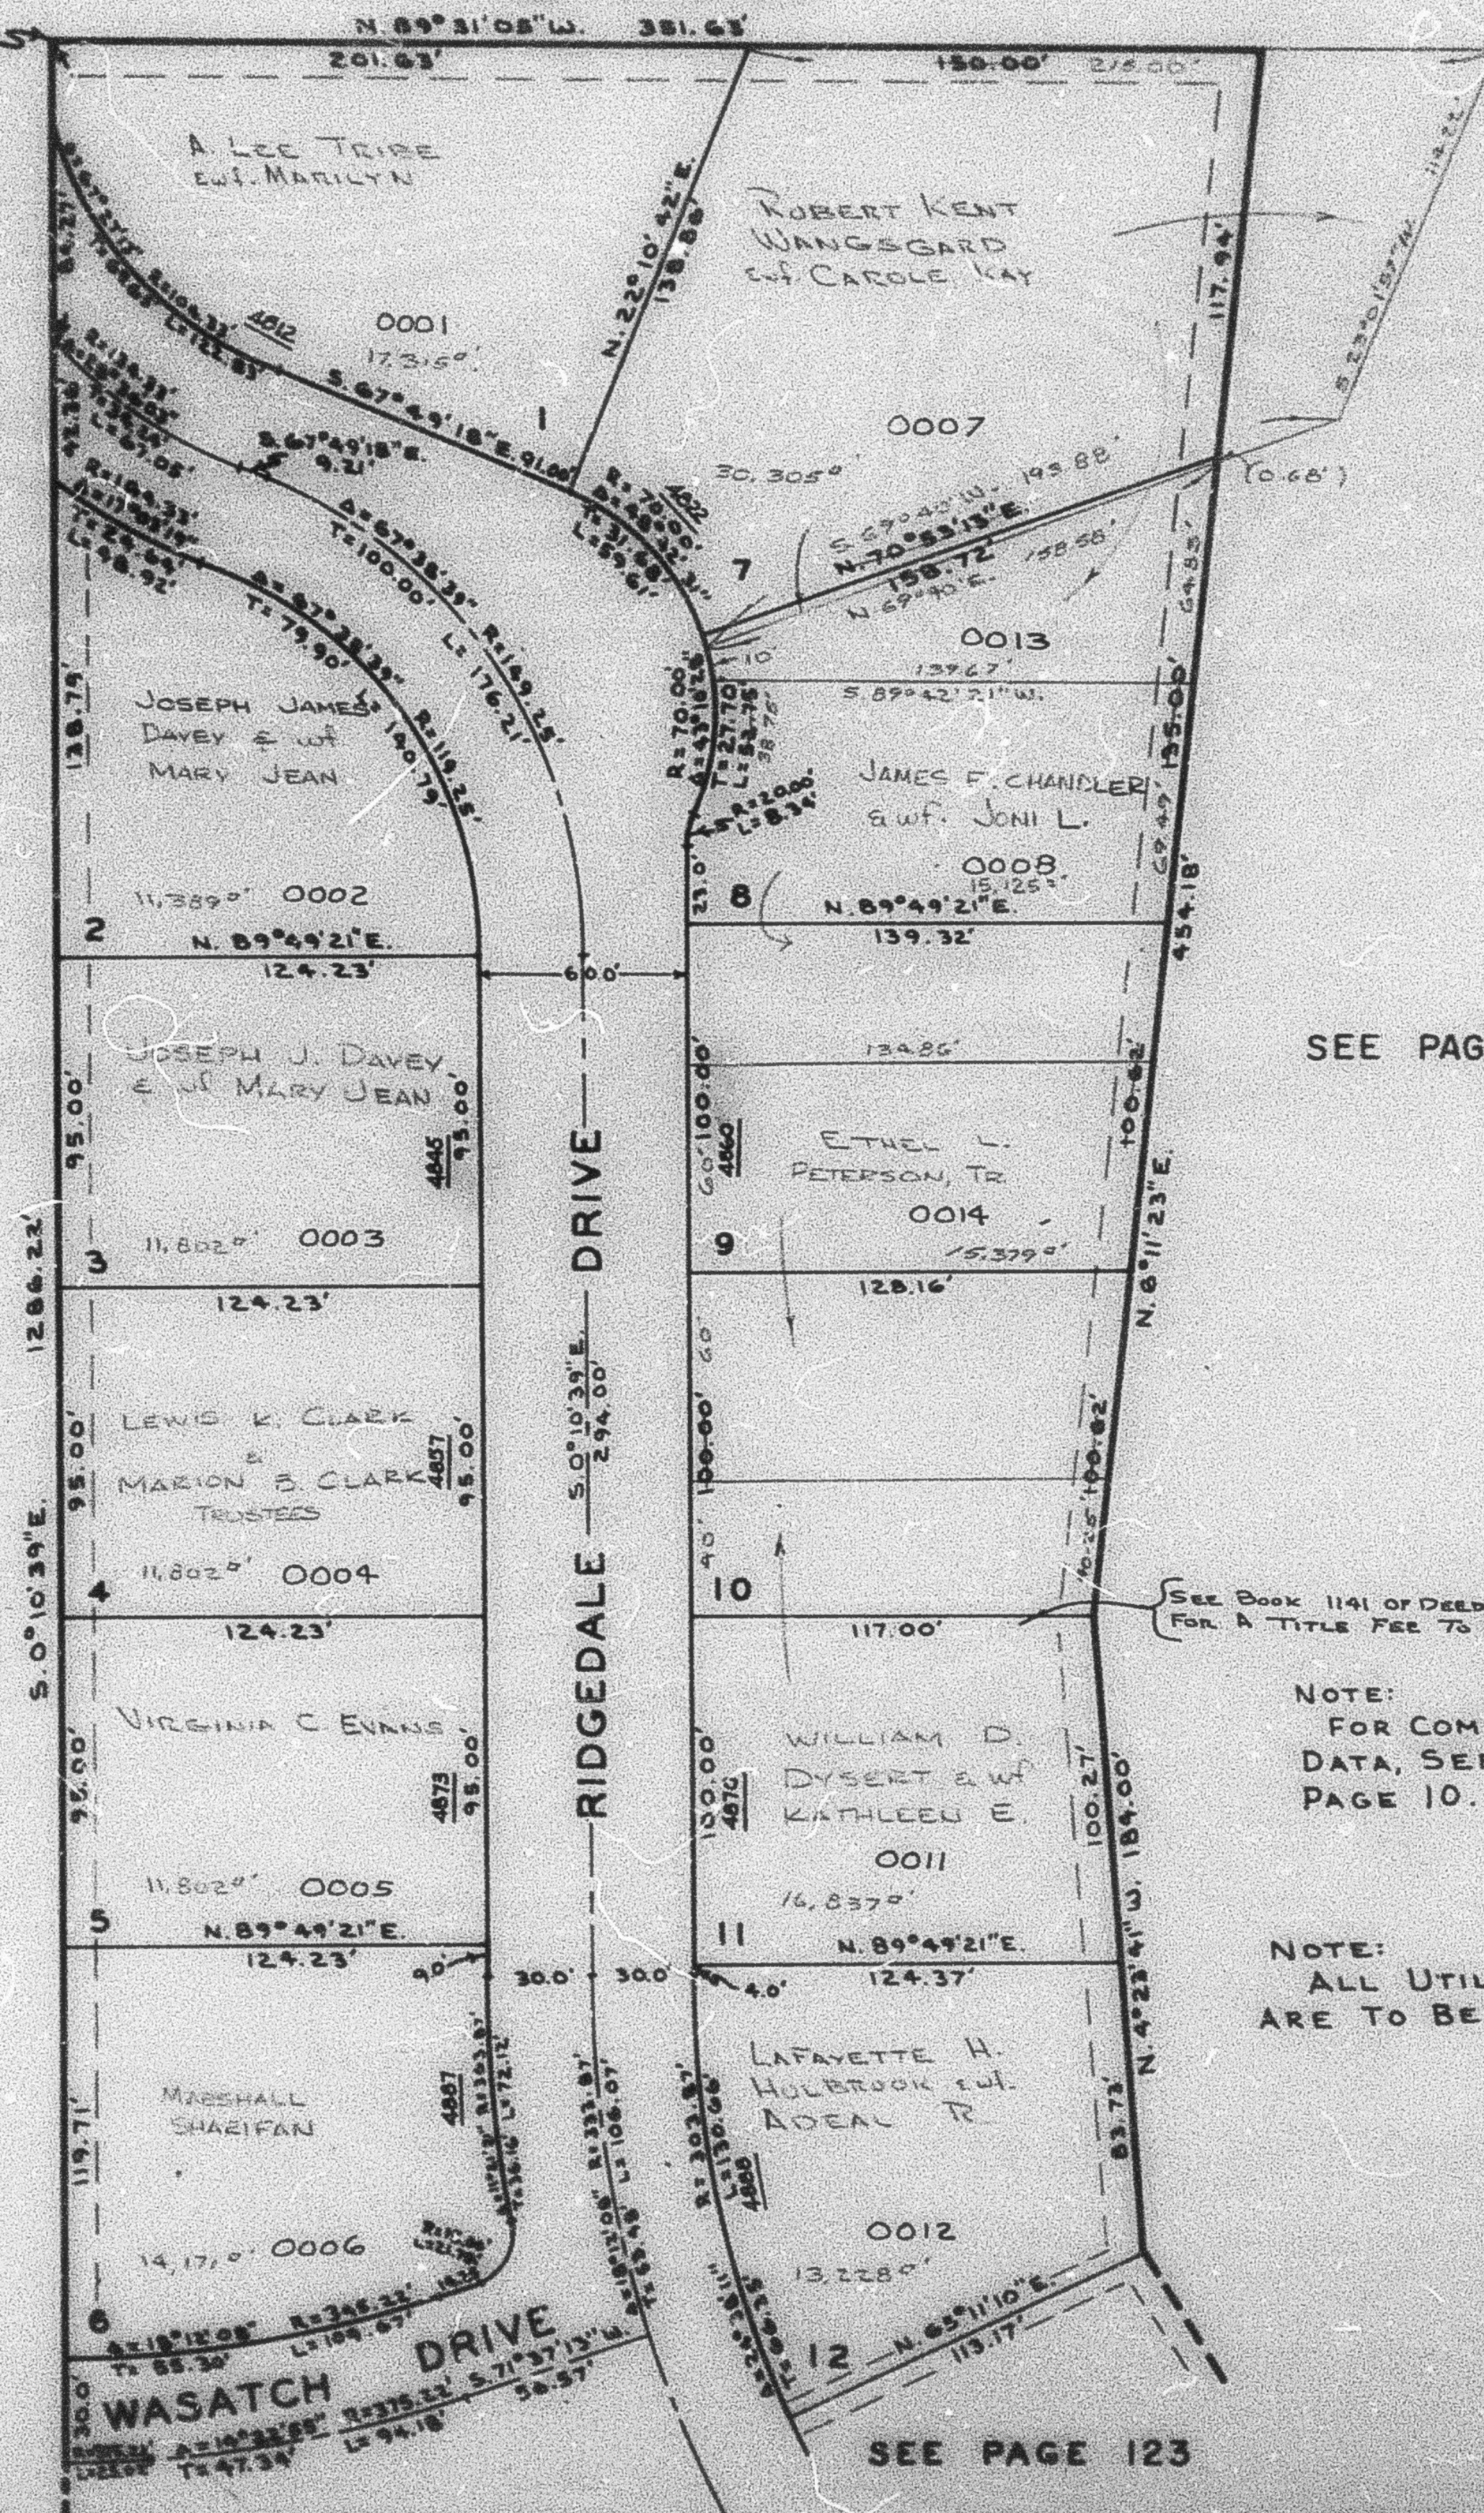

SEE PAGE 121-2

SEE BOOK 1141 OF DEEDS PAGE 65/
 FOR A TITLE FEE TO EASEMENT

NOTE:
 FOR COMPLETE ENGINEERING
 DATA, SEE BOOK 15 OF PLATS,
 PAGE 10.

NOTE:
 ALL UTILITY EASEMENTS
 ARE TO BE 10' WIDE.

SEE PAGE 123