

KNOLLWOOD ESTATES-PLAT I

LOTS 1-12

IN OGDEN CITY


SCALE 1"=50'

TAXING UNIT 25

PREFIX 06-122

SEE PAGE 120

N.W. CORNER SEC. 14,
T.5N., R.1W., S.L.B.&M.
POINT OF BEGINNING.

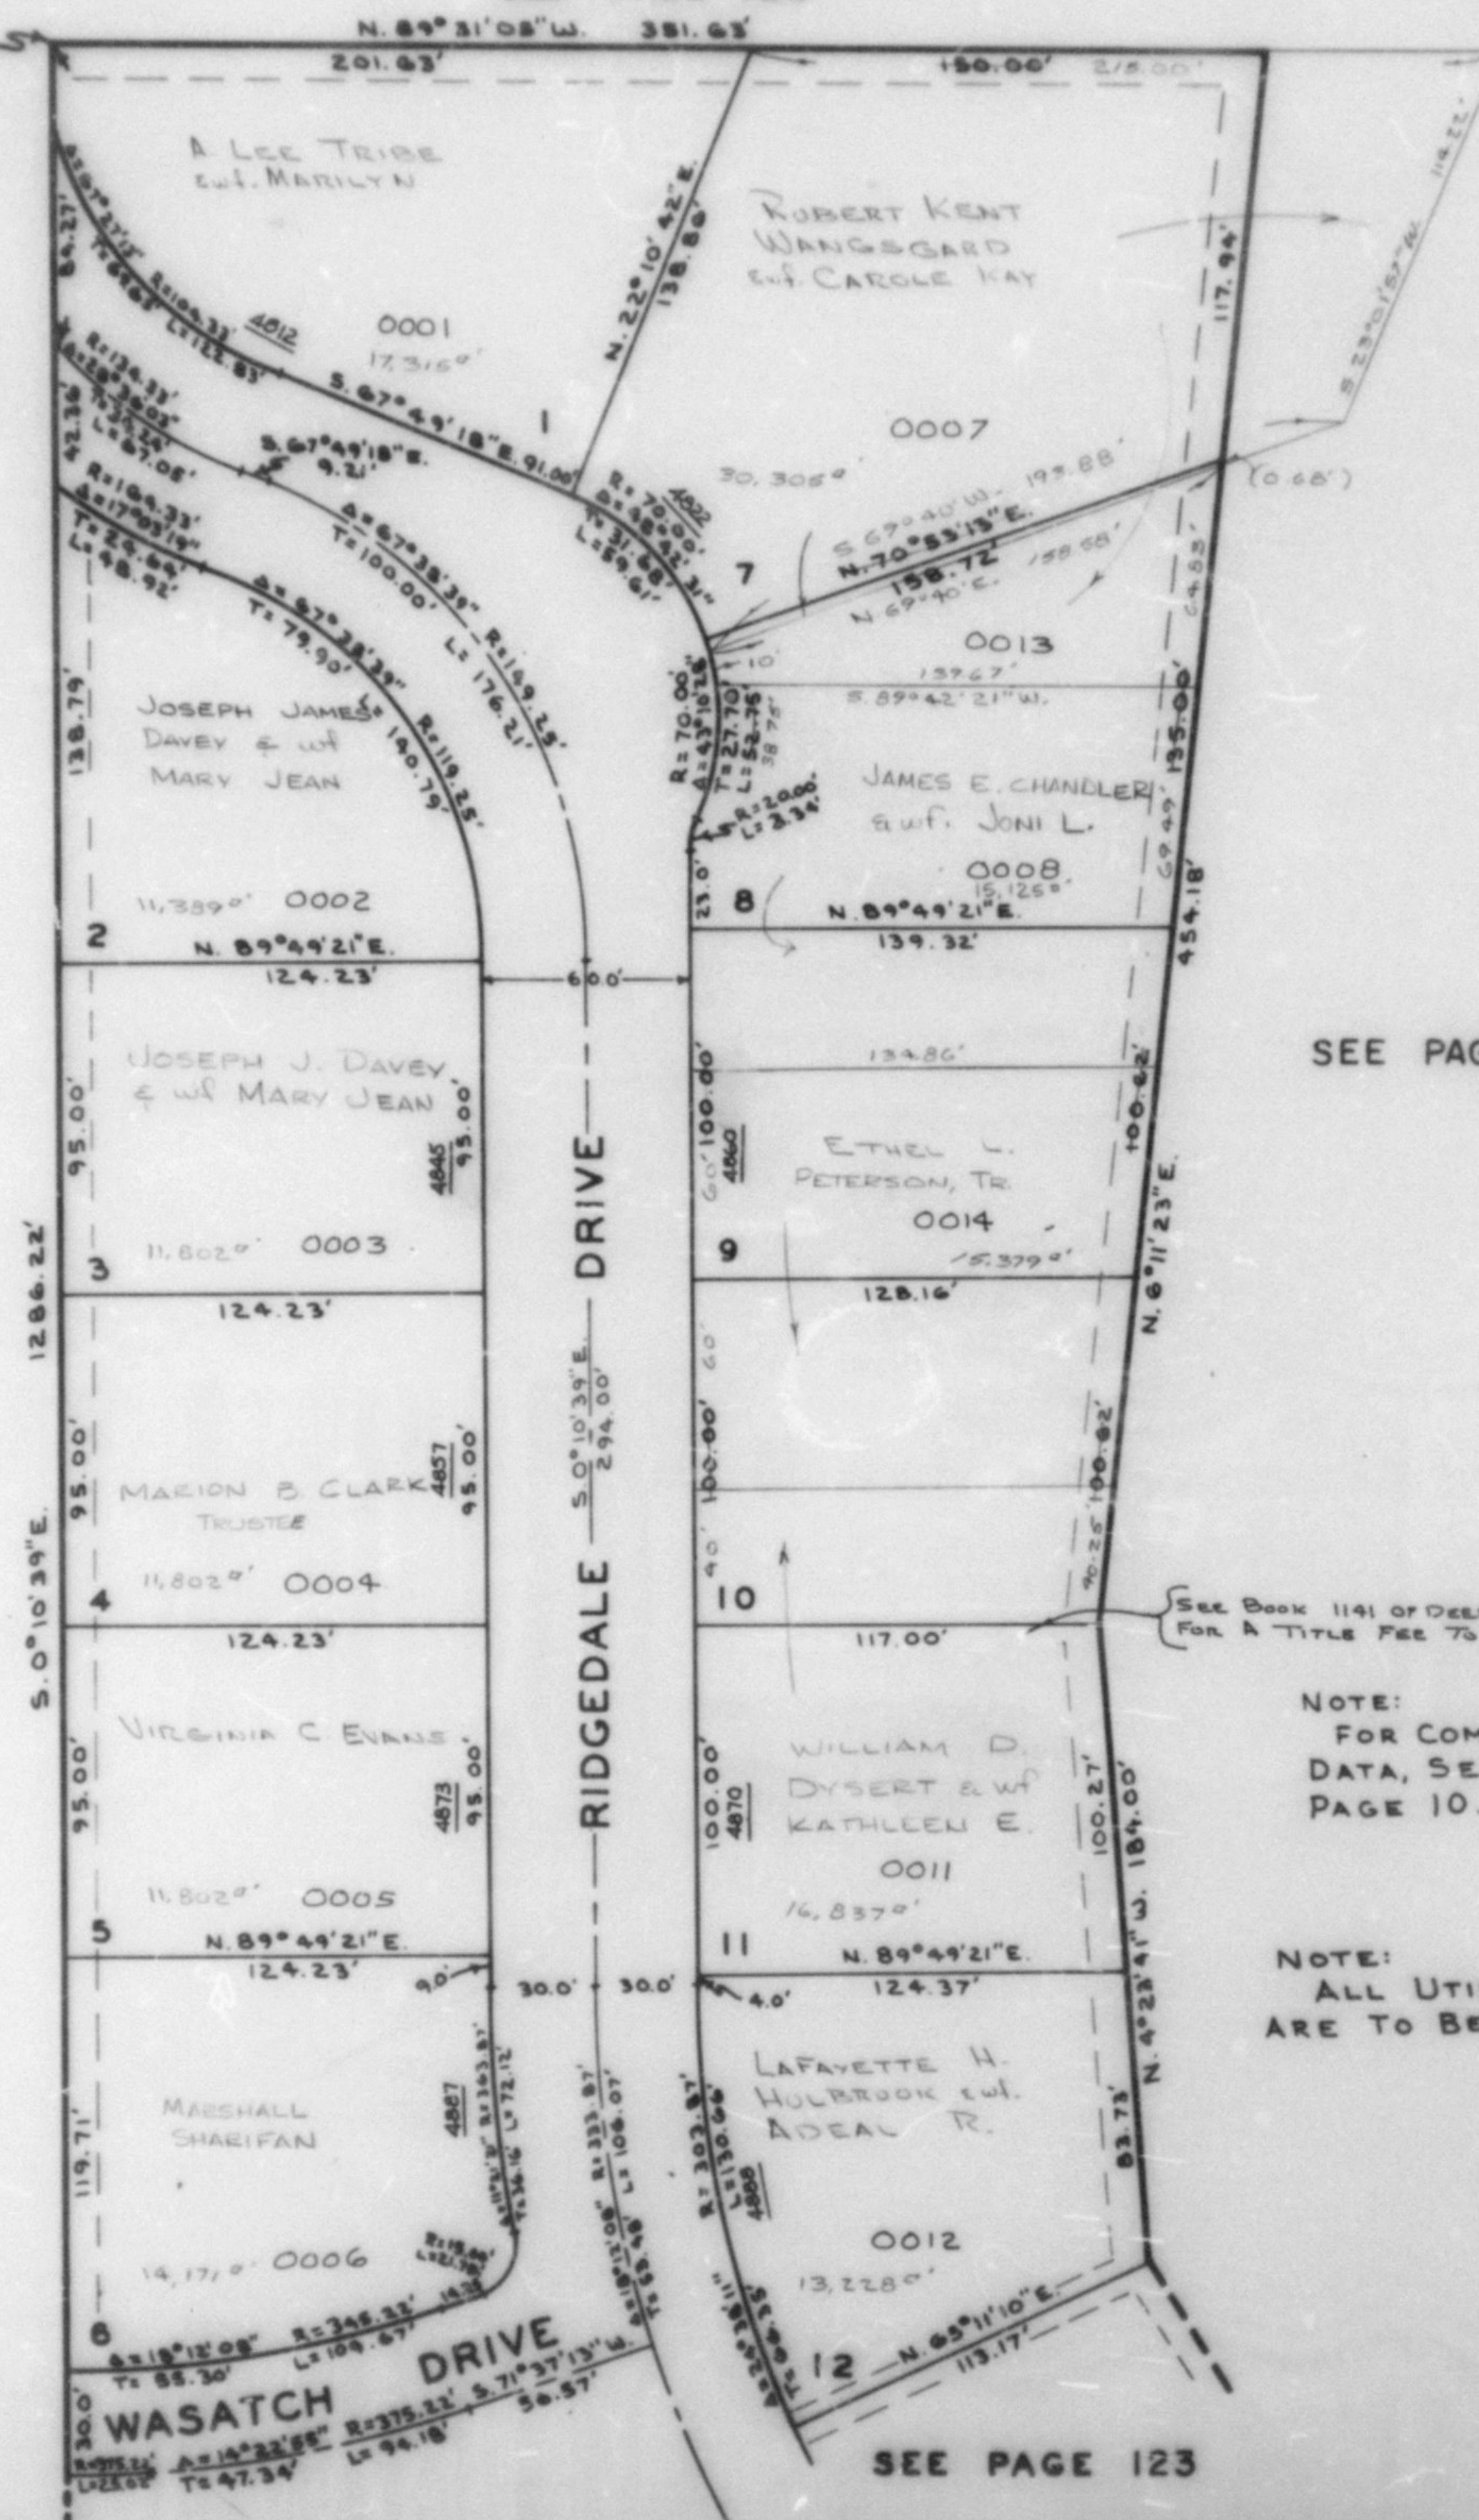

SEE BOOK 7, PAGE 12

SEE PAGE 121-2

SEE BOOK 1141 OF DEEDS, PAGE 65/
FOR A TITLE FEE TO EASEMENT

NOTE:
FOR COMPLETE ENGINEERING
DATA, SEE BOOK 15 OF PLATS,
PAGE 10.

NOTE:
ALL UTILITY EASEMENTS
ARE TO BE 10' WIDE.

SEE PAGE 123