

A VONDET SUBDIVISION

IN OGDEN CITY

SCALE 1" = 60'

TAXING UNIT 25

PREFIX: 06-125

SEE PAGE 108

COUNTRY HILLS DRIVE
4300 SO. ST.

EXCEPT WHERE OTHERWISE SHOWN,
ALL LOTS ARE OWNED BY:
W. ALLEN JACKSON.

SEE PAGE 102


SEE PAGE 102

NOTE: 10' UTILITY AND DRAINAGE EASEMENTS
EACH SIDE OF PROPERTY LINE AS INDICATED
BY DASHED LINES.

*NOTE: LOT 4 IS NOT A PART OF THIS
SUBDIVISION.

NOTE: SEE ORIGINAL PLAT IN BOOK 16,
PAGE 10 FOR COMPLETE ENGINEERING DATA.

SEE PAGE 98

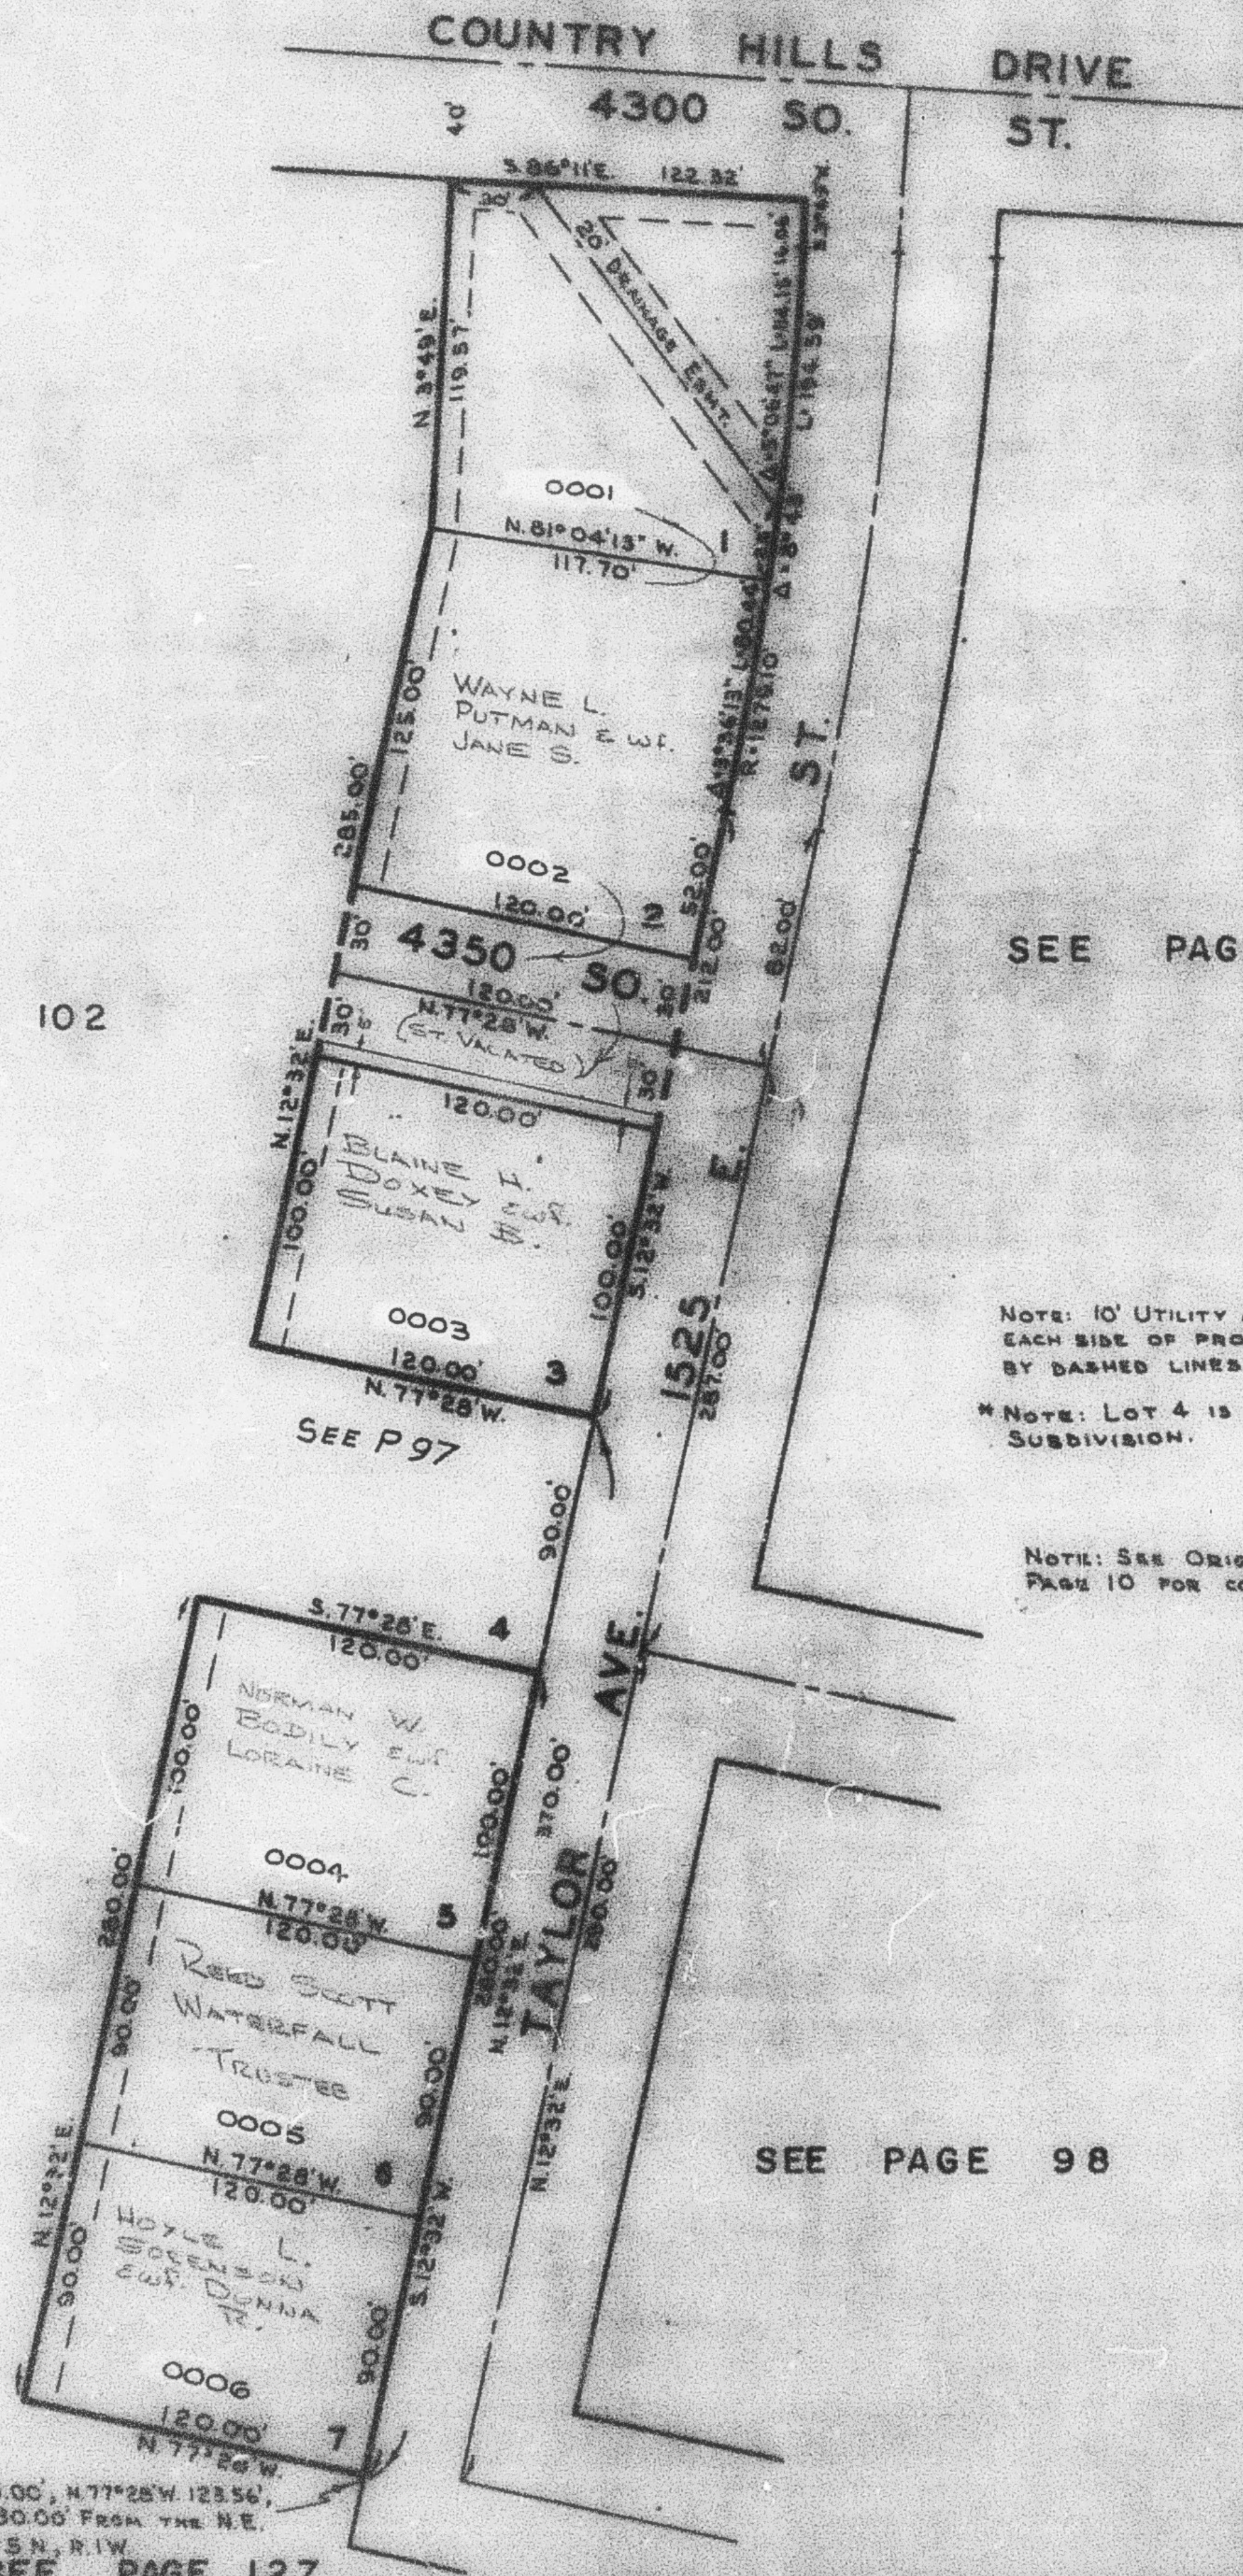

50°37'W. 590.06', N.89°32'W. 450.00', N.77°28'W. 123.56',
N.35°31'40"W. 88.73', & N.12°32'E. 80.00' FROM THE N.E.
COR. OF S.W. 1/4 OF SEC. 10, T.5N., R.1W.

SEE PAGE 127