

A VONDET SUBDIVISION

IN OGDEN CITY

SCALE 1" = 80'

TAXING UNIT: 25

PREFIX: 06-125

SEE PAGE 108

COUNTRY HILLS DRIVE
4300 SO. ST.

EXCEPT WHERE OTHERWISE SHOWN,
ALL LOTS ARE OWNED BY:
W. ALLEN JACKSON.

SEE PAGE 102


SEE PAGE 102

NOTE: 10' UTILITY AND DRAINAGE EASEMENTS
EACH SIDE OF PROPERTY LINE AS INDICATED
BY DASHED LINES.

* NOTE: LOT 4 IS NOT A PART OF THIS
SUBDIVISION.

NOTE: SEE ORIGINAL PLAT IN BOOK 16,
PAGE 10 FOR COMPLETE ENGINEERING DATA.

SEE PAGE 98

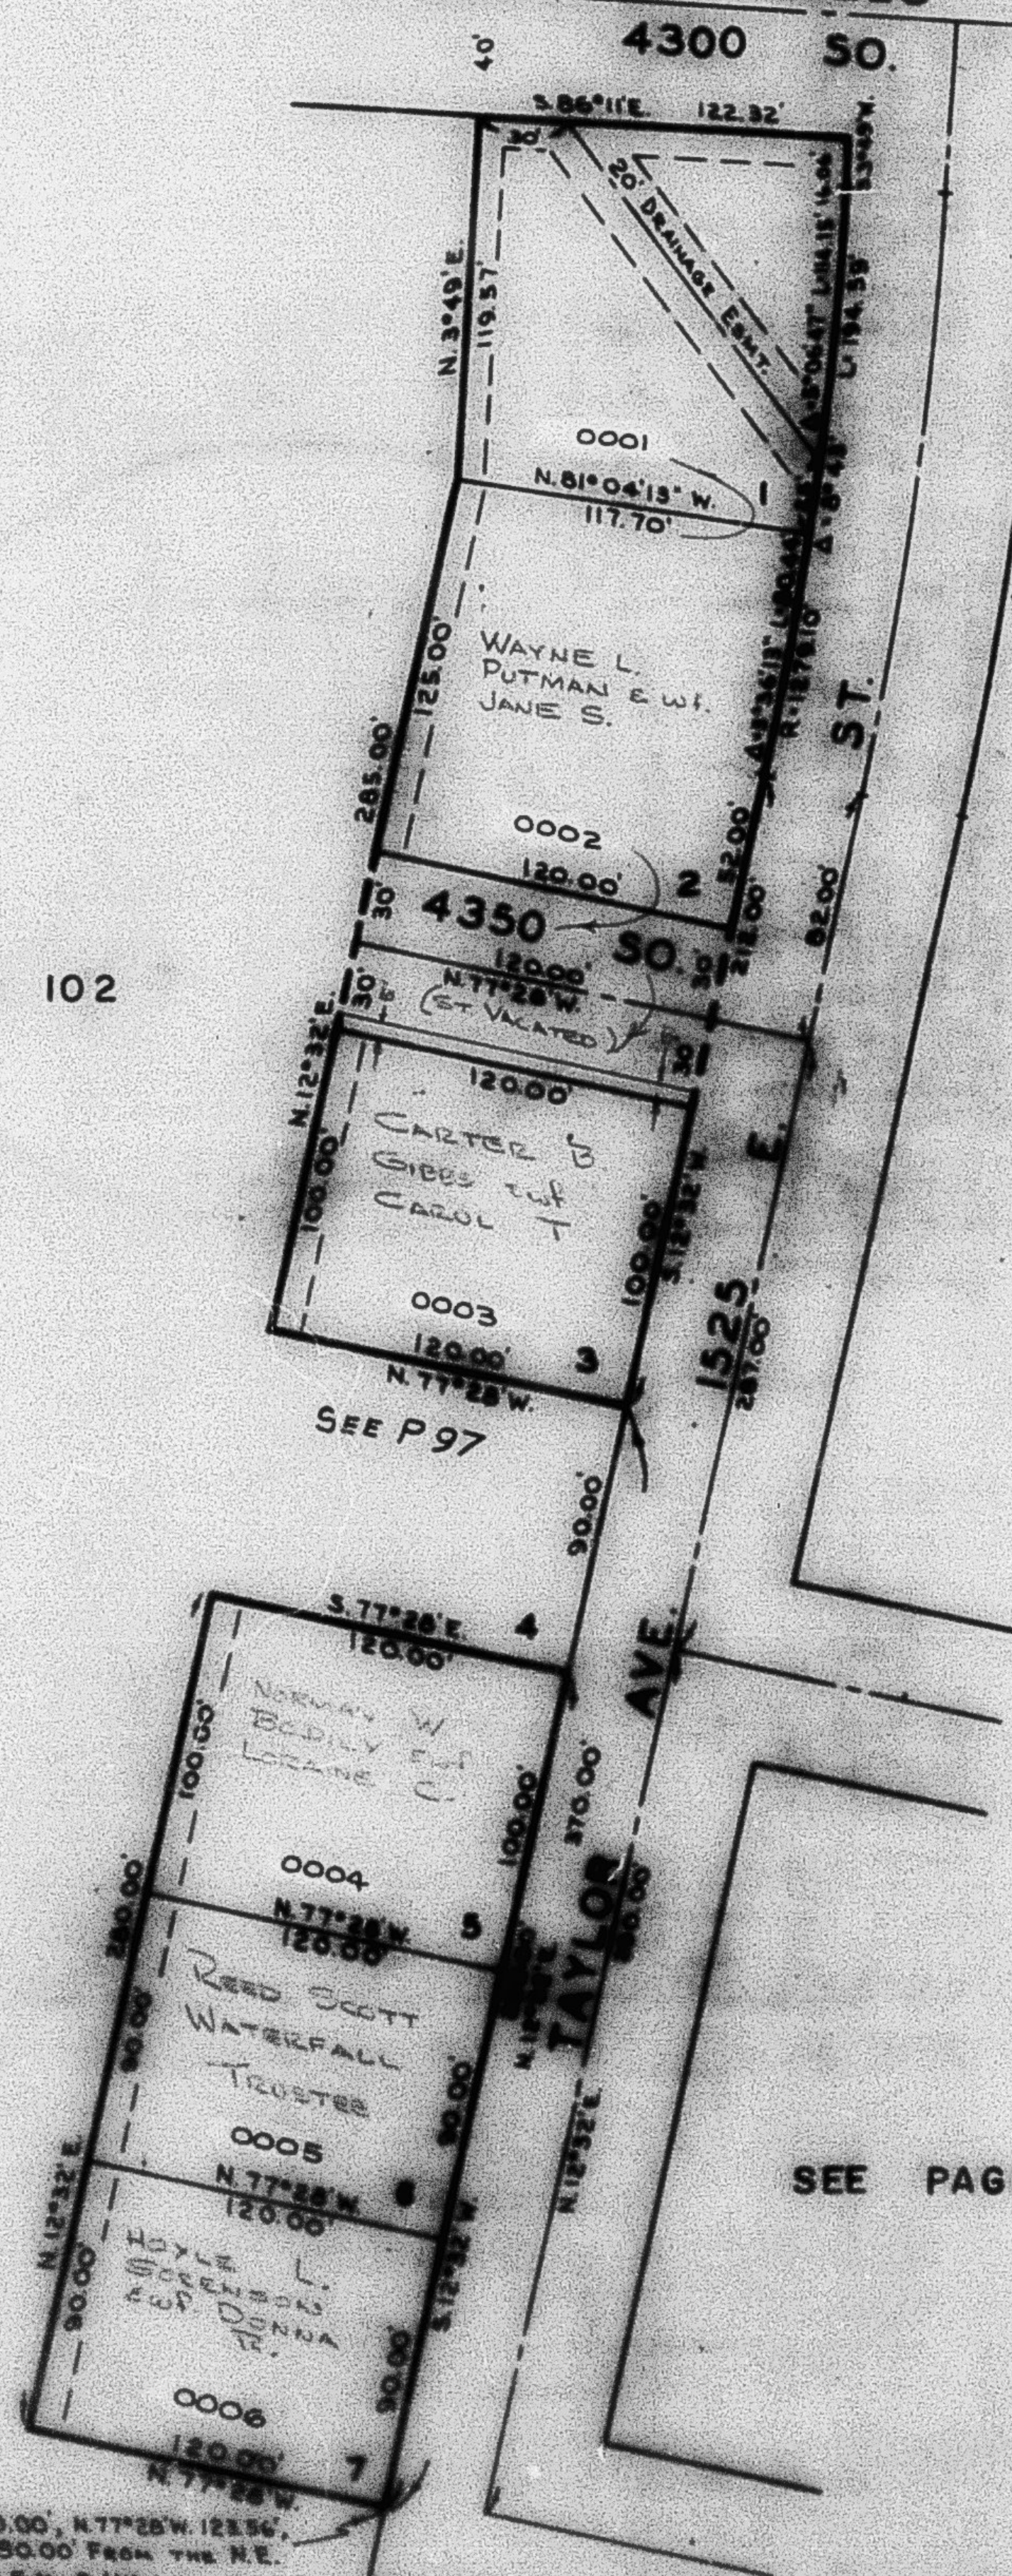

50° 37' W. 590.08', N. 89° 32' W. 450.00', N. 77° 28' W. 123.36',
N. 35° 31' 40\"/>

SEE PAGE 127