

PART OF W.1/2, OF SEC. 10, T.5N., R.1W., S.L.B.&M.

125

A VONDET SUBDIVISION

IN OGDEN CITY

TAXING UNIT 25

SCALE 1"=60'

PREFIX: 06-125

SEE PAGE 108

COUNTRY HILLS DRIVE ST.

SEE PAGE 102


SEE PAGE 102

NOTE: 10' UTILITY AND DRAINAGE EASEMENTS EACH SIDE OF PROPERTY LINE AS INDICATED BY DASHED LINES.

NOTE: LOT 4 IS NOT A PART OF THIS SUBDIVISION.

NOTE: SEE ORIGINAL PLAN IN BOOK 16, PAGE 10 FOR COMPLETE ENGINEERING DATA.

SEE PAGE 98

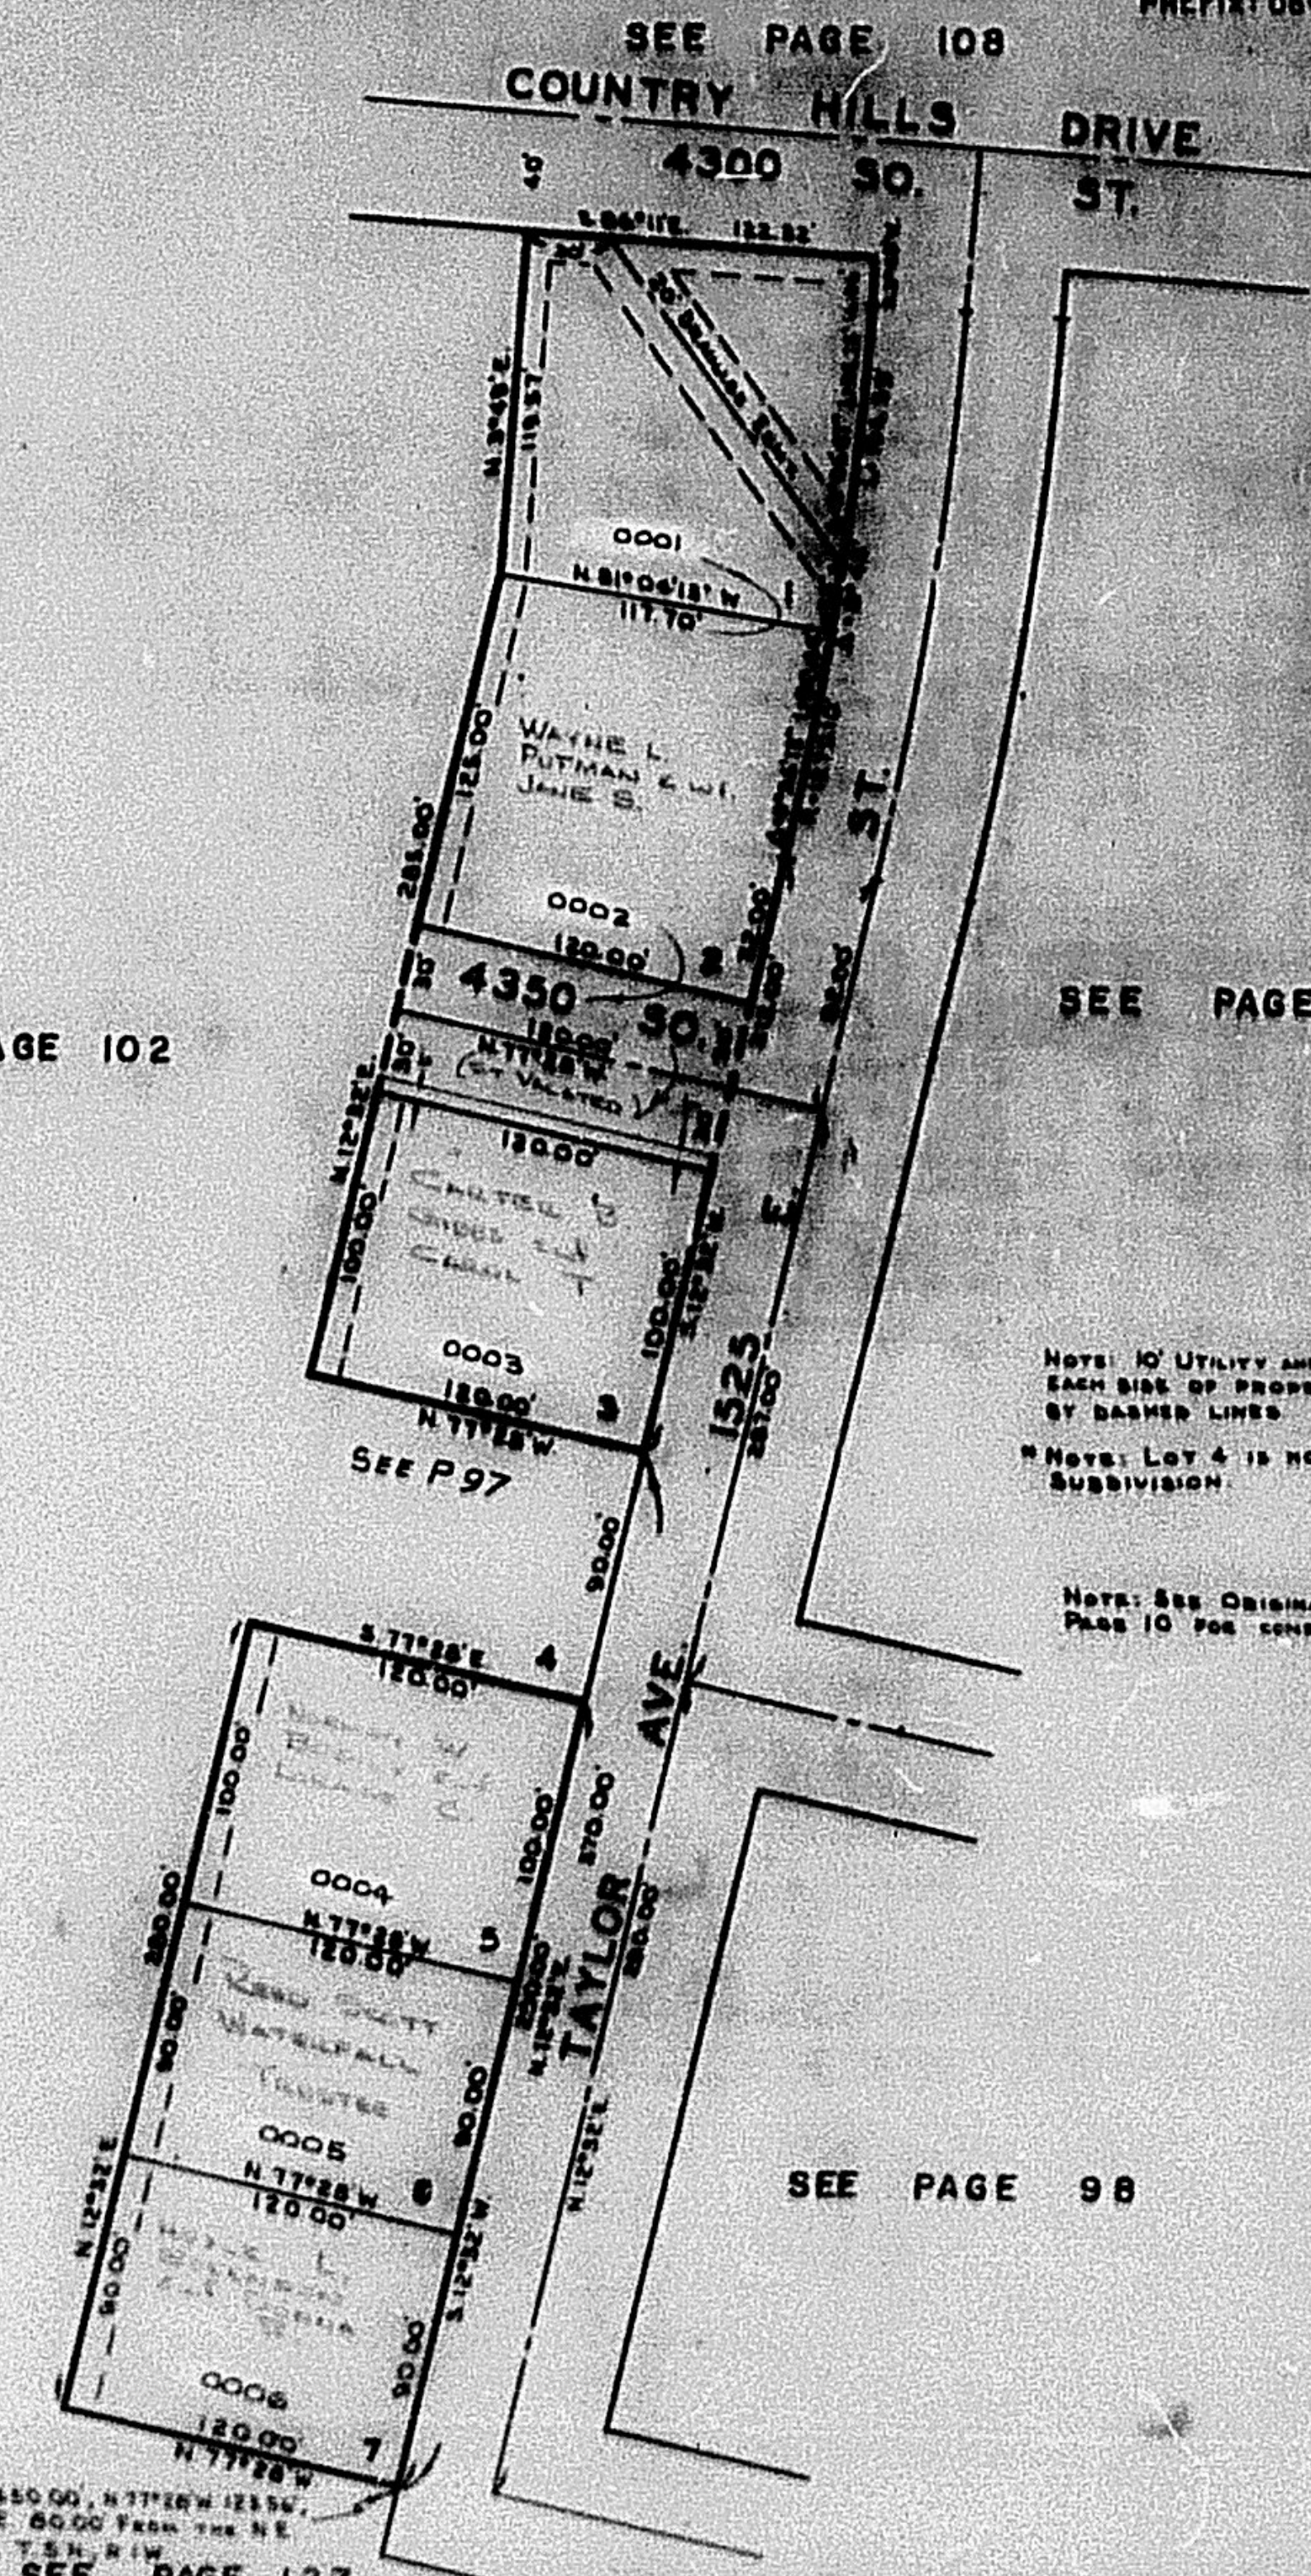

SEE PAGE 127

RE 2-50