

PART OF W.1/2, OF SEC. 10, T.5N., R.1W., S.L.B.&M.

125

A VONDET SUBDIVISION

IN OGDEN CITY

SCALE 1" = 80'

TAXING UNIT: 25

PREFIX: 06-125

SEE PAGE 108

COUNTRY HILLS DRIVE
4300 SO. ST.

SEE PAGE 102


SEE PAGE 102

NOTE: 10' UTILITY AND DRAINAGE EASEMENTS
EACH SIDE OF PROPERTY LINE AS INDICATED
BY DASHED LINES.

NOTE: LOT 4 IS NOT A PART OF THIS
SUBDIVISION.

NOTE: SEE ORIGINAL PLAT IN BOOK 16,
PAGE 10 FOR COMPLETE ENGINEERING DATA.

SEE PAGE 98

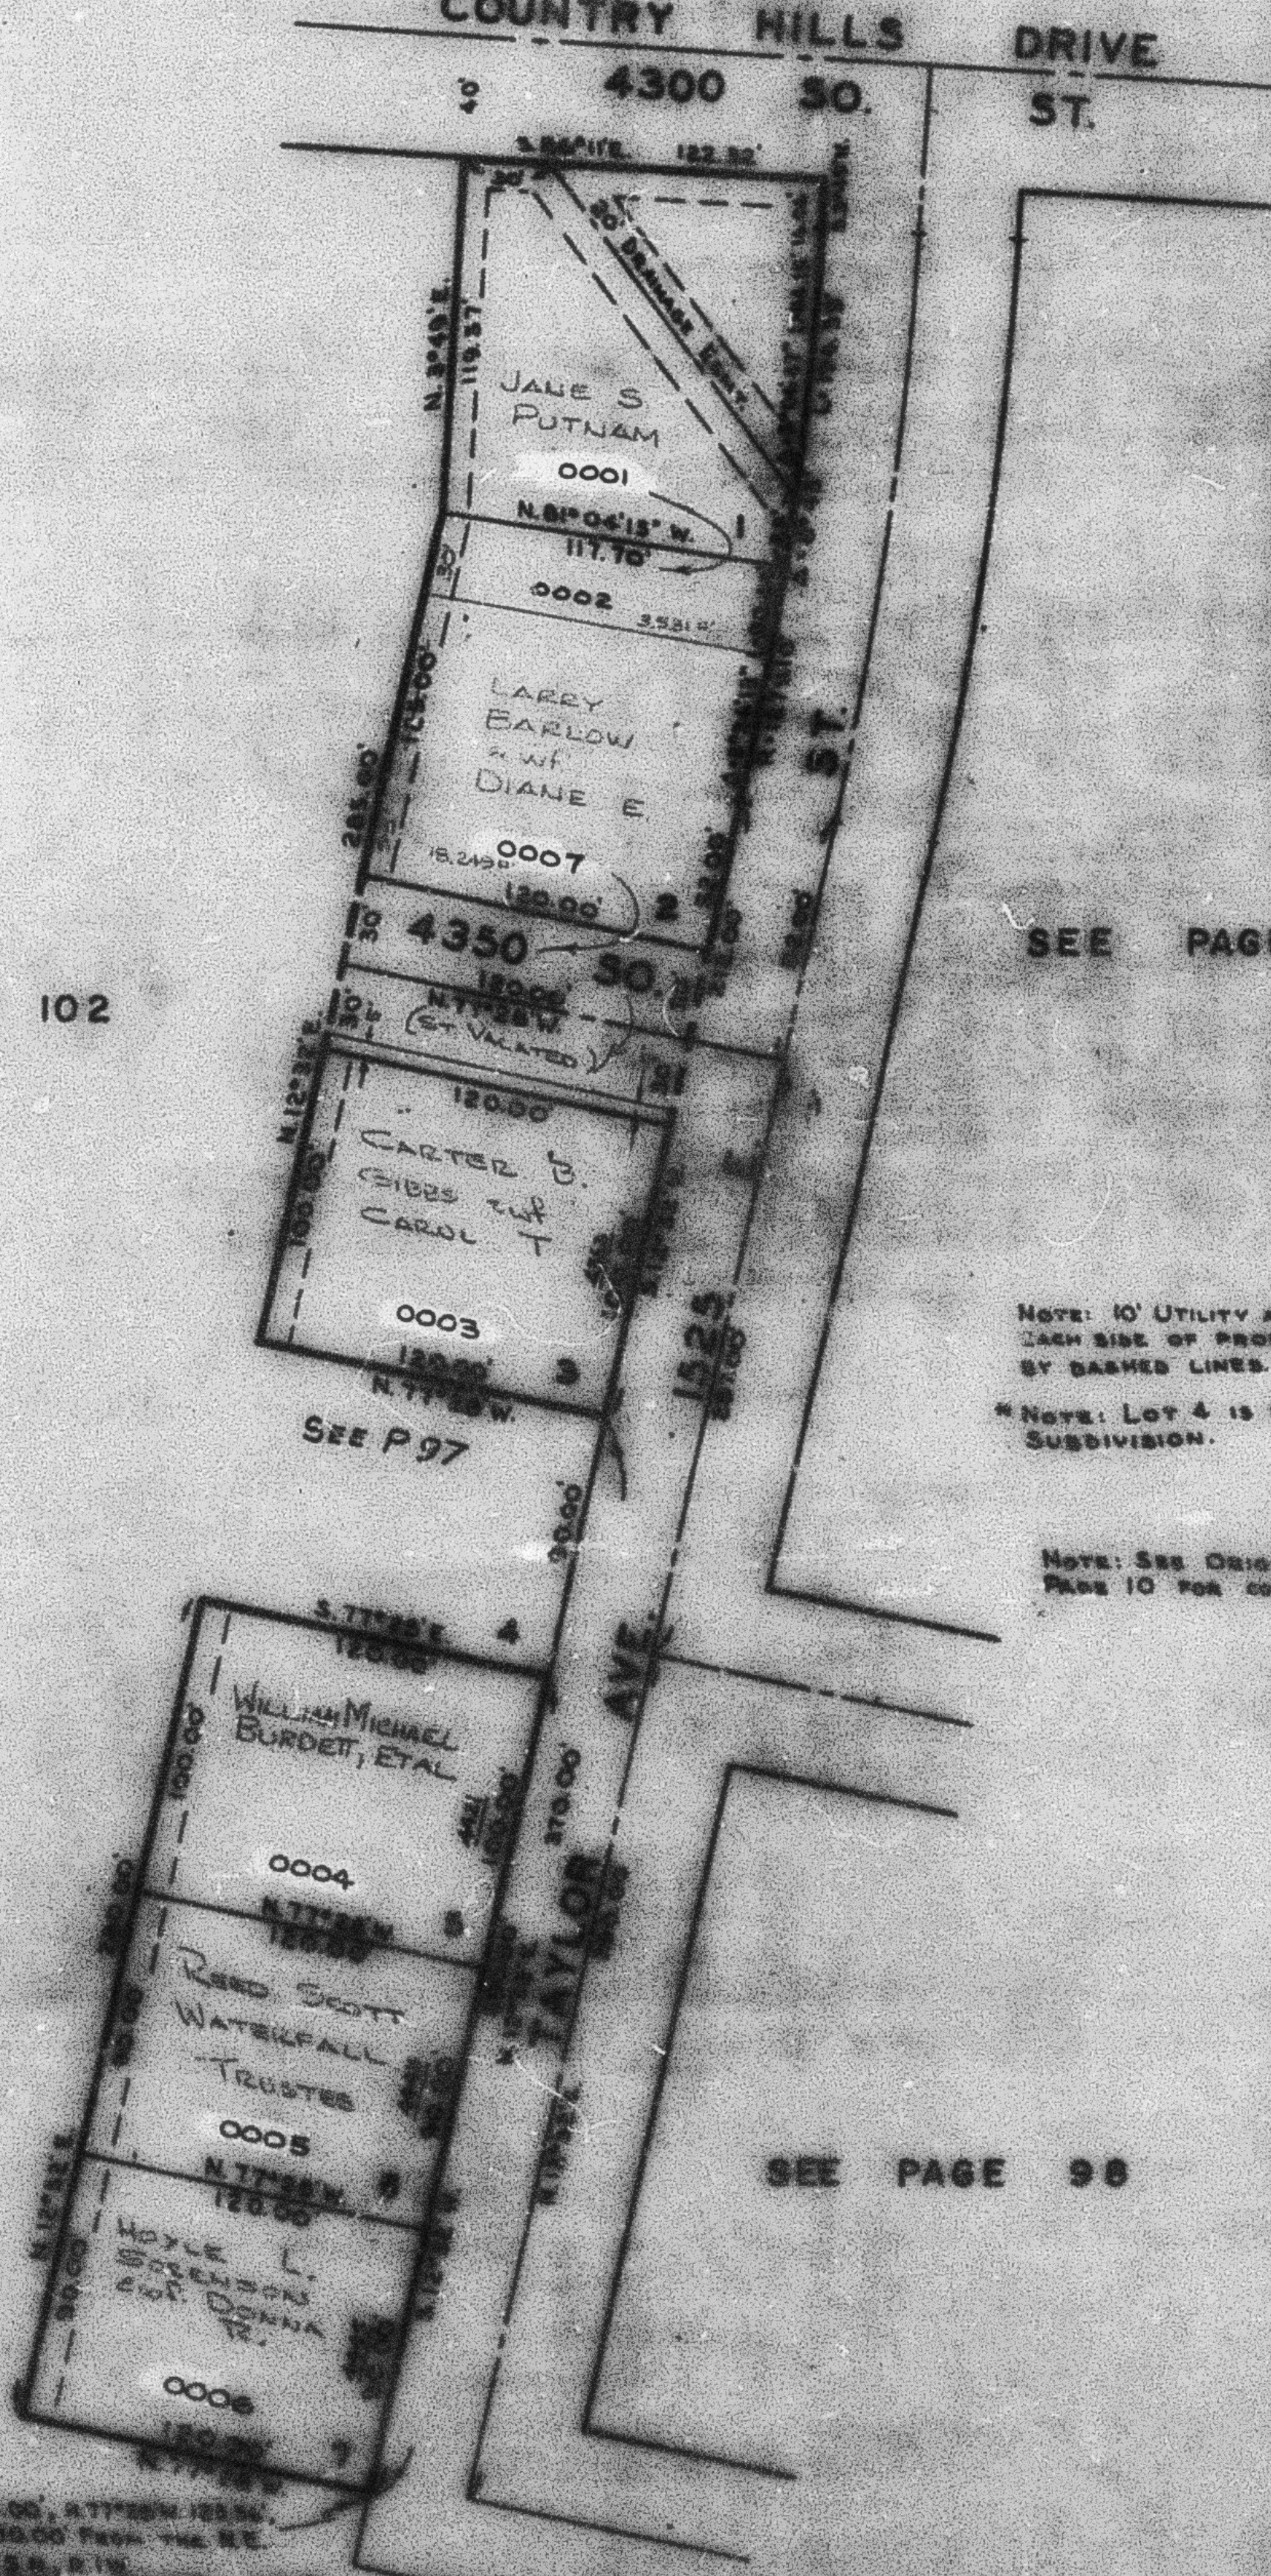

50°31'W. 590.00', N. 89°32'W. 450.00', N. 77°10'W. 120.00',
N. 25°14'W. 85.73', 1/4 1/2\"/>

SEE PAGE 127