

PART OF WEST 1/2 OF SECTION 10, T.5N., R.1W., S.L.B. & M.
AVONDET SUBDIVISION

IN OGDEN CITY

SCALE 1" = 60

TAXING UNIT: 25


SEE PAGE 108

SEE PAGE 102

SEE PAGE 102

SEE PAGE 98

SEE PAGE 127

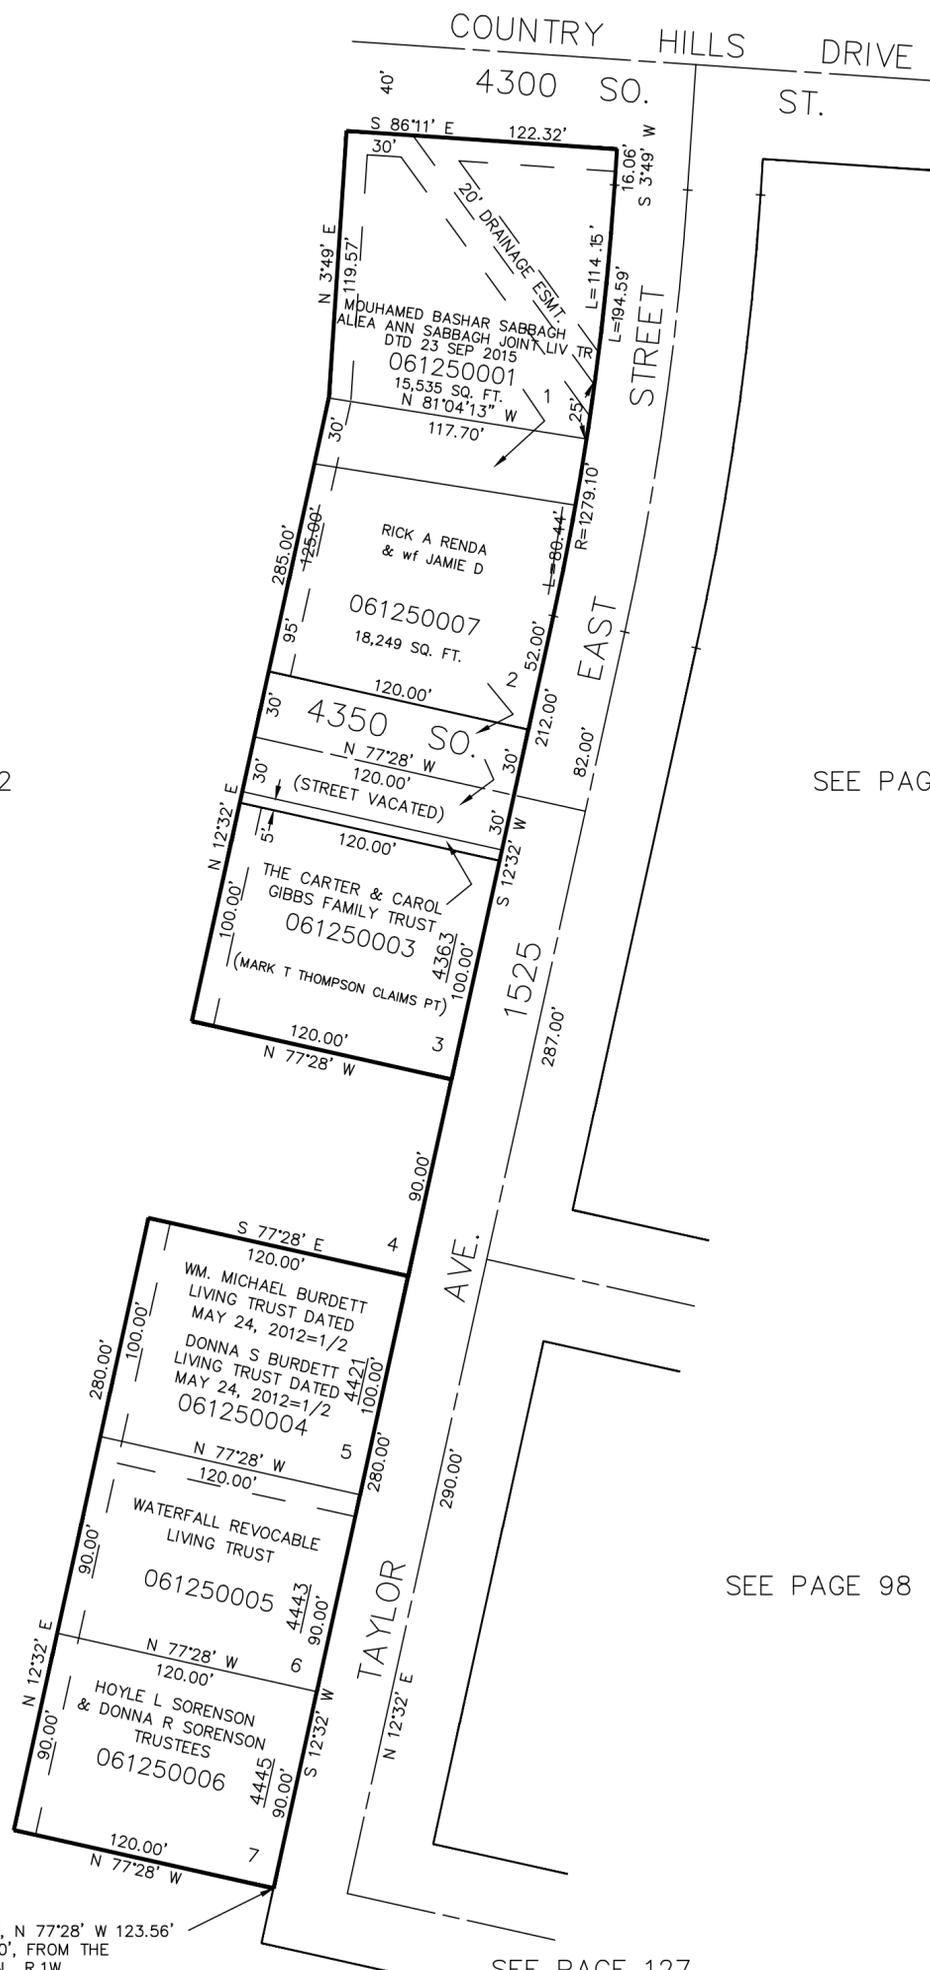

*NOTE: LOT 4 IS NOT A PART OF THIS SUBDIVISION.

10' UTILITY & DRAINAGE EASEMENTS EACH SIDE OF PROPERTY LINES AS INDICATED BY DASHED LINES EXCEPT AS OTHERWISE SHOWN.

FOR COMPLETE ENG DATA SEE ORIGINAL DEDICATION PLAT IN BOOK 16, PAGE 10 OF RECORDS.

S 0°37' W 590.08', N 89°32' W 450.00', N 77°28' W 123.56'
 N 35°31'40" W 88.73', N 12°32' E 80.00', FROM THE
 NE COR. OF S.W. 1/4 OF SEC. 10, T.5N., R.1W.