

PART OF N.W. 1/4 OF SECTION 7, T.5 N., R.1 W., S.L.B.&M.
WEN-DALE PARK SUBDIVISION NO. 2
 IN RIVERDALE CITY

TAXING UNIT 26

SCALE 1" = 60'

PREFIX 06-126-


SEE PAGE 4

SEE PAGE 137

SEE PAGE
4-1

SEE PAGE 135

POINT OF BEGINNING
 N.W. CORNER LOT 13
 WEN-DALE PARK
 SUBDIVISION NO. 1

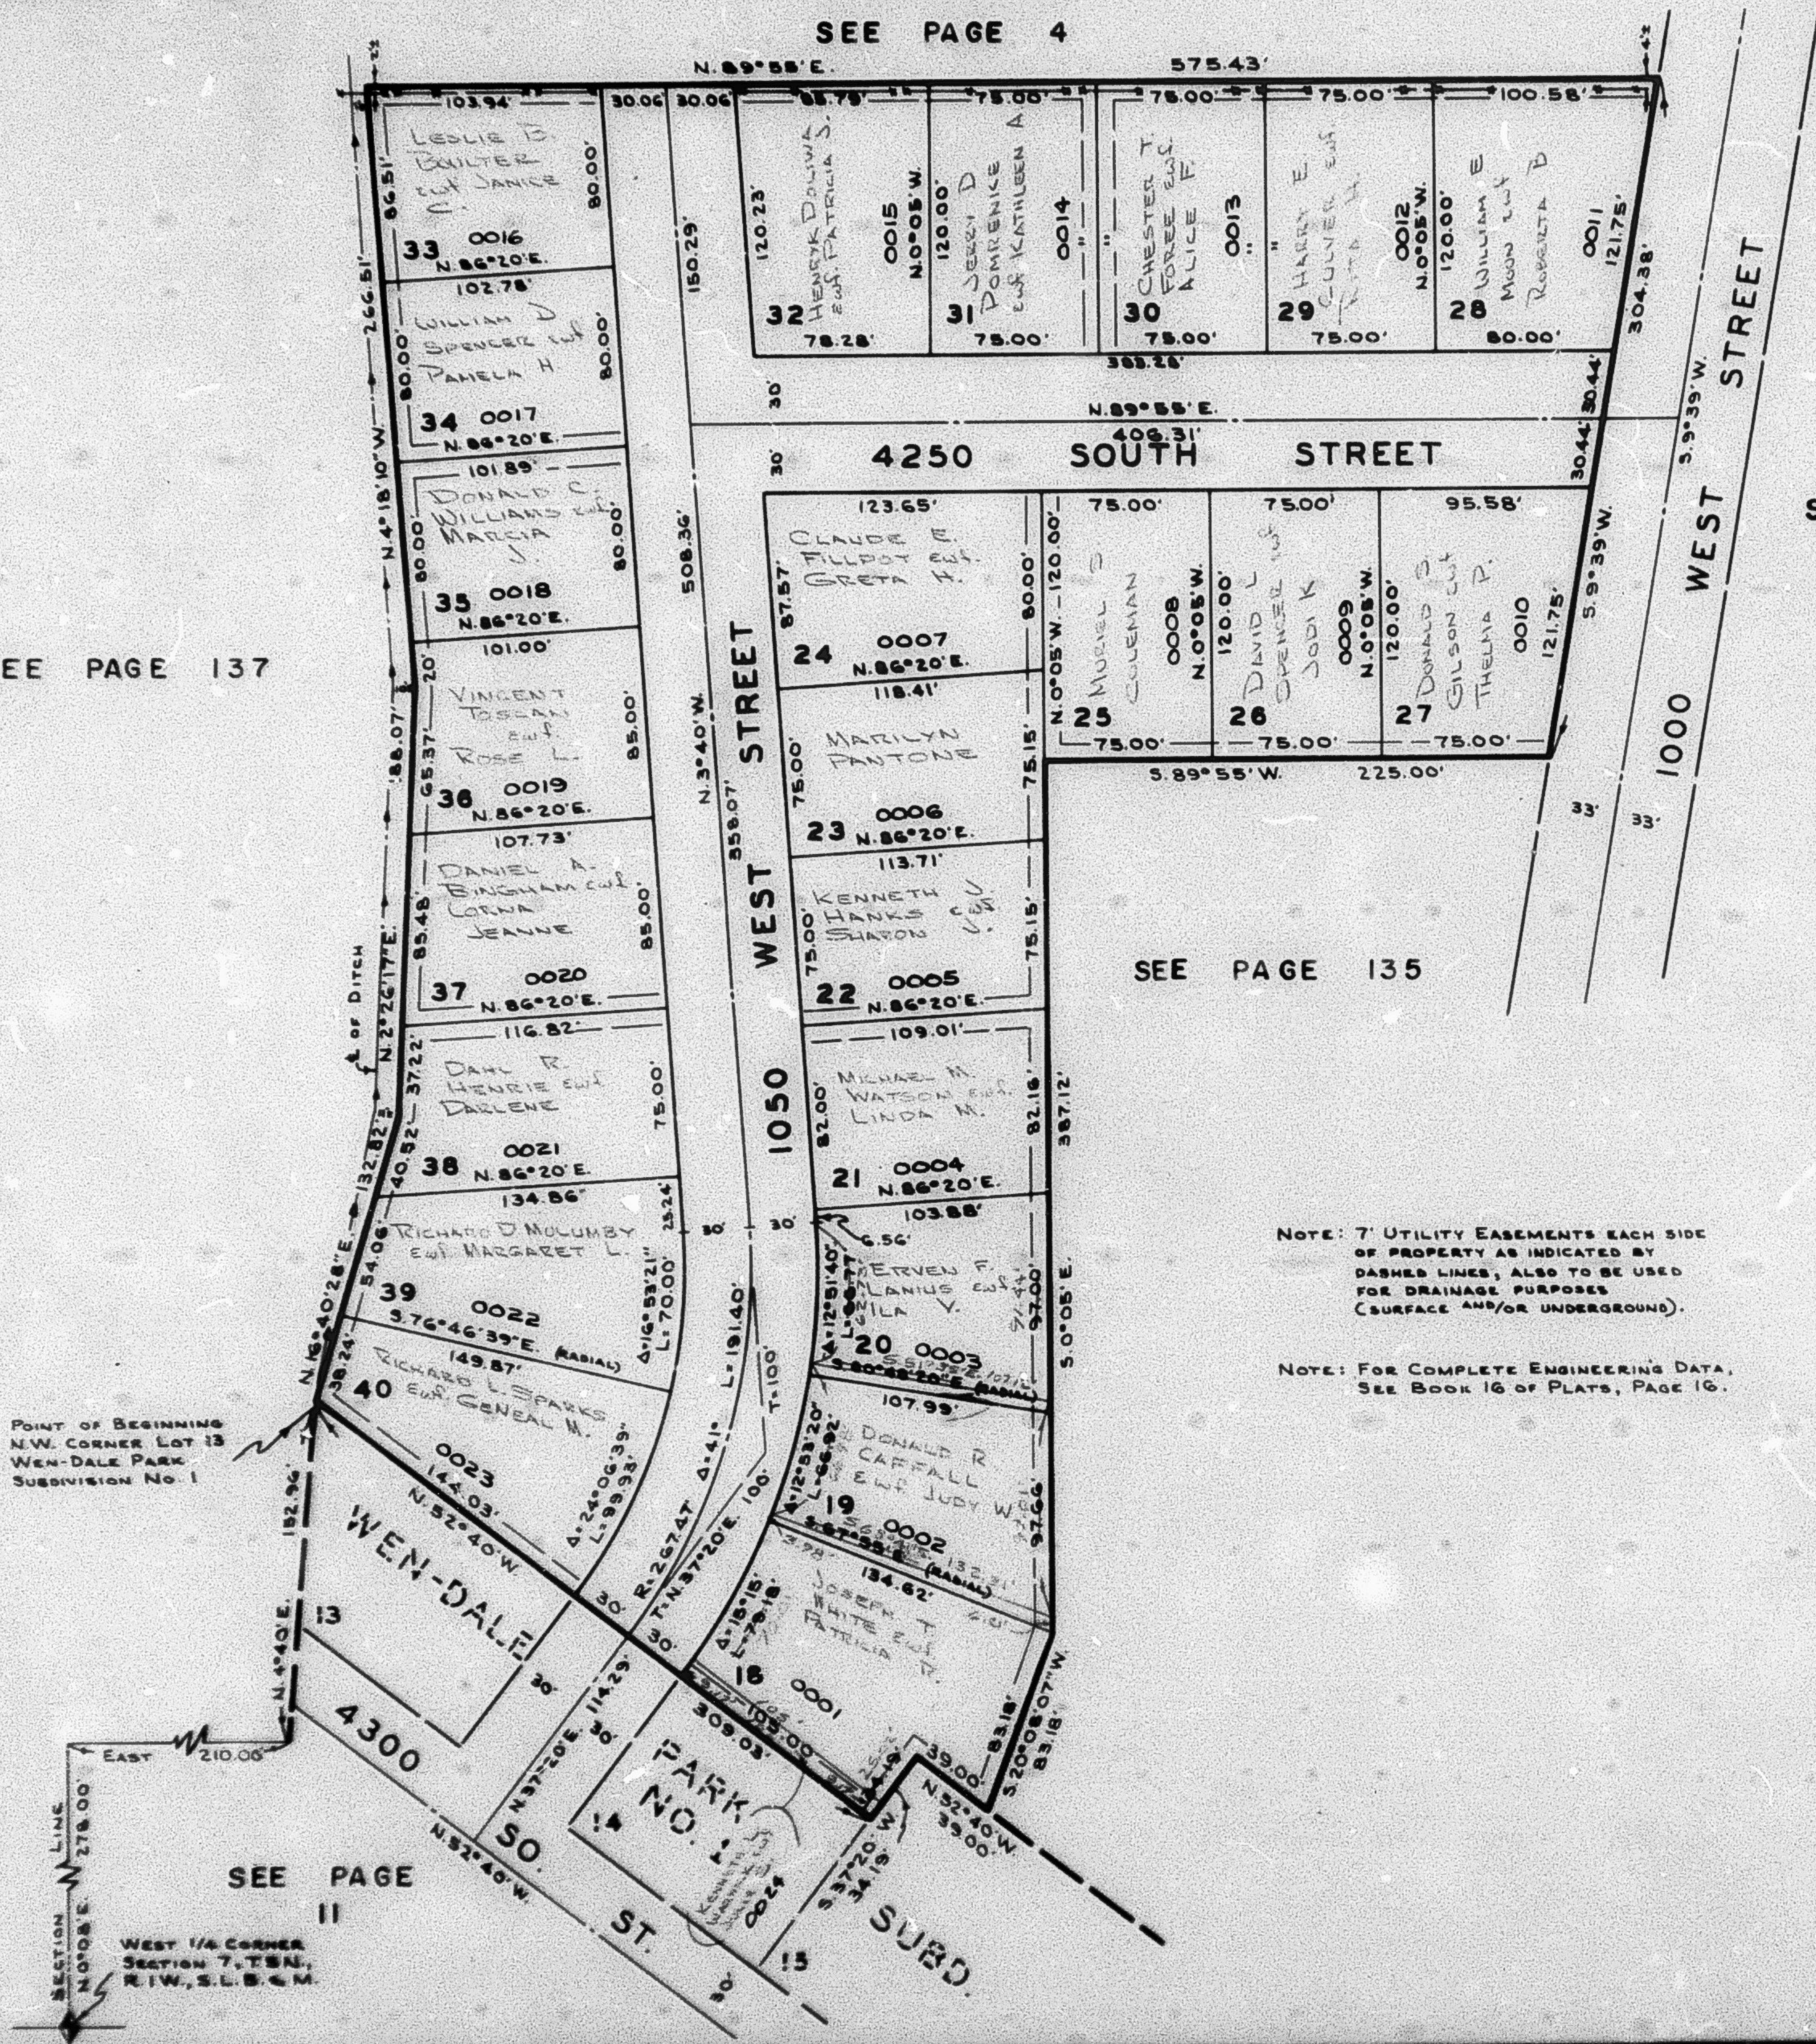

NOTE: 7' UTILITY EASEMENTS EACH SIDE
 OF PROPERTY AS INDICATED BY
 DASHED LINES, ALSO TO BE USED
 FOR DRAINAGE PURPOSES
 (SURFACE AND/OR UNDERGROUND).

NOTE: FOR COMPLETE ENGINEERING DATA,
 SEE BOOK 16 OF PLATS, PAGE 16.