

PART OF SW 1/4 SEC. 10, T. 5N., R. 1W., S.L.B. & M.  
**FOREST GREEN ESTATES SUBDIVISION NO. 2**  
 IN OGDEN CITY

127

SCALE 1" = 60'

SEE PAGE 125

TAXING UNIT: 25

PREFIX: 06-127


SEE PAGE 97

SEE PAGE 98

SEE PAGE 99

NOTE: SEE ORIGINAL PLAT IN BOOK 16,  
 PAGE 21 FOR COMPLETED ENGINEERING  
 DATA.

NOTE: 7' UTILITY AND DRAINAGE  
 EASEMENTS EACH SIDE OF  
 PROPERTY LINE AS INDICATED  
 BY DASHED LINES.

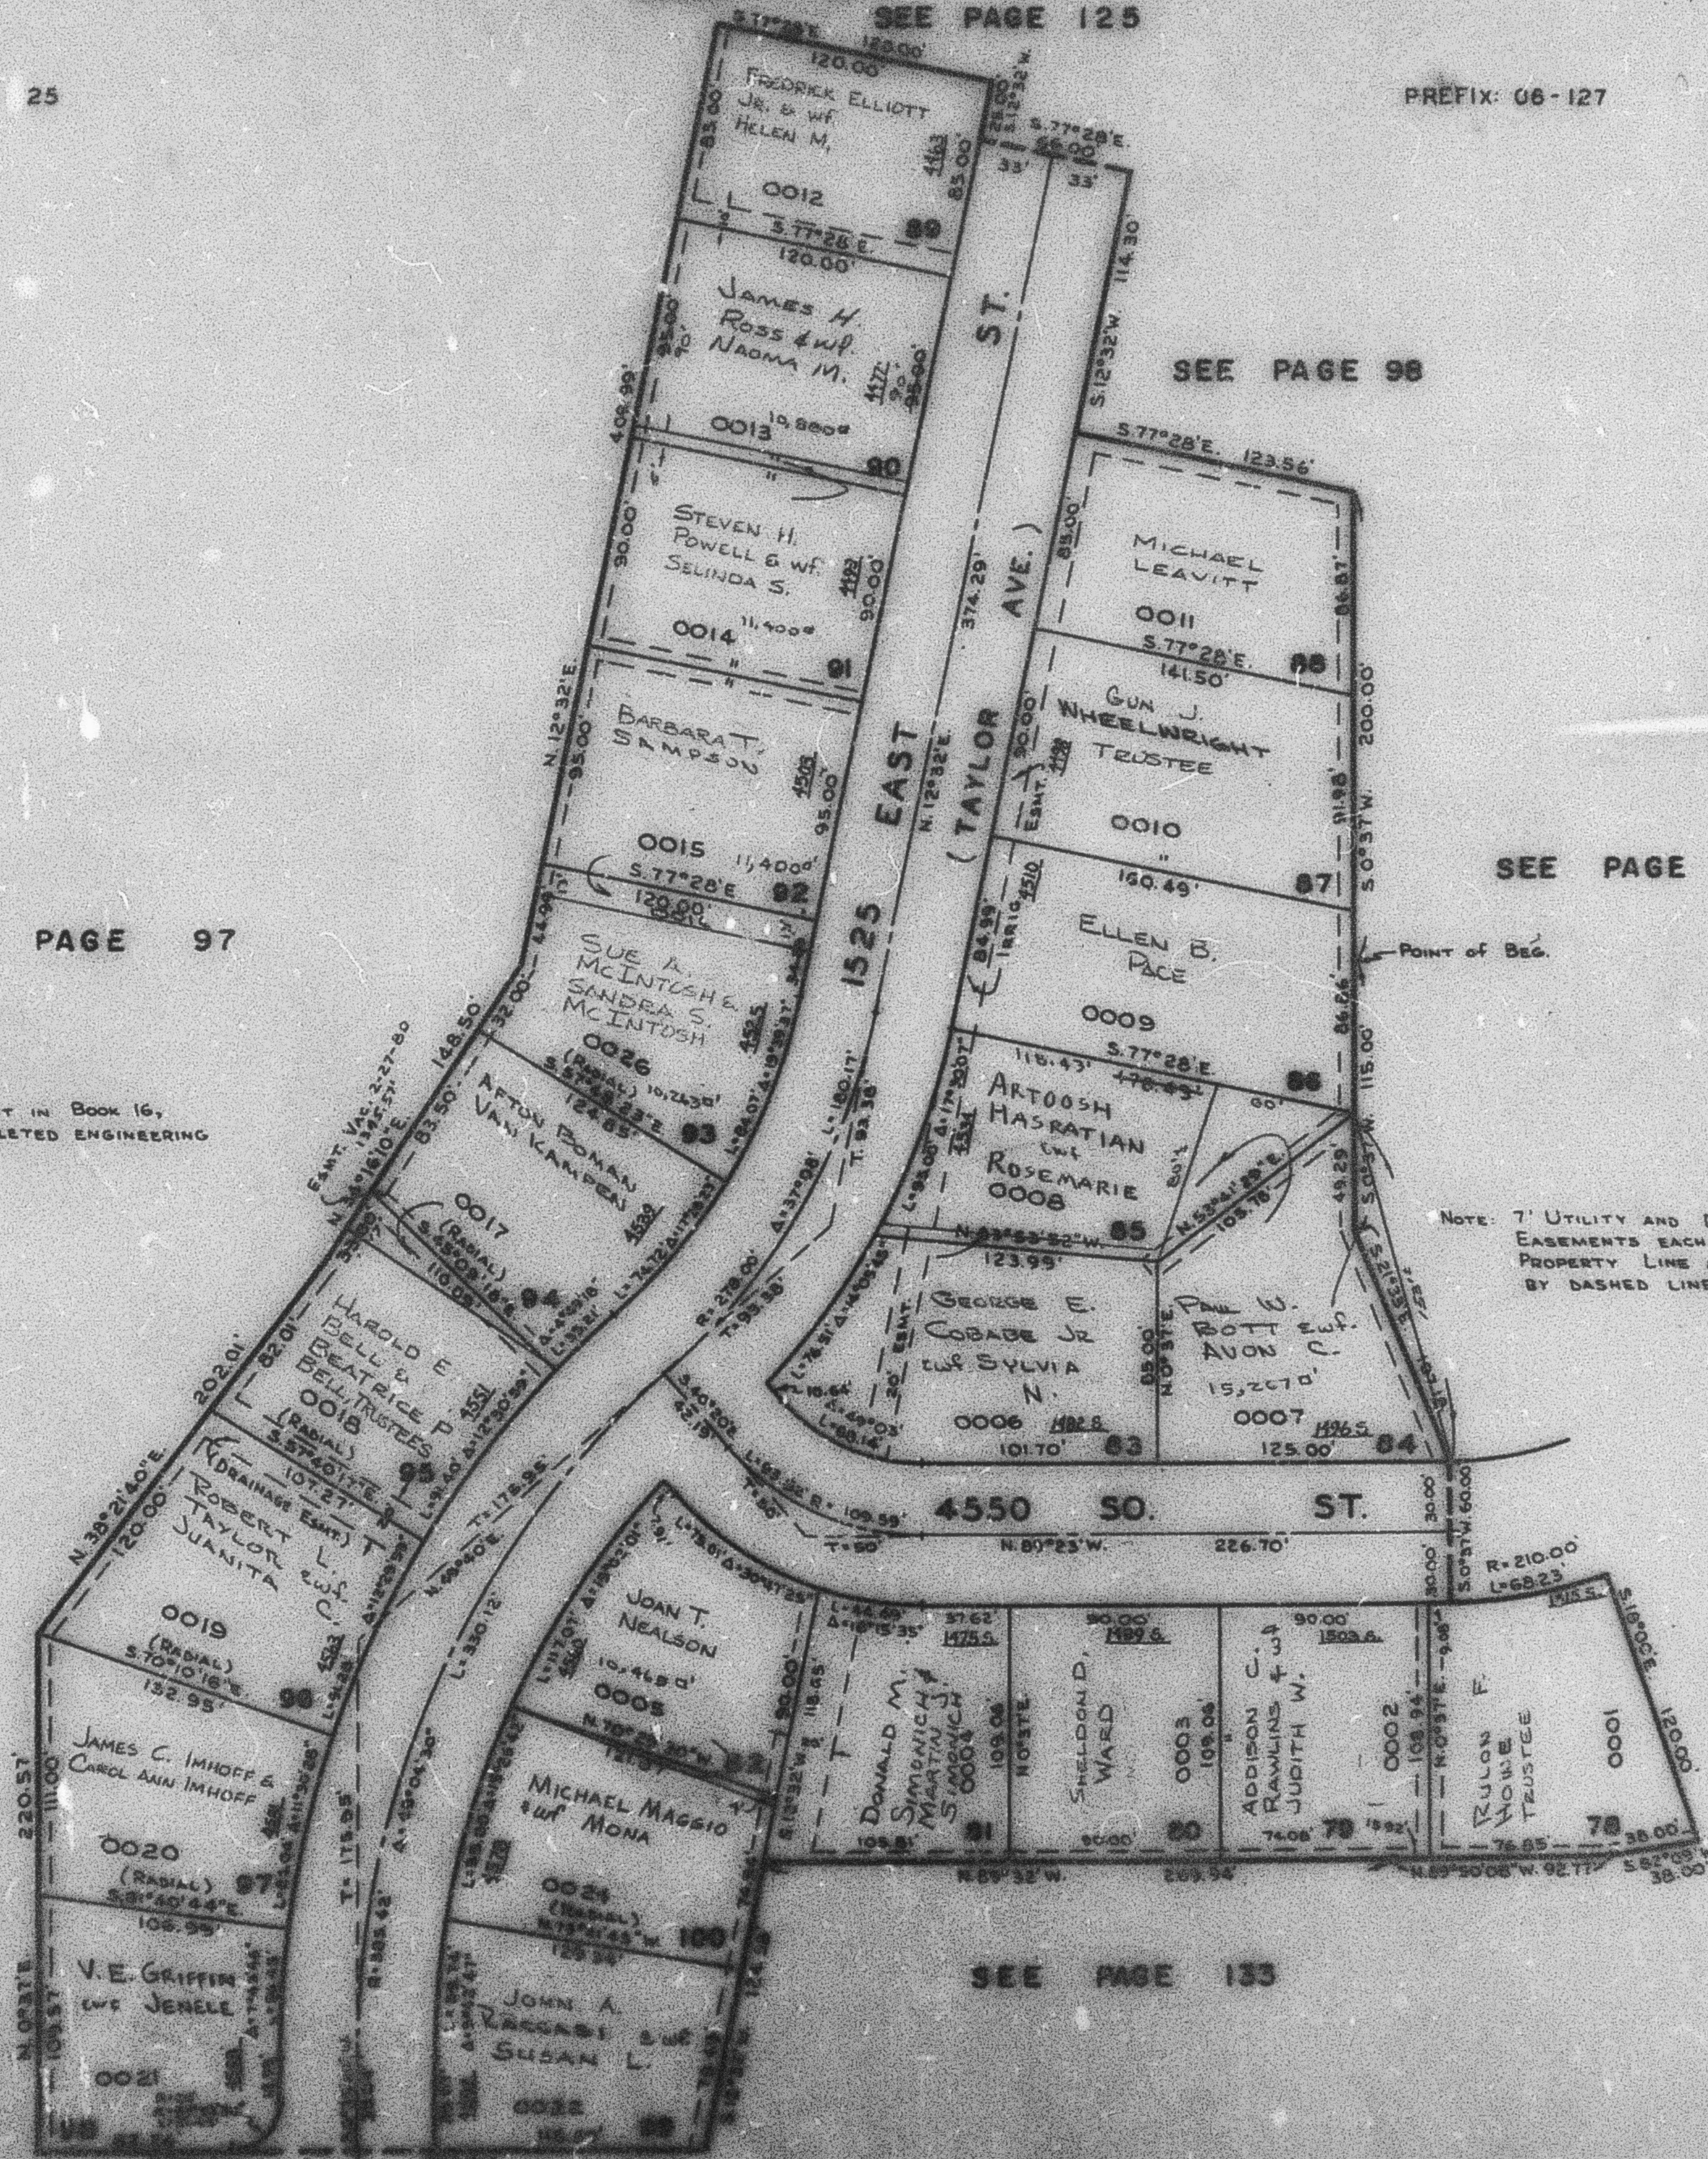

SEE PAGE

97

SEE PAGE 133

SEE PAGE

97