

PART OF S.W. 1/4 SEC. 10, T.5N., R.1W., S.L.B.&M.
FOREST GREEN ESTATES SUBDIVISION NO. 2
 IN OGDEN CITY

127

SCALE 1" = 80'

SEE PAGE 125

TAXING UNIT: 25

PREFIX: 06-127


SEE PAGE 97

SEE PAGE 98

SEE PAGE 99

NOTE: SEE ORIGINAL PLAT IN BOOK 16,
 PAGE 21 FOR COMPLETED ENGINEERING
 DATA.

NOTE: UTILITY AND DRAINAGE
 EASEMENTS EACH SIDE OF
 PROPERTY LINE AS INDICATED
 BY DASHED LINES.

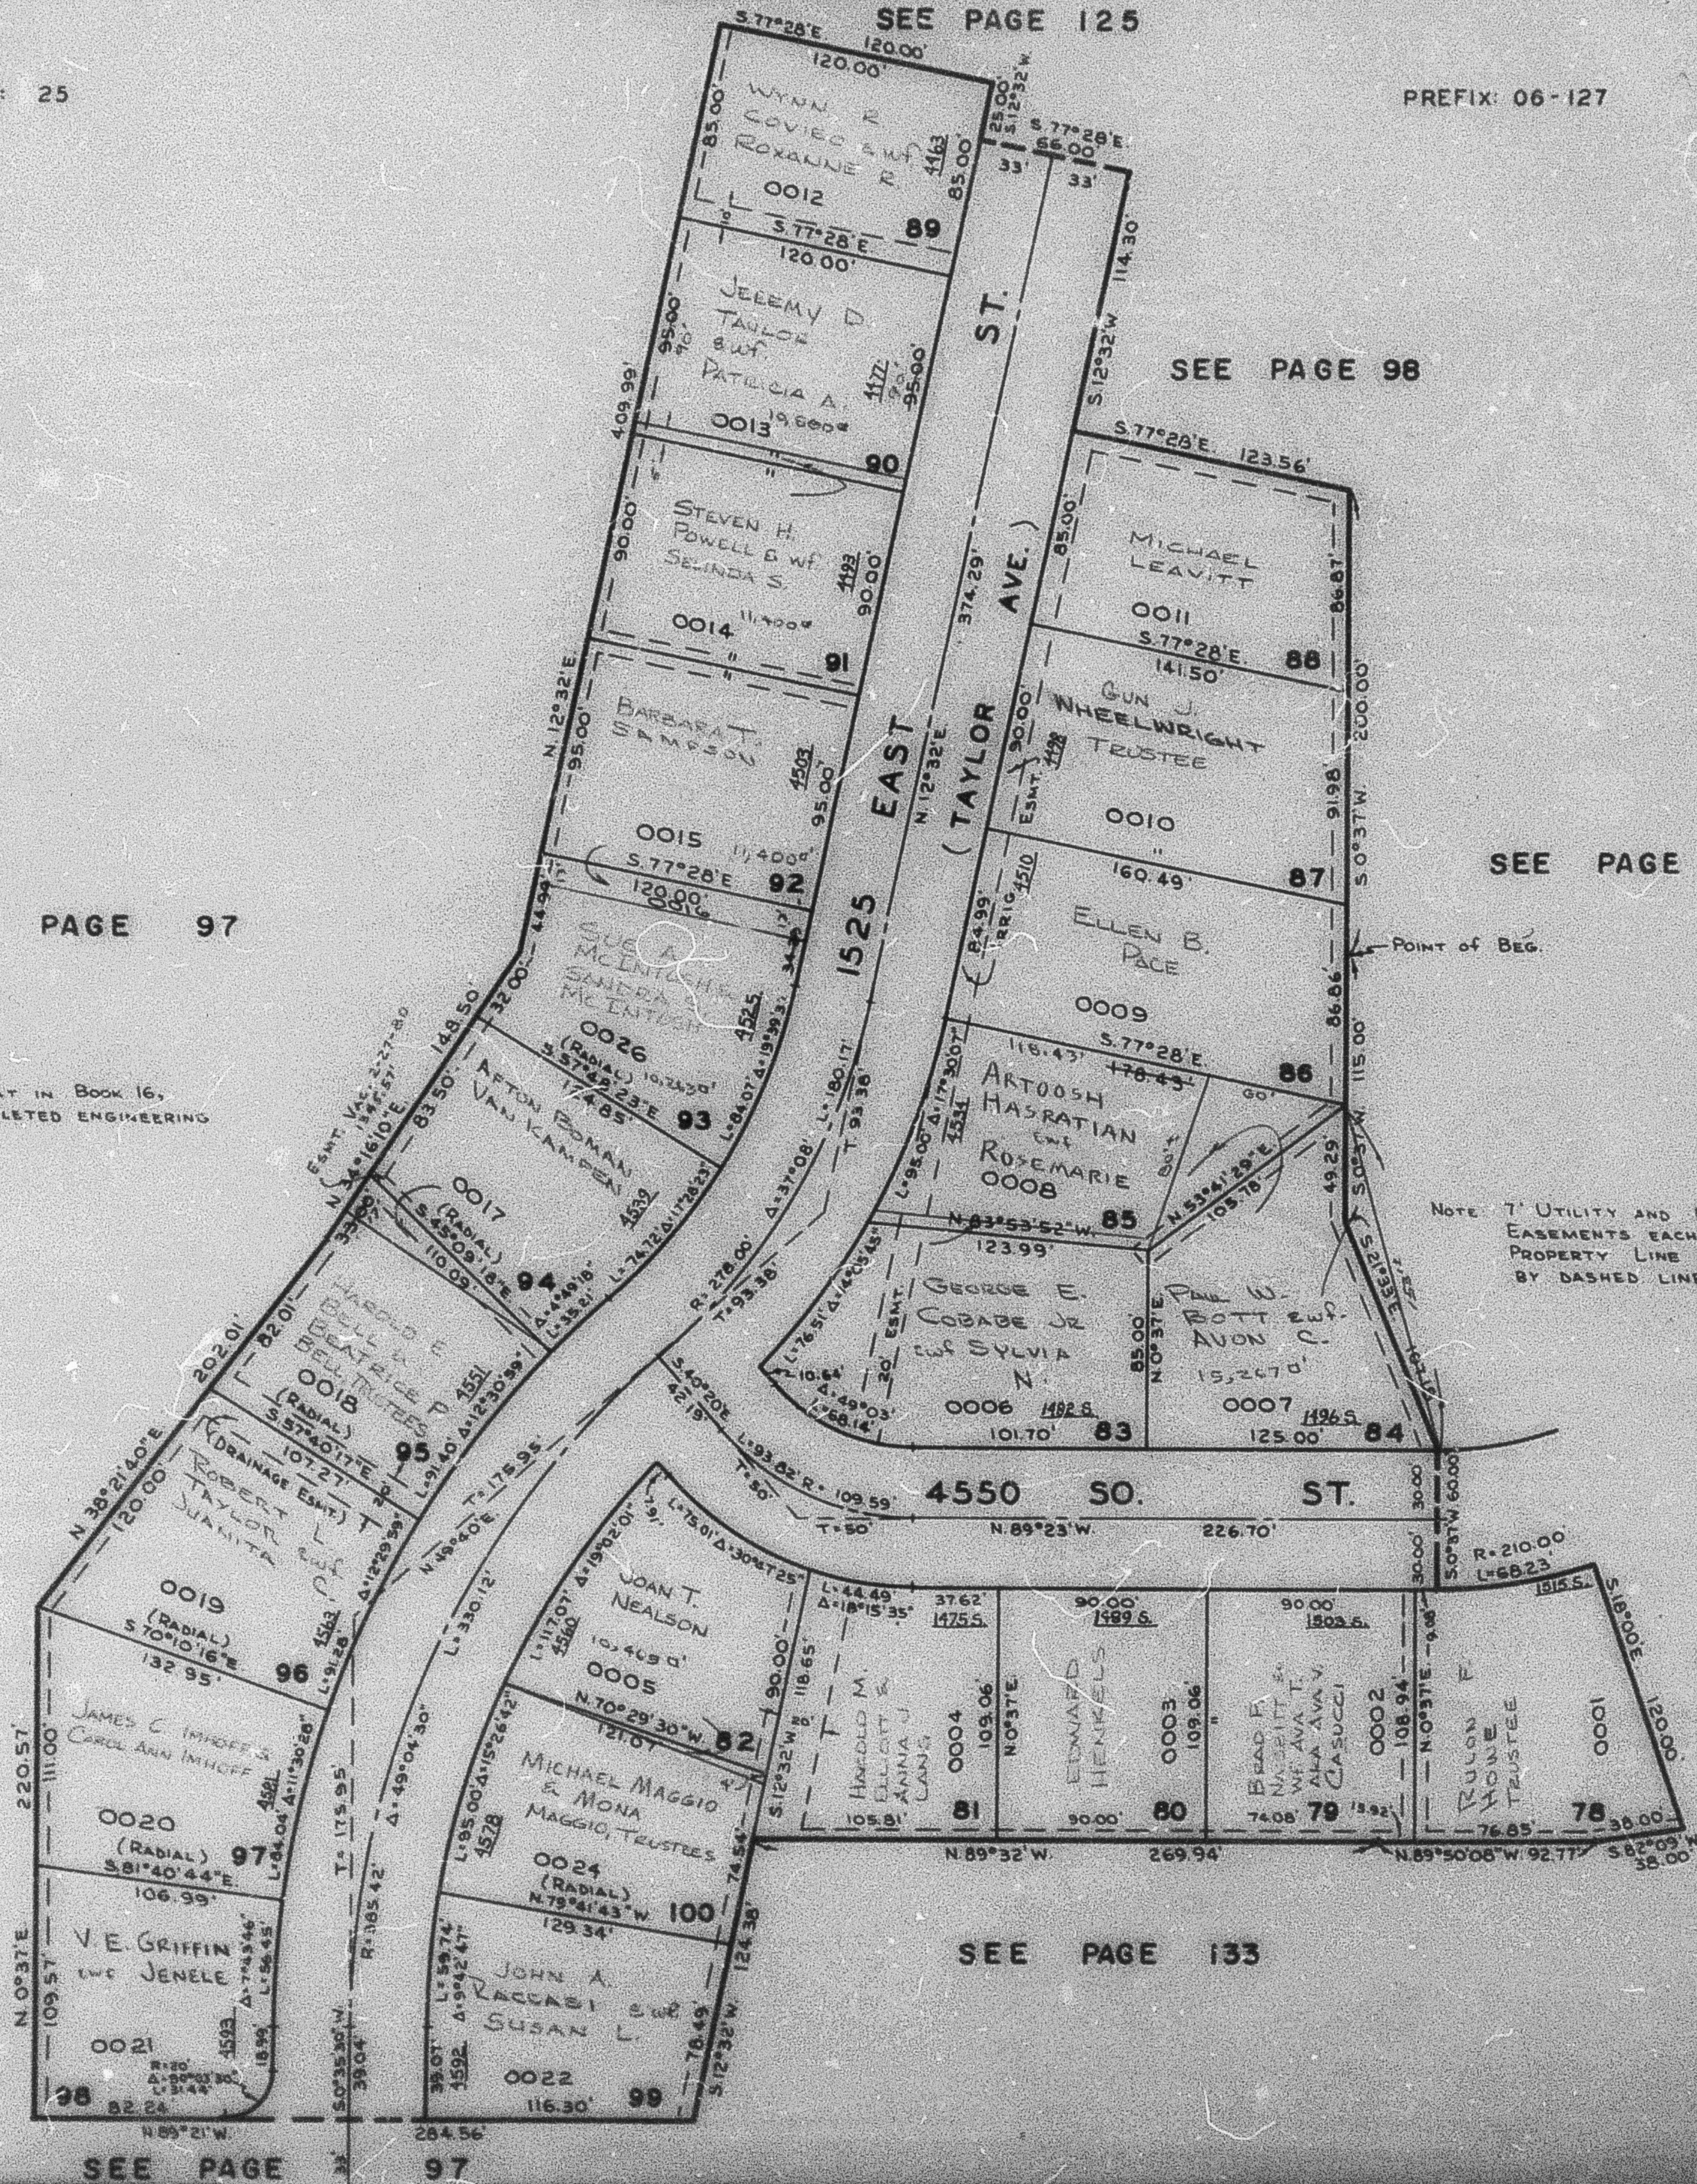

SEE PAGE
 97

SEE PAGE 133

SEE PAGE

97