


PART OF S.W. 1/4 OF SECTION 10, T.5N., R.1W., S.L.B. & M.  
FOREST GREEN ESTATES SUBDIVISION NO. 2

IN OGDEN CITY

TAXING UNIT: 25

SCALE 1" = 60'

SEE PAGE 125

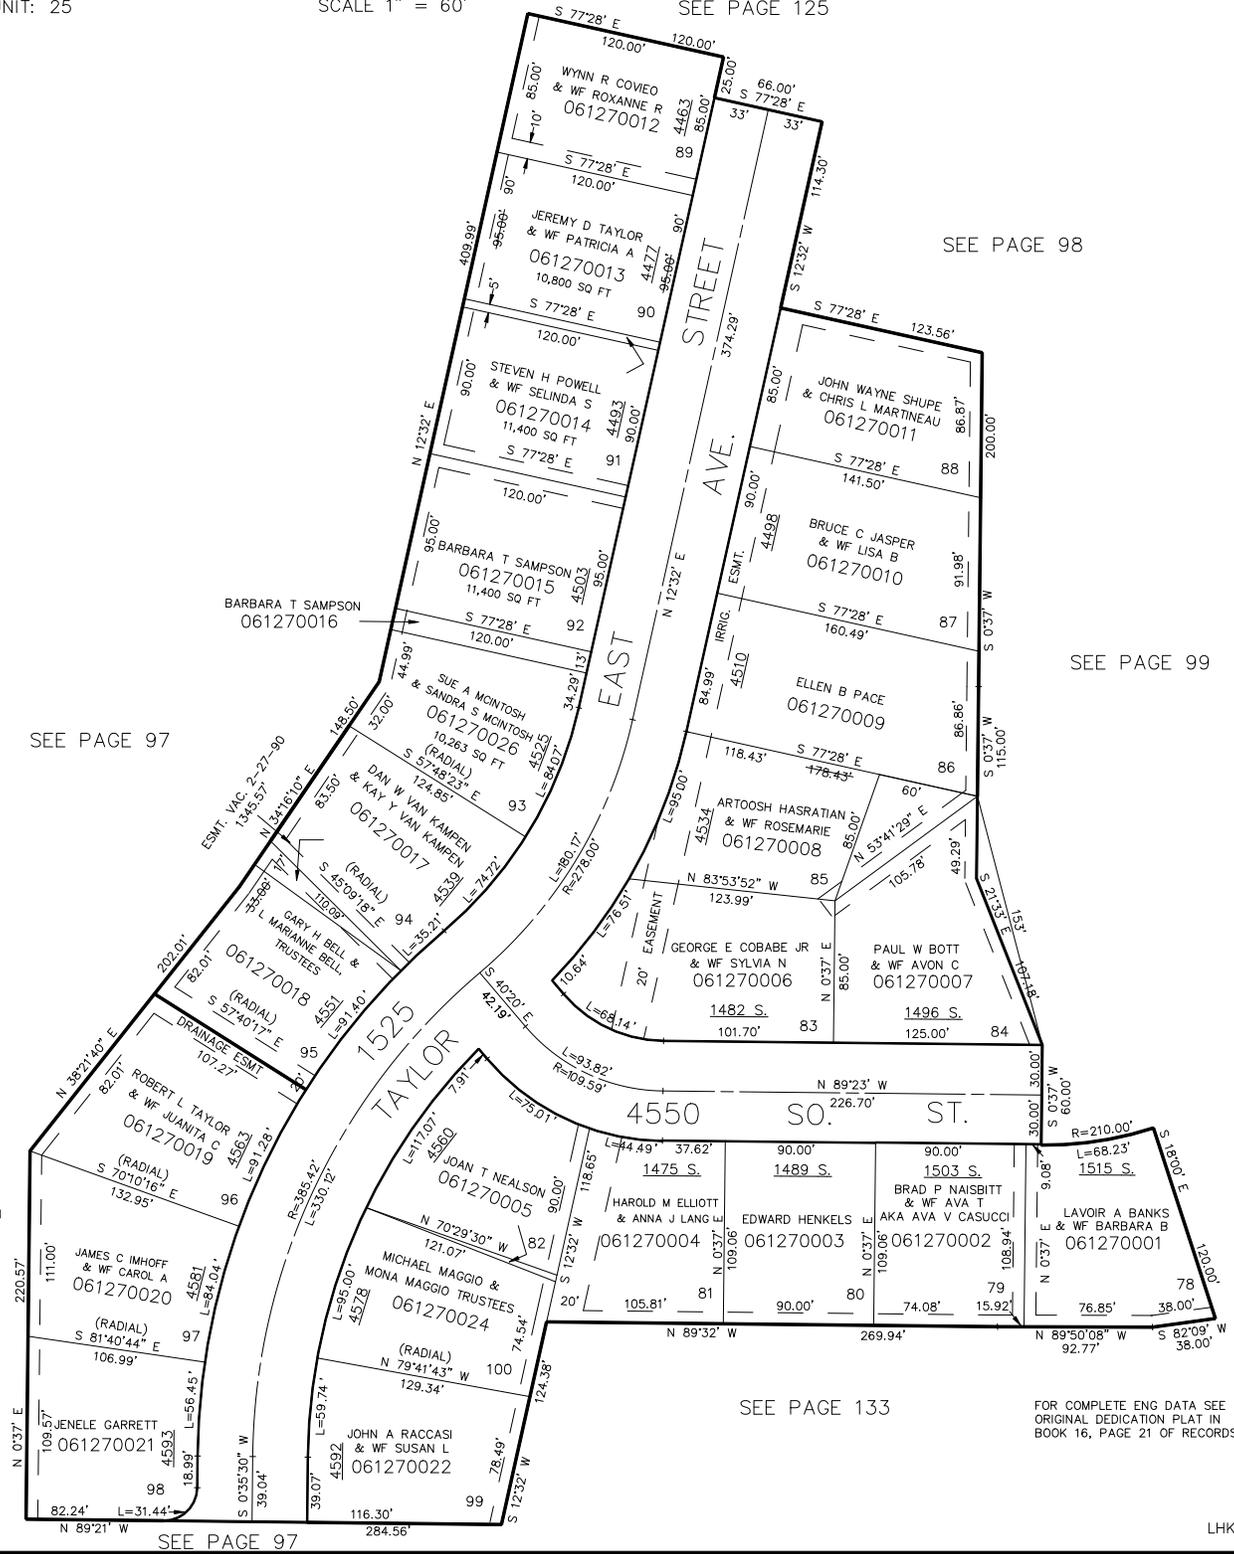

SEE PAGE 98

SEE PAGE 99

SEE PAGE 97

SEE PAGE 97

SEE PAGE 133

FOR COMPLETE ENG DATA SEE ORIGINAL DEDICATION PLAT IN BOOK 16, PAGE 21 OF RECORDS

7' UTILITY & DRAINAGE EASEMENTS EACH SIDE OF PROPERTY LINES AS INDICATED BY DASHED LINES EXCEPT AS OTHERWISE SHOWN.

SEE PAGE 97