

PART OF S. 1/2 OF SEC. 9, T5N, R1W, SLB&M
SOUTH HEIGHTS ADDITION NO. 3 SUBDIVISION

129

TAXING UNIT 27


LOTS 157, 168 to 170 & 189 TO 194

PREFIX 06-129

IN SOUTH OGDEN CITY

SCALE 1" = 60'

NOTE: EXCEPT WHERE OTHERWISE SHOWN
 ALL LOTS OWNED BY
 CARBON LAND TITLE CO.
 TRUSTEE

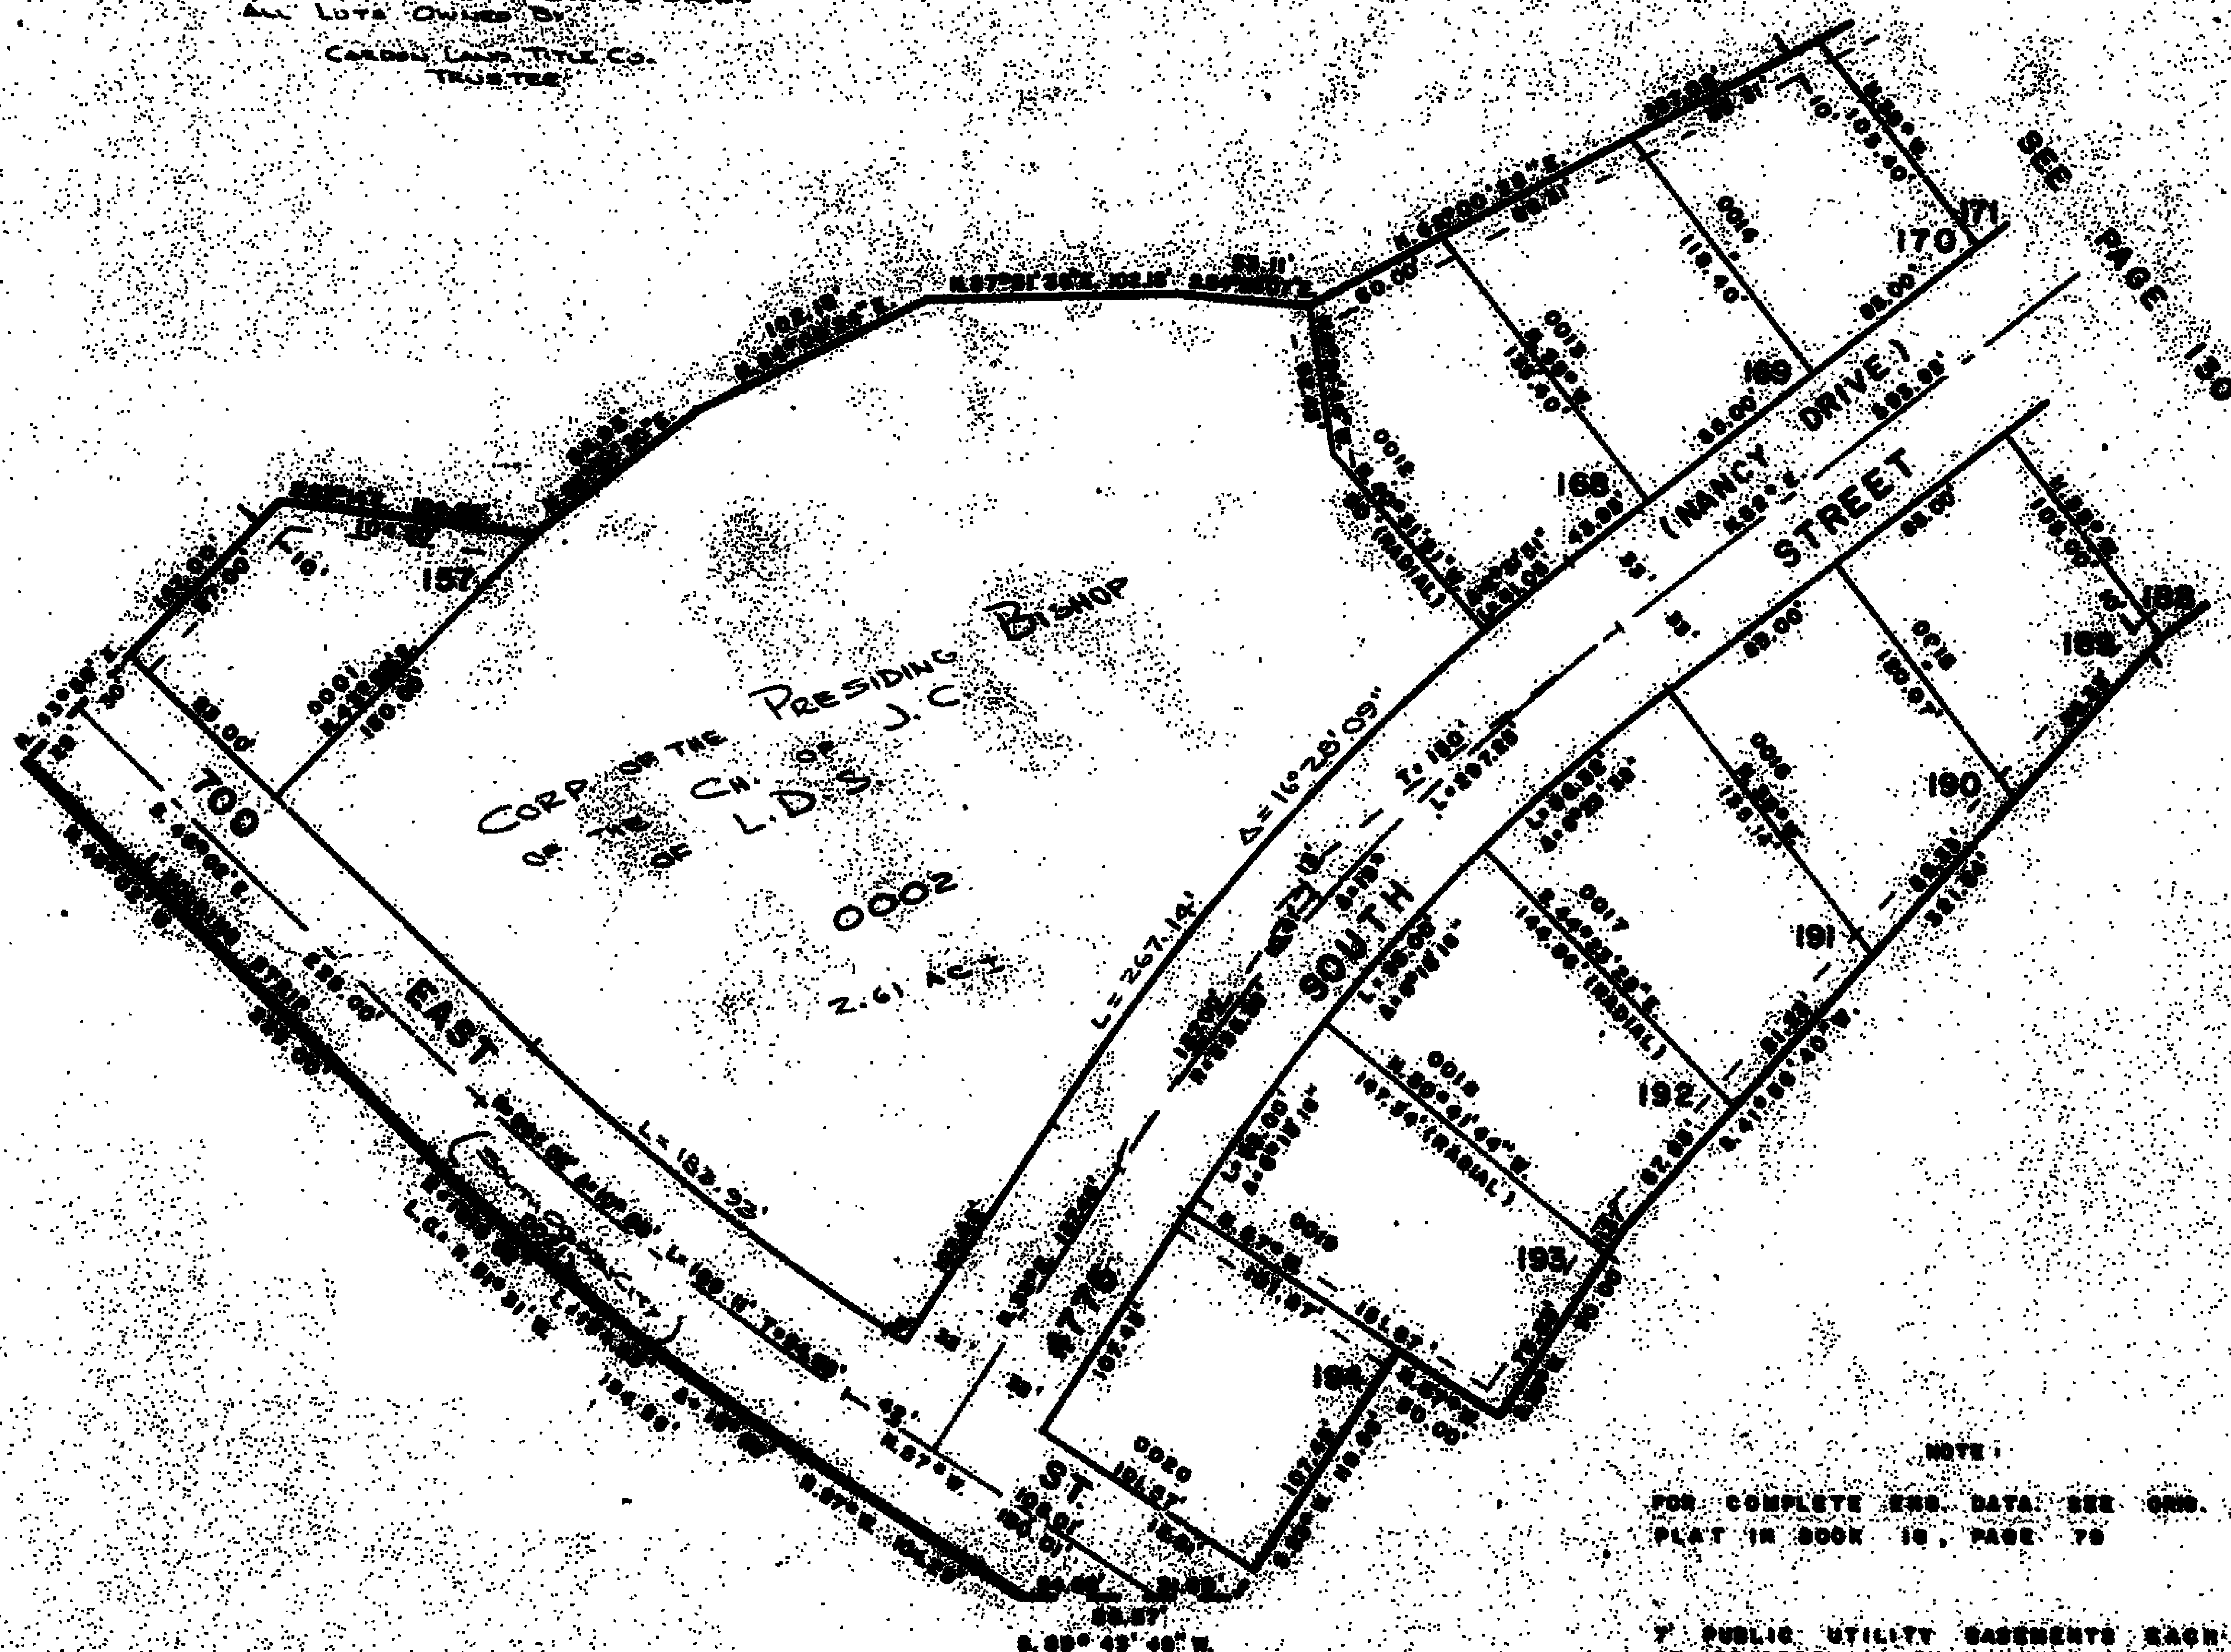

NOTE:
 FOR COMPLETE E&M DATA SEE ORIG. SURV.
 PLAT IN BOOK 10, PAGE 79

7' PUBLIC UTILITY EASEMENTS EACH SIDE
 OF PROPERTY LINE AS INDICATED BY
 DASHED LINES UNLESS OTHERWISE NOTED.