

PART OF S. 1/2 OF SEC. 9, T5N, R1W, S188M
SOUTH HEIGHTS ADDITION NO. 3 SUBDIVISION

129

TAXING UNIT 27


LOTS 157, 168 to 170 & 189 TO 194

PREFIX 08-129

IN SOUTH OGDEN CITY

SCALE 1" = 80'

NOTE: EXCEPT WHERE OTHERWISE SHOWN
 ALL LOTS OWNED BY
 CARMAN LAND TRUST CO.
 TRUSTEES

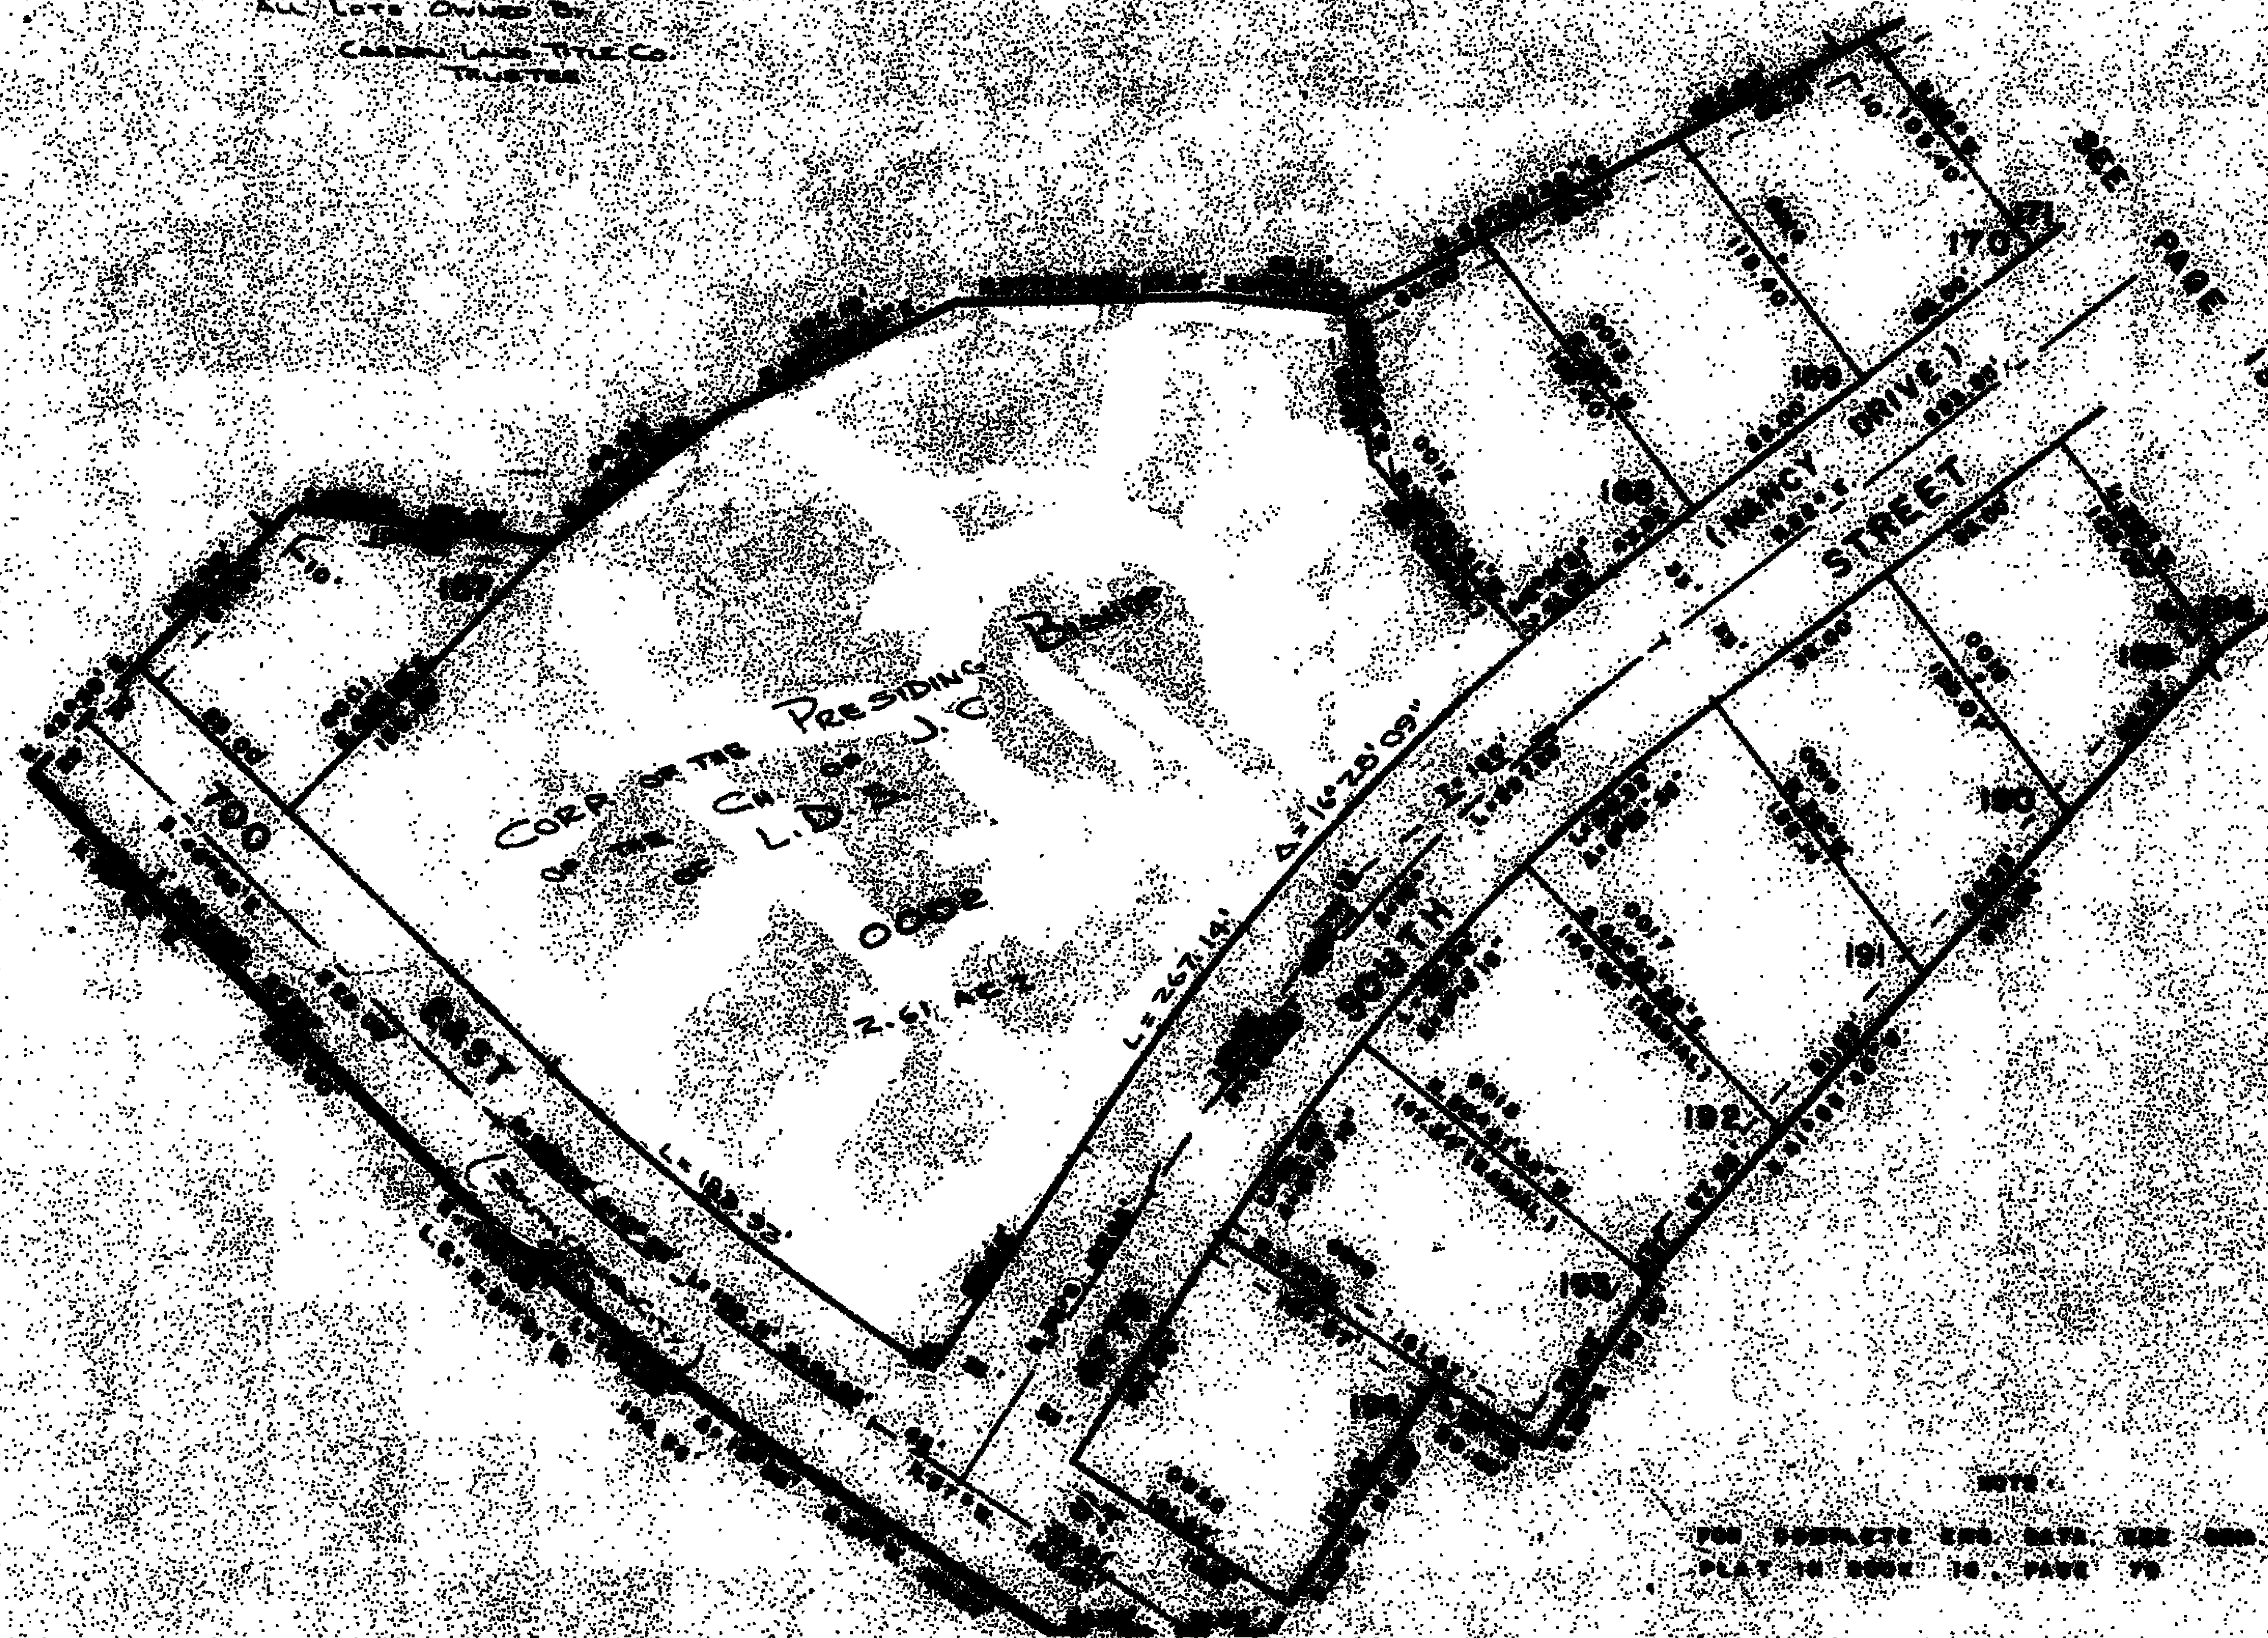

NOTE:
 FOR COMPLETE INFO. SEE THE MAP AND
 PLAT TO BEEN TO PAGE 75

7 PUBLIC UTILITY easements each side
 of property line as indicated by
 dashed lines unless otherwise noted.