

PART OF S. 1/2 OF SEC. 9, T.5N., R.1W., S.L.B. & M.

SOUTH HEIGHTS ADDITION NO. 3 SUBDIVISION

129

TAXING UNIT 27

LOTS 157, 168 TO 170 & 189 TO 194


PREFIX 06-129

IN SOUTH OGDEN CITY

SCALE 1" = 60'

NOTE: EXCEPT WHERE OTHERWISE SHOWN
ALL LOTS OWNED BY

CARDON LAND TITLE CO.
TRUSTEE

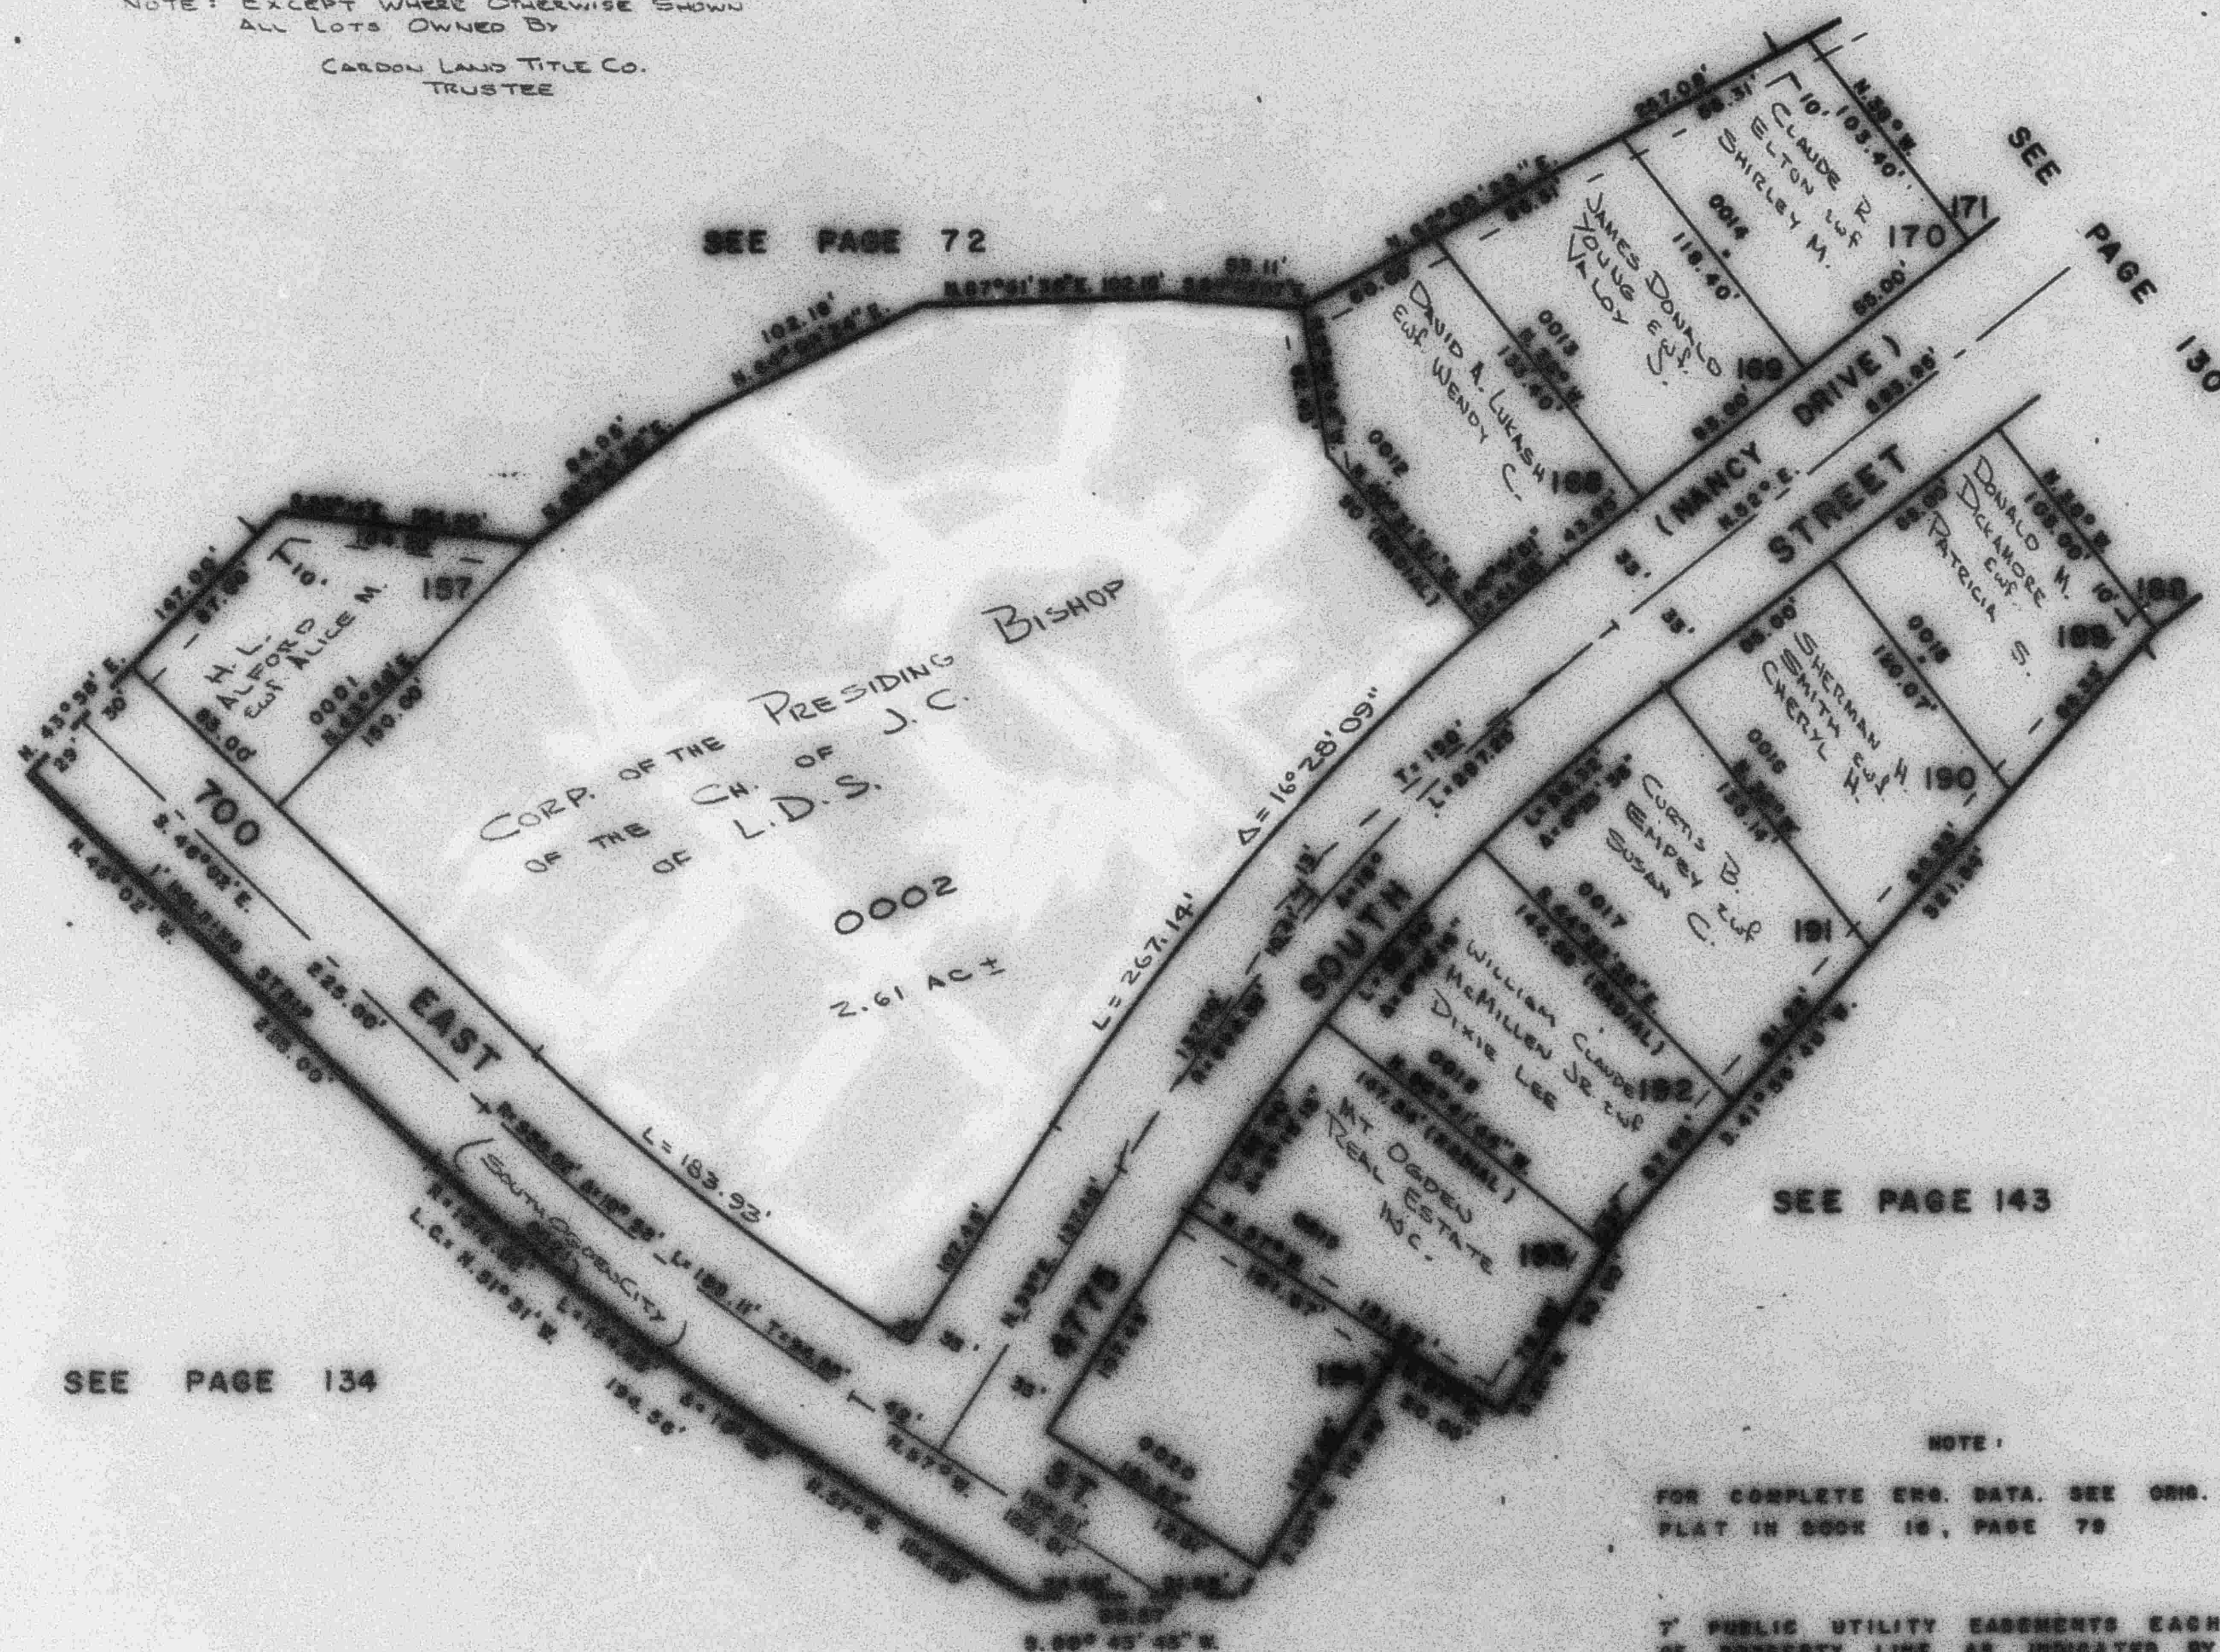

SEE PAGE 134

SEE PAGE 143

NOTE:

FOR COMPLETE ENG. DATA. SEE ORG. DES.
PLAT IN BOOK 18, PAGE 79

7' PUBLIC UTILITY EASEMENTS EACH SIDE
OF PROPERTY LINE AS INDICATED BY
DASHED LINES UNLESS OTHERWISE NOTED.