

PART OF S. 1/2 OF SEC. 9, T.5N, R.1W, S.L.B. & M.

SOUTH HEIGHTS ADDITION NO. 3 SUBDIVISION

129


TAXING UNIT 27

LOTS 157, 168 to 170 & 189 TO 194

PREFIX 06-129

IN SOUTH OGDEN CITY

SCALE 1" = 60'

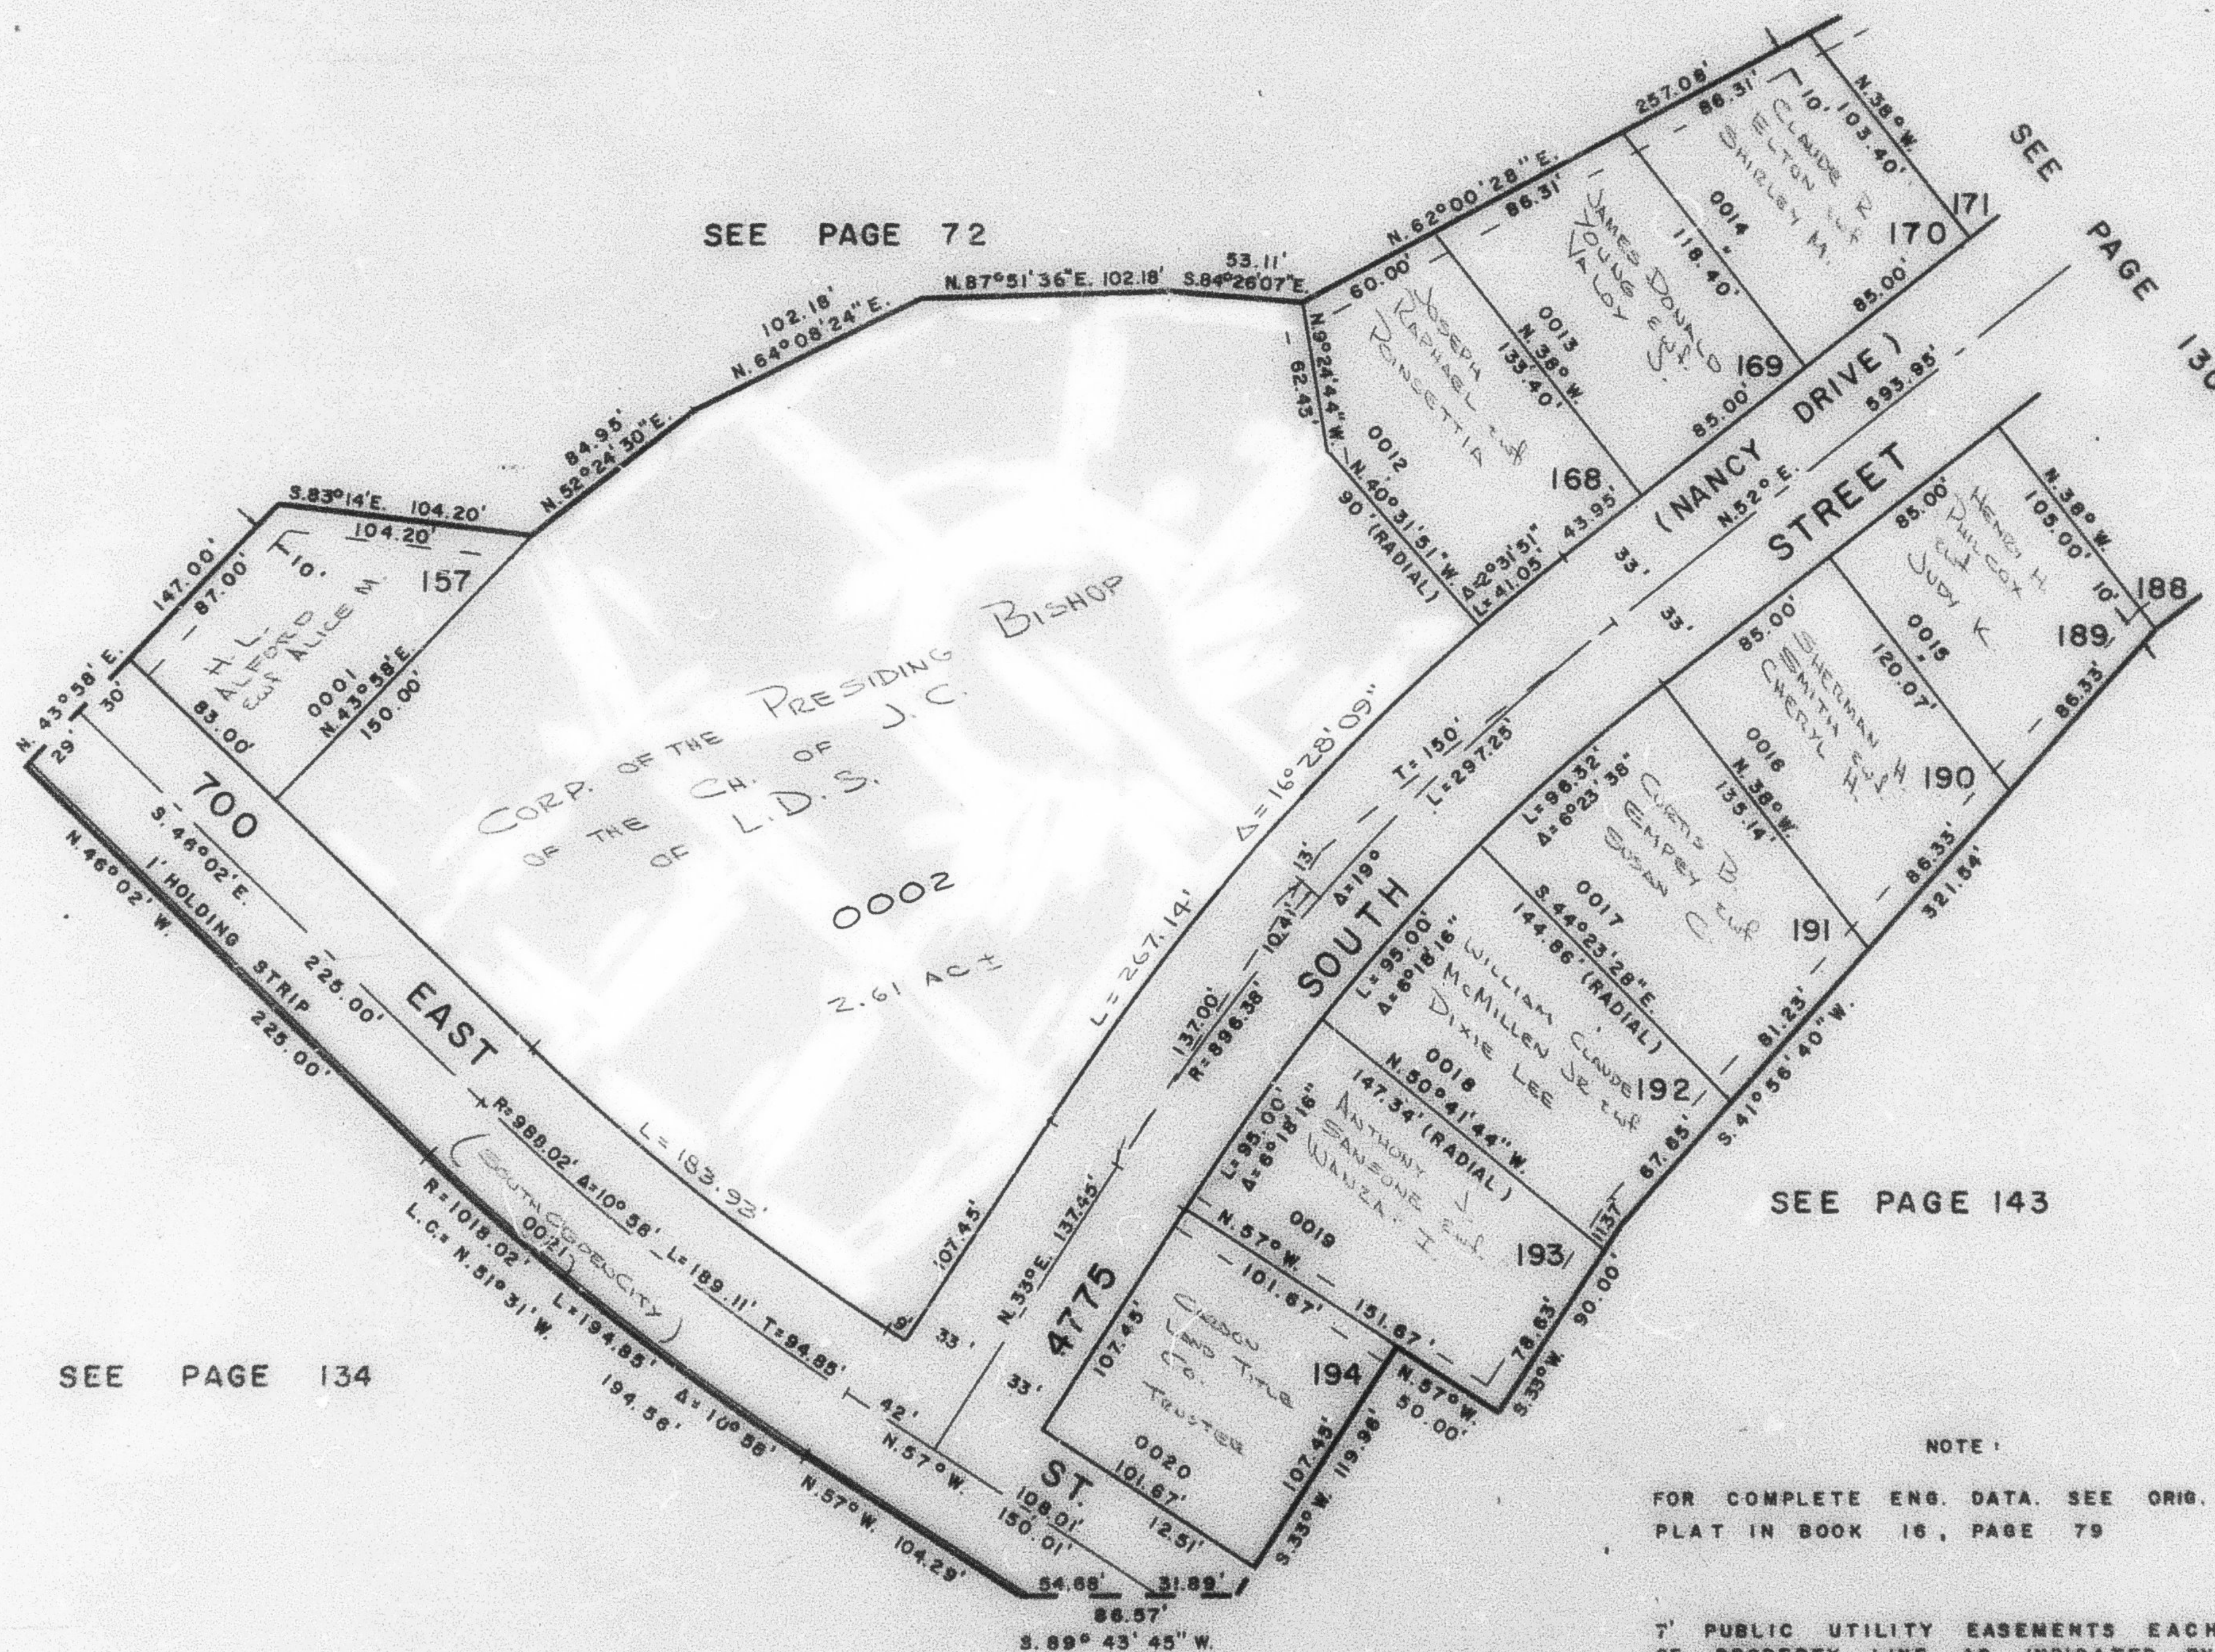

SEE PAGE 72

SEE PAGE 130

SEE PAGE 134

SEE PAGE 143

NOTE:

FOR COMPLETE ENG. DATA. SEE ORIG. DED. PLAT IN BOOK 16, PAGE 79

PUBLIC UTILITY EASEMENTS EACH SIDE OF PROPERTY LINE AS INDICATED BY DASHED LINES UNLESS OTHERWISE NOTED.