

PART OF S. 1/2 OF SEC. 9, T.5N., R.1W., S.L.B. & M.
SOUTH HEIGHTS ADDITION NO. 3 SUBDIVISION

LOTS 157, 168 TO 170 & 189 TO 194


IN SOUTH OGDEN CITY

SCALE 1" = 60'

TAXING UNIT: 27

SEE PAGE 72

SEE PAGE 130

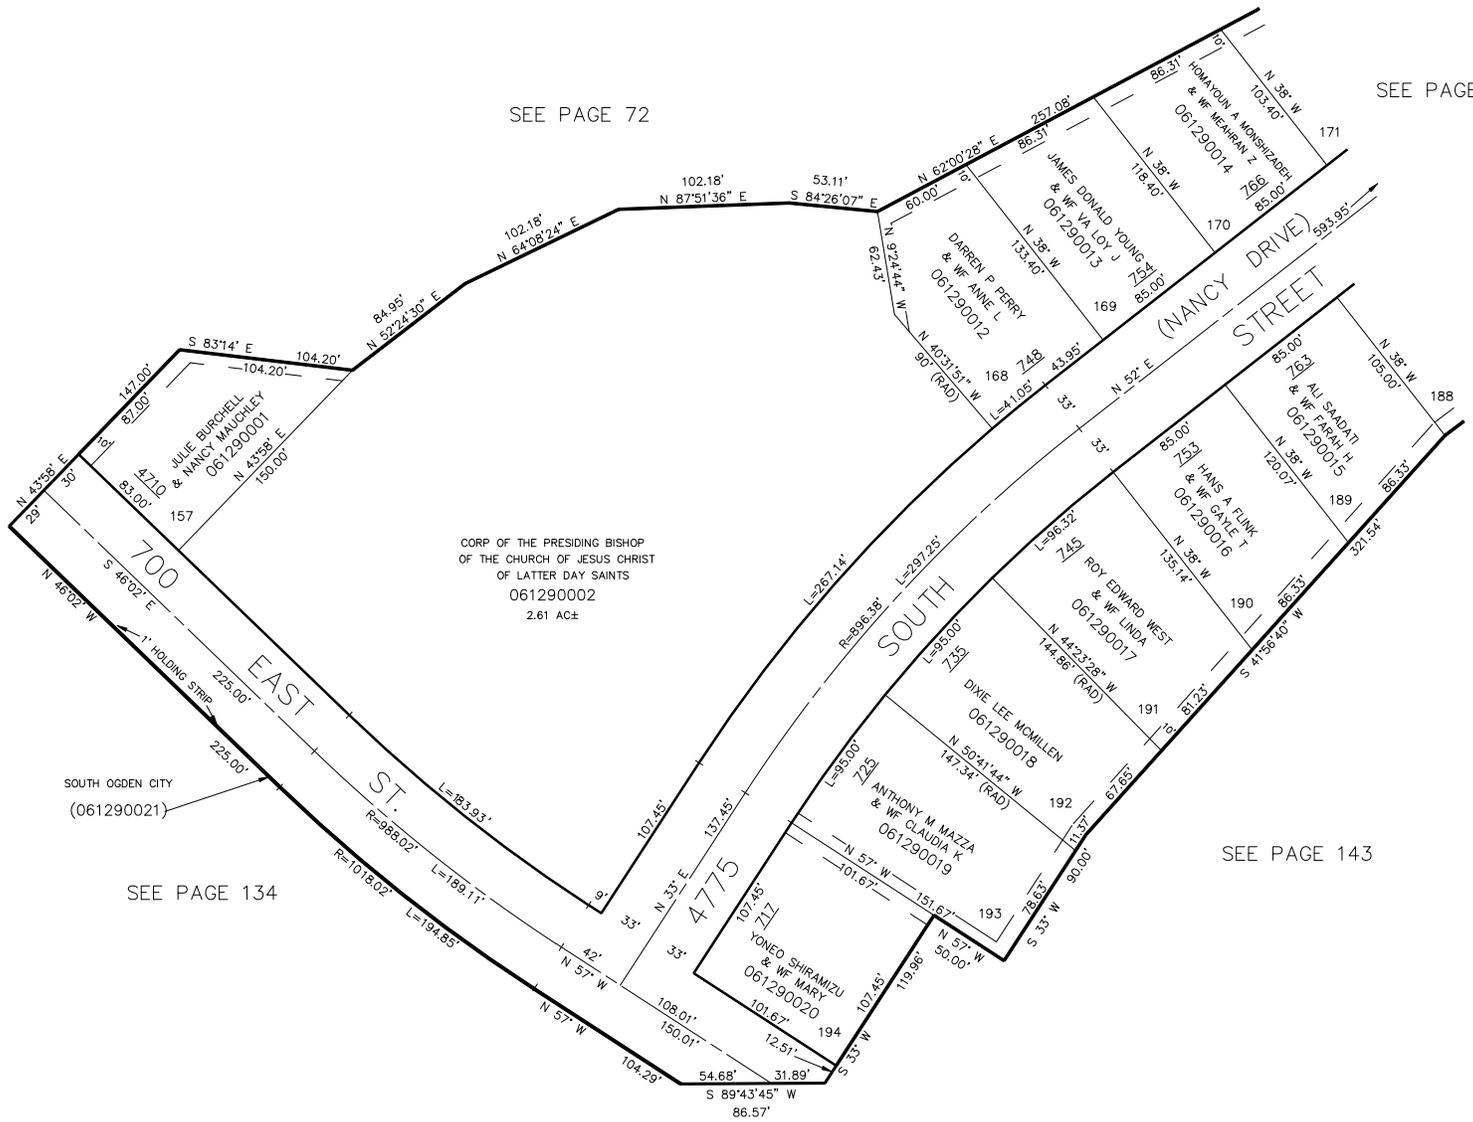

SOUTH OGDEN CITY
(061290021)

SEE PAGE 134

SEE PAGE 143

7' UTILITY & DRAINAGE EASEMENTS EACH
SIDE OF PROPERTY LINES AS INDICATED
BY DASHED LINES EXCEPT AS OTHERWISE
SHOWN.

FOR COMPLETE ENG DATA SEE
ORIGINAL DEDICATION PLAT IN
BOOK 16, PAGE 79 OF RECORDS.