

PART OF S. 1/2 OF SEC. 9, T.5N., R.1W., S.L.B. & M.
SOUTH HEIGHTS ADDITION NO. 3 SUBDIVISION

LOTS 157, 168 TO 170 & 189 TO 194


TAXING UNIT: 27

IN SOUTH OGDEN CITY

SCALE 1" = 60'

SEE PAGE 72

SEE PAGE 130

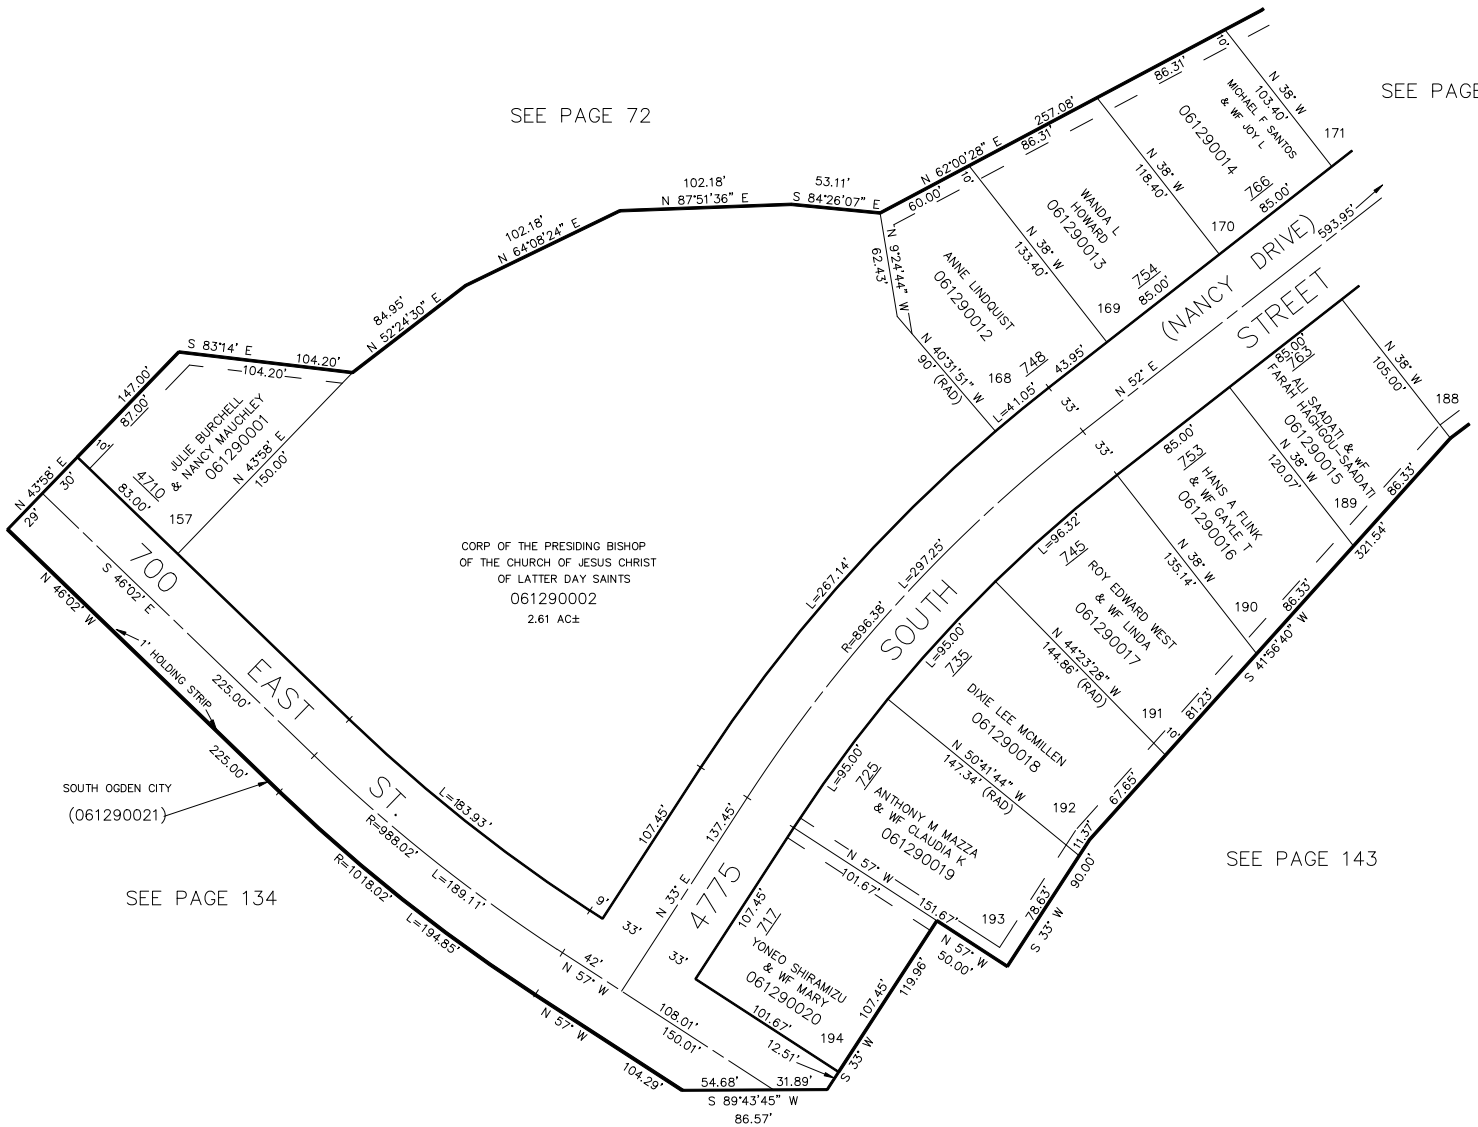

SEE PAGE 143

7' UTILITY & DRAINAGE EASEMENTS EACH
 SIDE OF PROPERTY LINES AS INDICATED
 BY DASHED LINES EXCEPT AS OTHERWISE
 SHOWN.

FOR COMPLETE ENG DATA SEE
 ORIGINAL DEDICATION PLAT IN
 BOOK 16, PAGE 79 OF RECORDS.