

PART OF S. 1/2 OF SEC. 9, T.5N., R.1W., S.L.B. & M.  
**SOUTH HEIGHTS ADDITION NO. 3 SUBDIVISION**

LOTS 157, 168 TO 170 & 189 TO 194


TAXING UNIT: 27

IN SOUTH OGDEN CITY

SCALE 1" = 60'

SEE PAGE 72

SEE PAGE 130

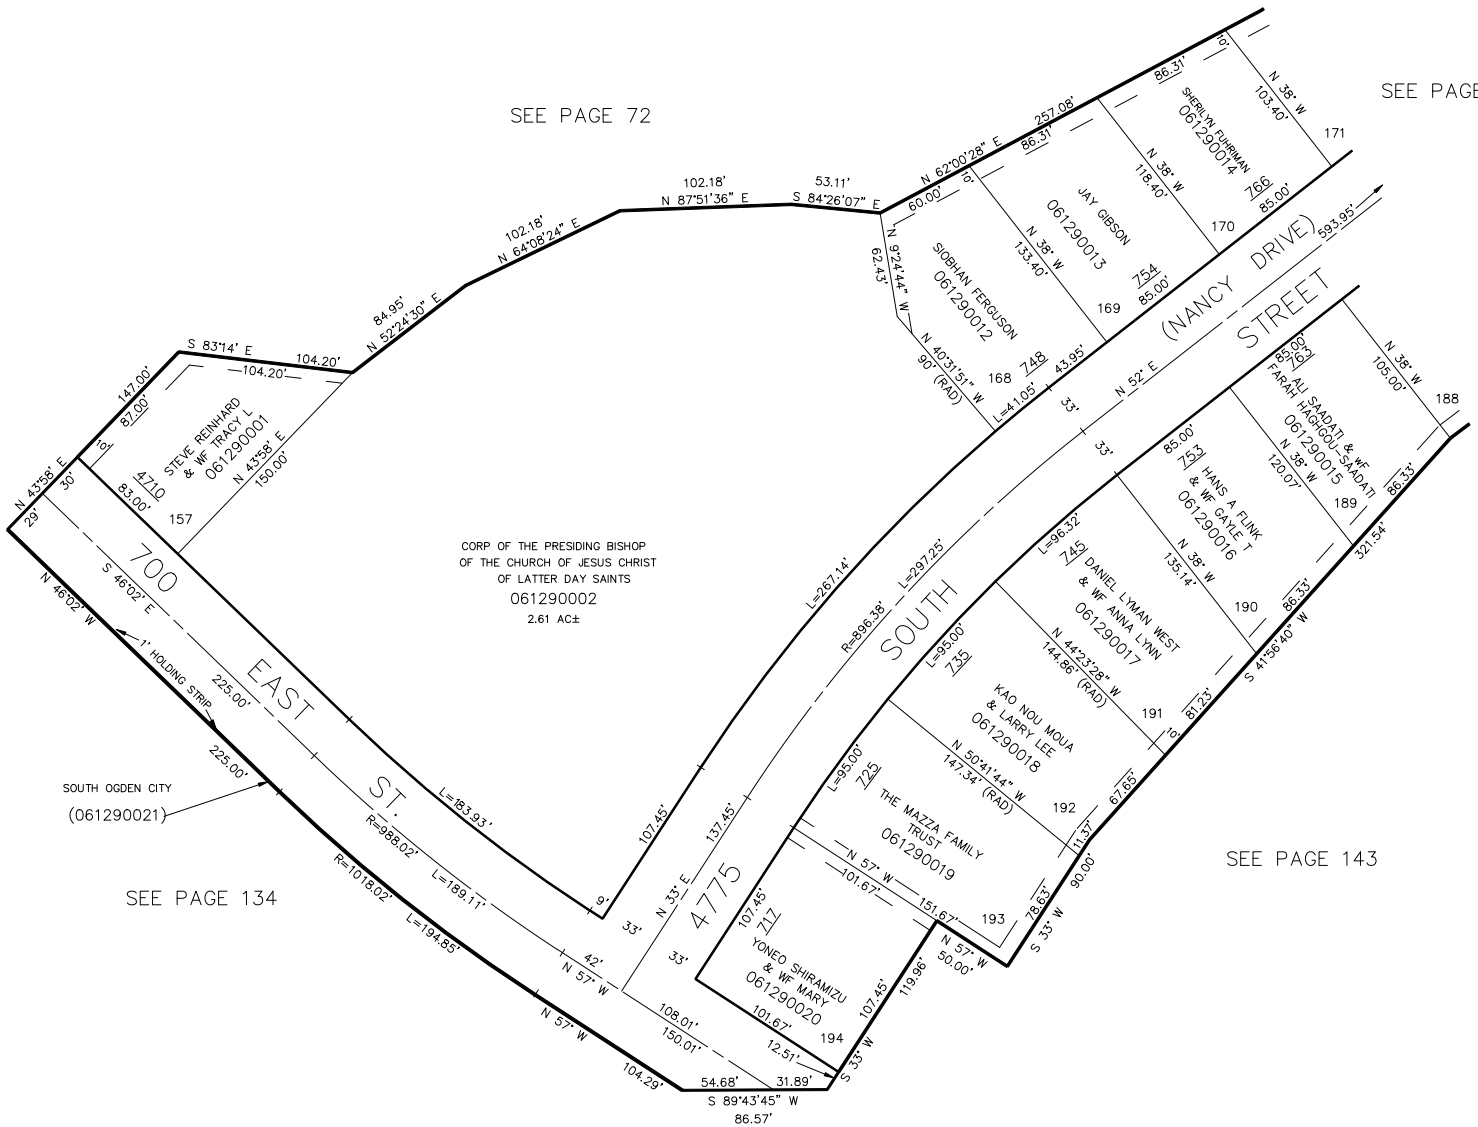

7' UTILITY & DRAINAGE EASEMENTS EACH  
SIDE OF PROPERTY LINES AS INDICATED  
BY DASHED LINES EXCEPT AS OTHERWISE  
SHOWN.

FOR COMPLETE ENG DATA SEE  
ORIGINAL DEDICATION PLAT IN  
BOOK 16, PAGE 79 OF RECORDS.