

PART OF S. 1/2 OF SEC. 9, T.5N., R.1W., S.L.B. & M.
SOUTH HEIGHTS ADDITION NO. 3 SUBDIVISION

LOTS 157, 168 TO 170 & 189 TO 194


IN SOUTH OGDEN CITY

SCALE 1" = 60'

TAXING UNIT: 27

SEE PAGE 72

SEE PAGE 130

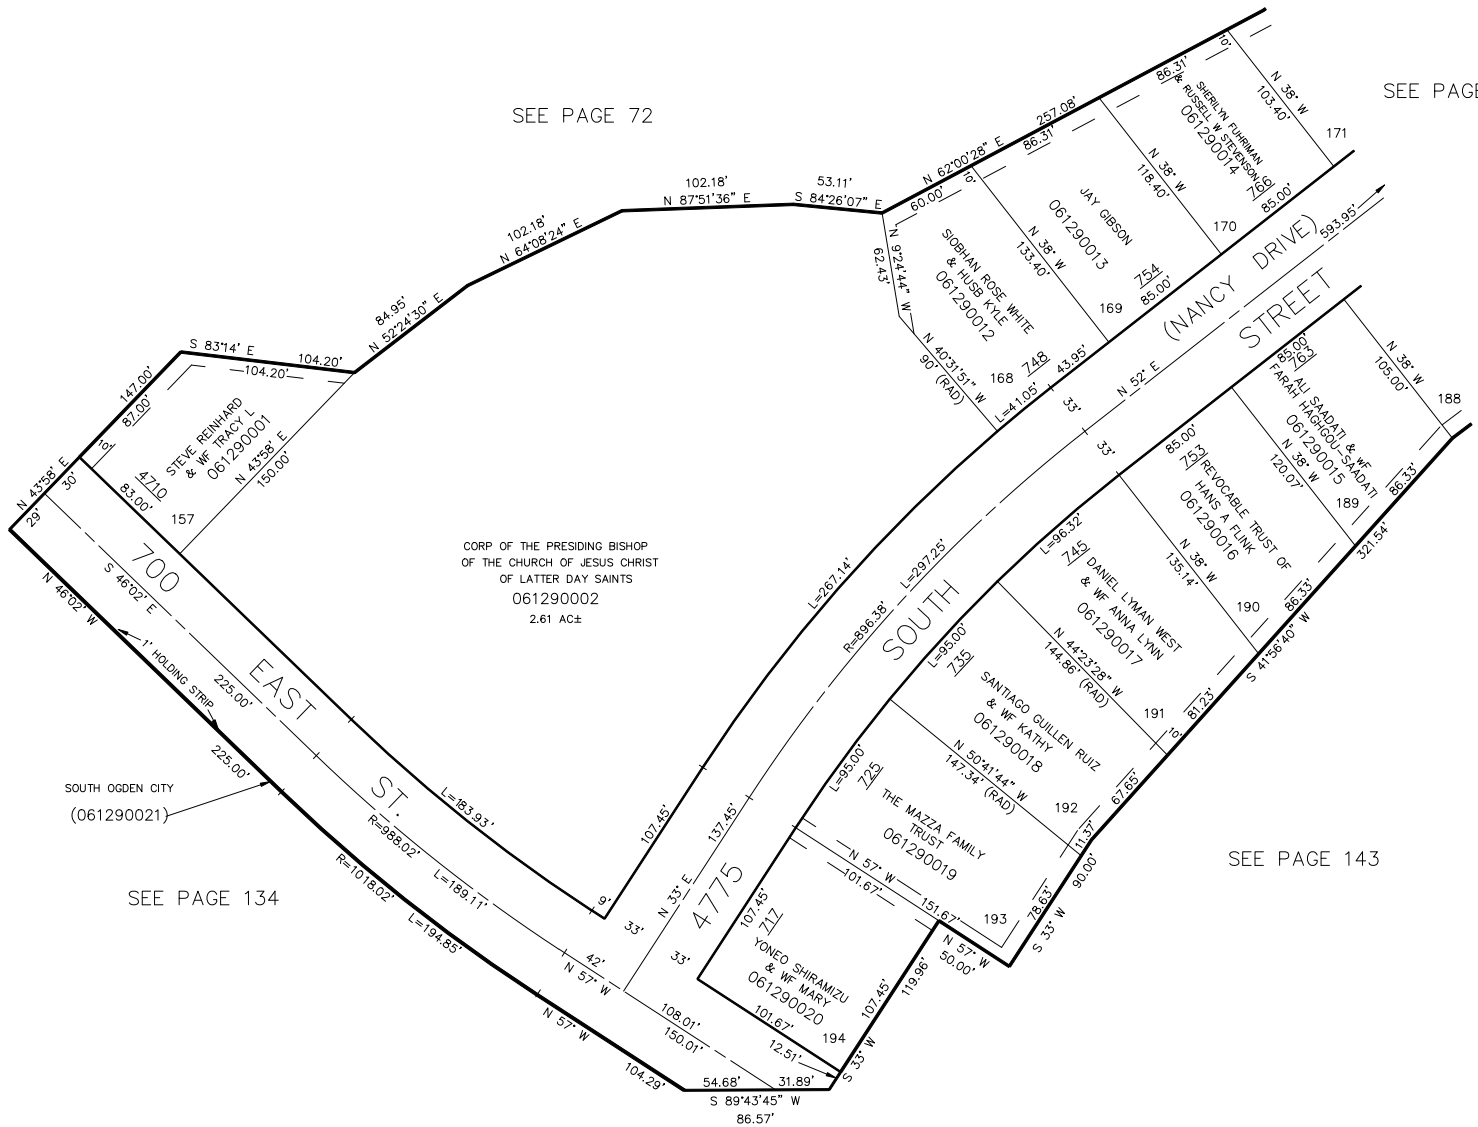

7' UTILITY & DRAINAGE EASEMENTS EACH
SIDE OF PROPERTY LINES AS INDICATED
BY DASHED LINES EXCEPT AS OTHERWISE
SHOWN.

FOR COMPLETE ENG DATA SEE
ORIGINAL DEDICATION PLAT IN
BOOK 16, PAGE 79 OF RECORDS.

FOR TAX PURPOSES ONLY

L.D.F. 10-90