

PART OF S. 1/2 OF SEC. 9, T5N, R1W, S.L.B. & M.

SOUTH HEIGHTS ADDITION NO. 3 SUBDIVISION

TAXING UNIT 27

LOTS 171 TO 188

PREFIX 06-130


IN SOUTH OGDEN CITY

SCALE 1" = 60'

NOTE: EXCEPT WHERE OTHERWISE SHOWN
ALL LOTS OWNED BY
CARDON LAND TITLE CO.
TRUSTEE

NOTE: FOR COMPLETE ENG. DATA, SEE ORIG.
DED. PLAT. IN BOOK 18, PAGE 79

7' PUBLIC UTILITY EASEMENTS
EACH SIDE OF PROPERTY LINES
AS INDICATED BY DASHED LINES
UNLESS OTHERWISE NOTED

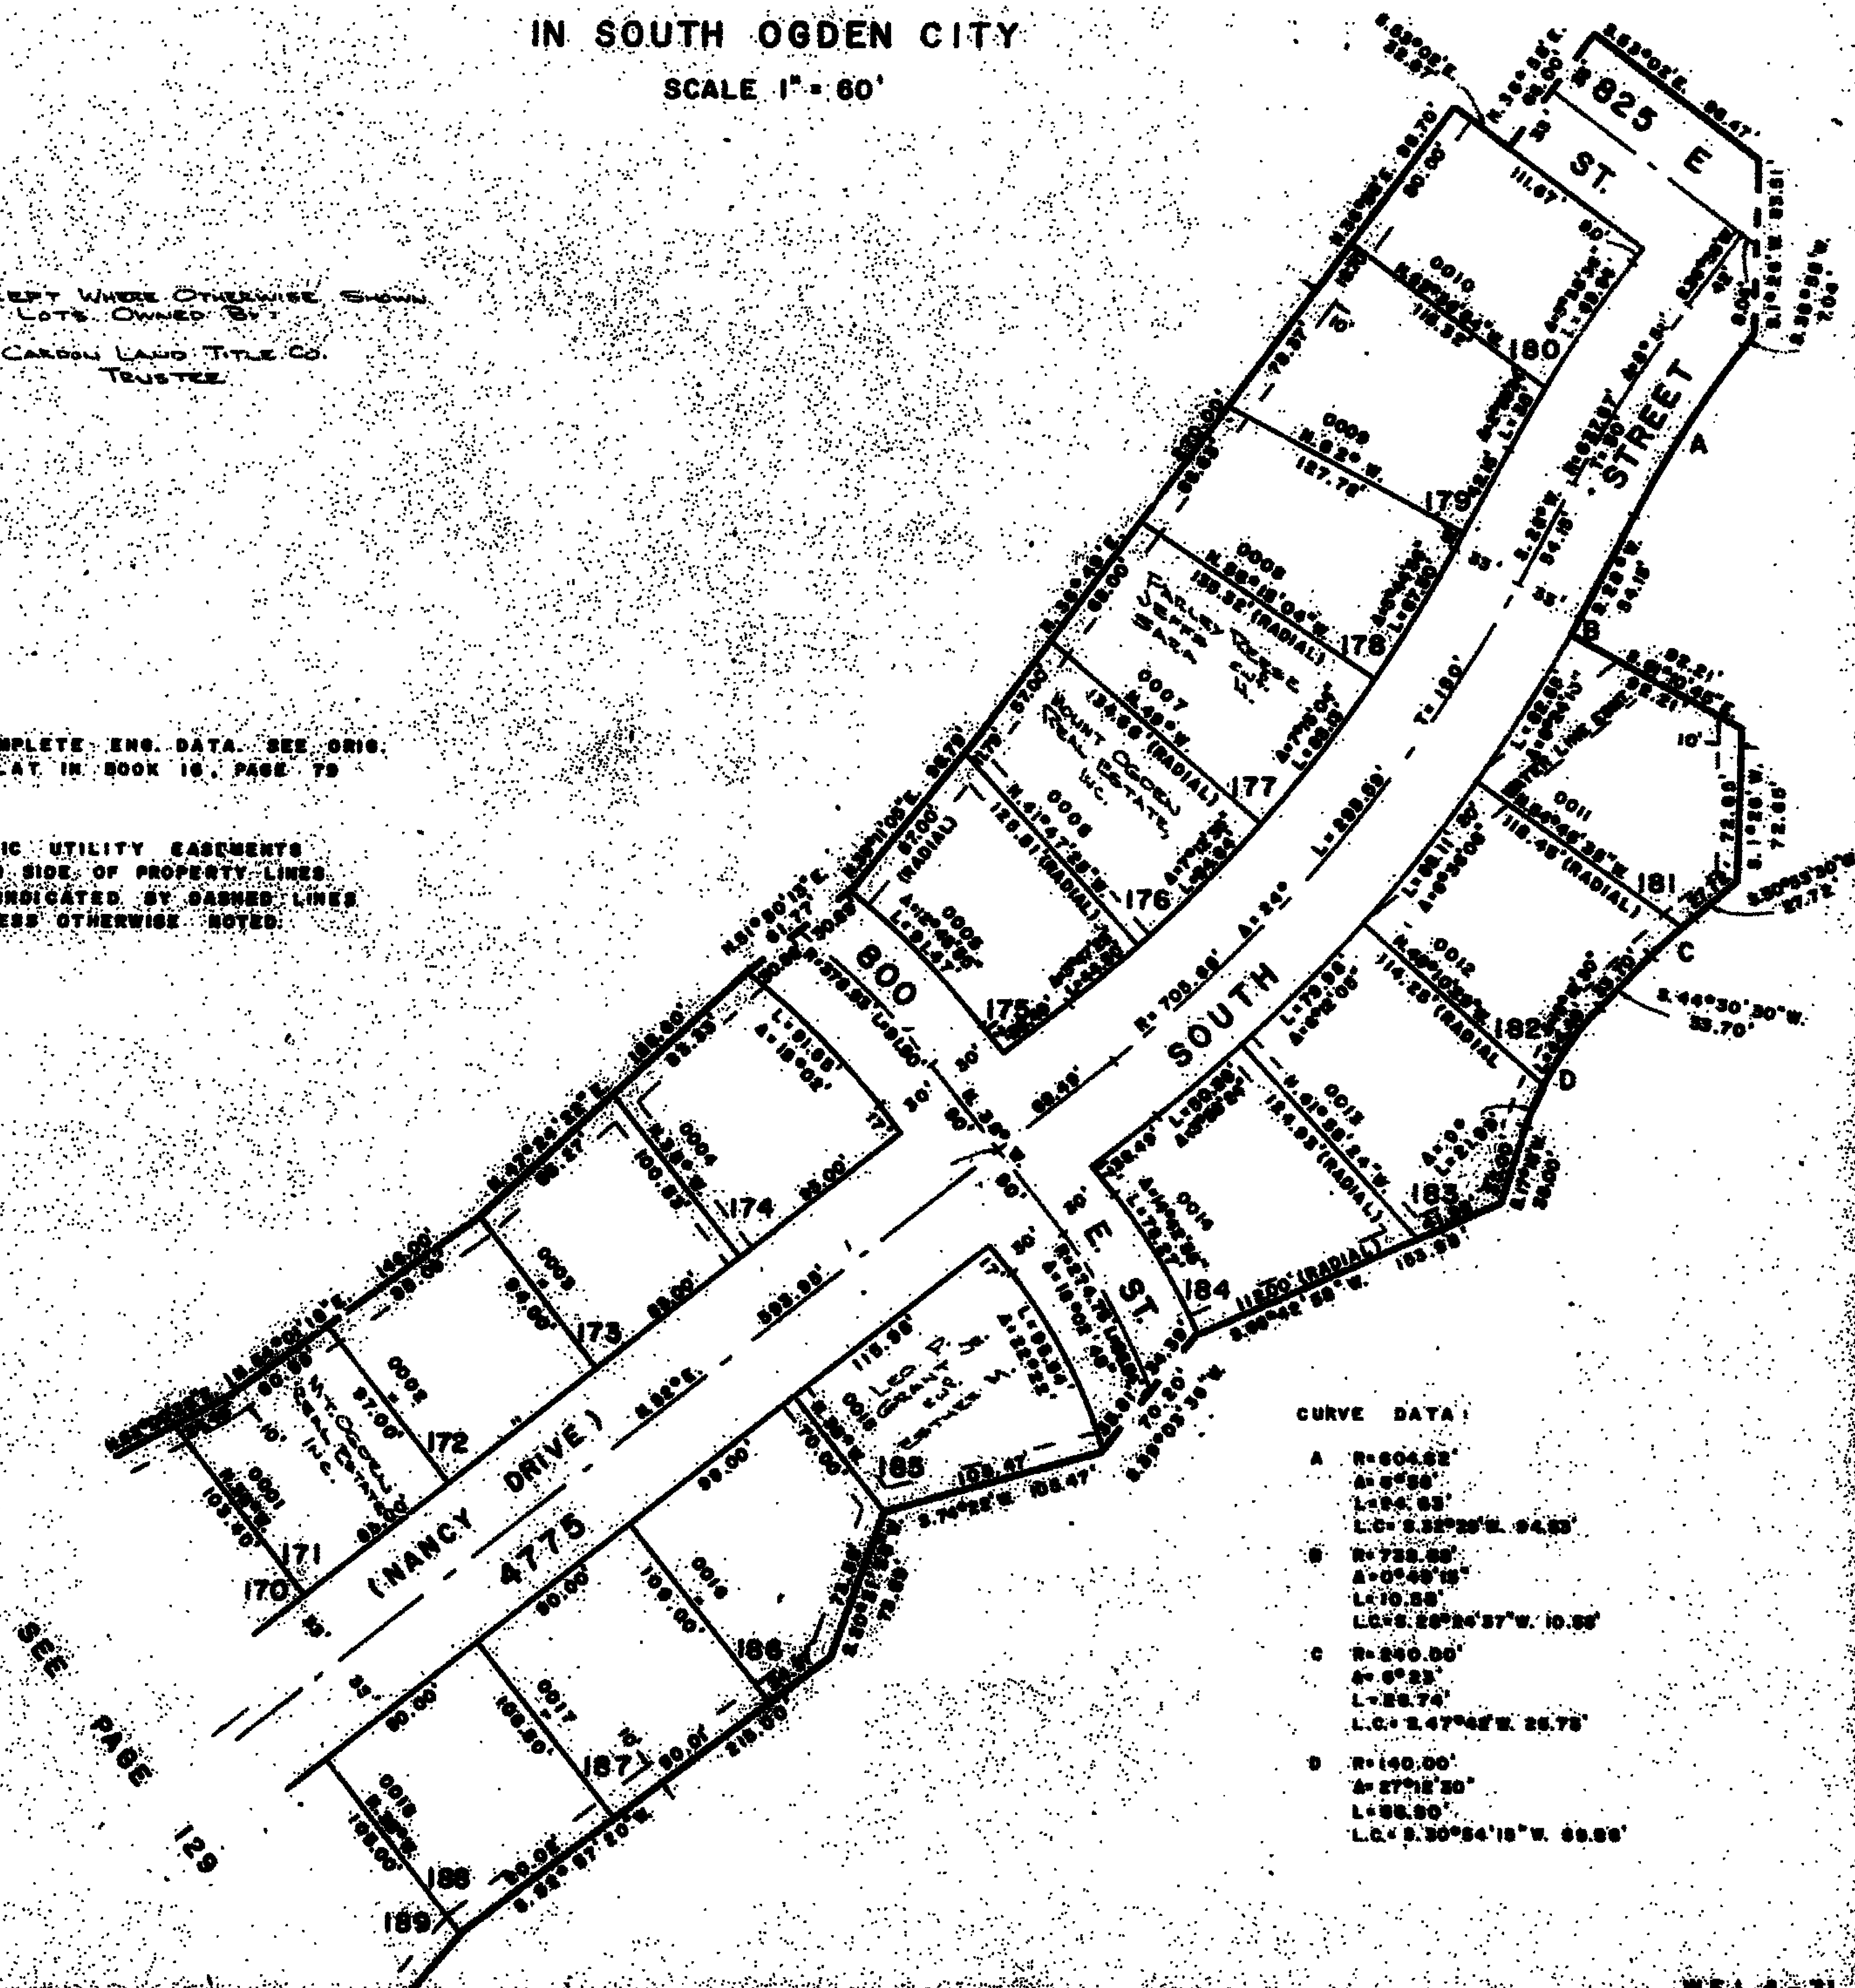

SEE
PAGE
129