


PART OF S. 1/2 OF SEC. 9, T.5N., R.1W., S.L.B. & M.  
**SOUTH HEIGHTS ADDITION NO. 3 SUBDIVISION**

LOTS 171 TO 188  
 IN SOUTH OGDEN CITY  
 SCALE 1" = 60'

TAXING UNIT: 27

SEE PAGE 32-1

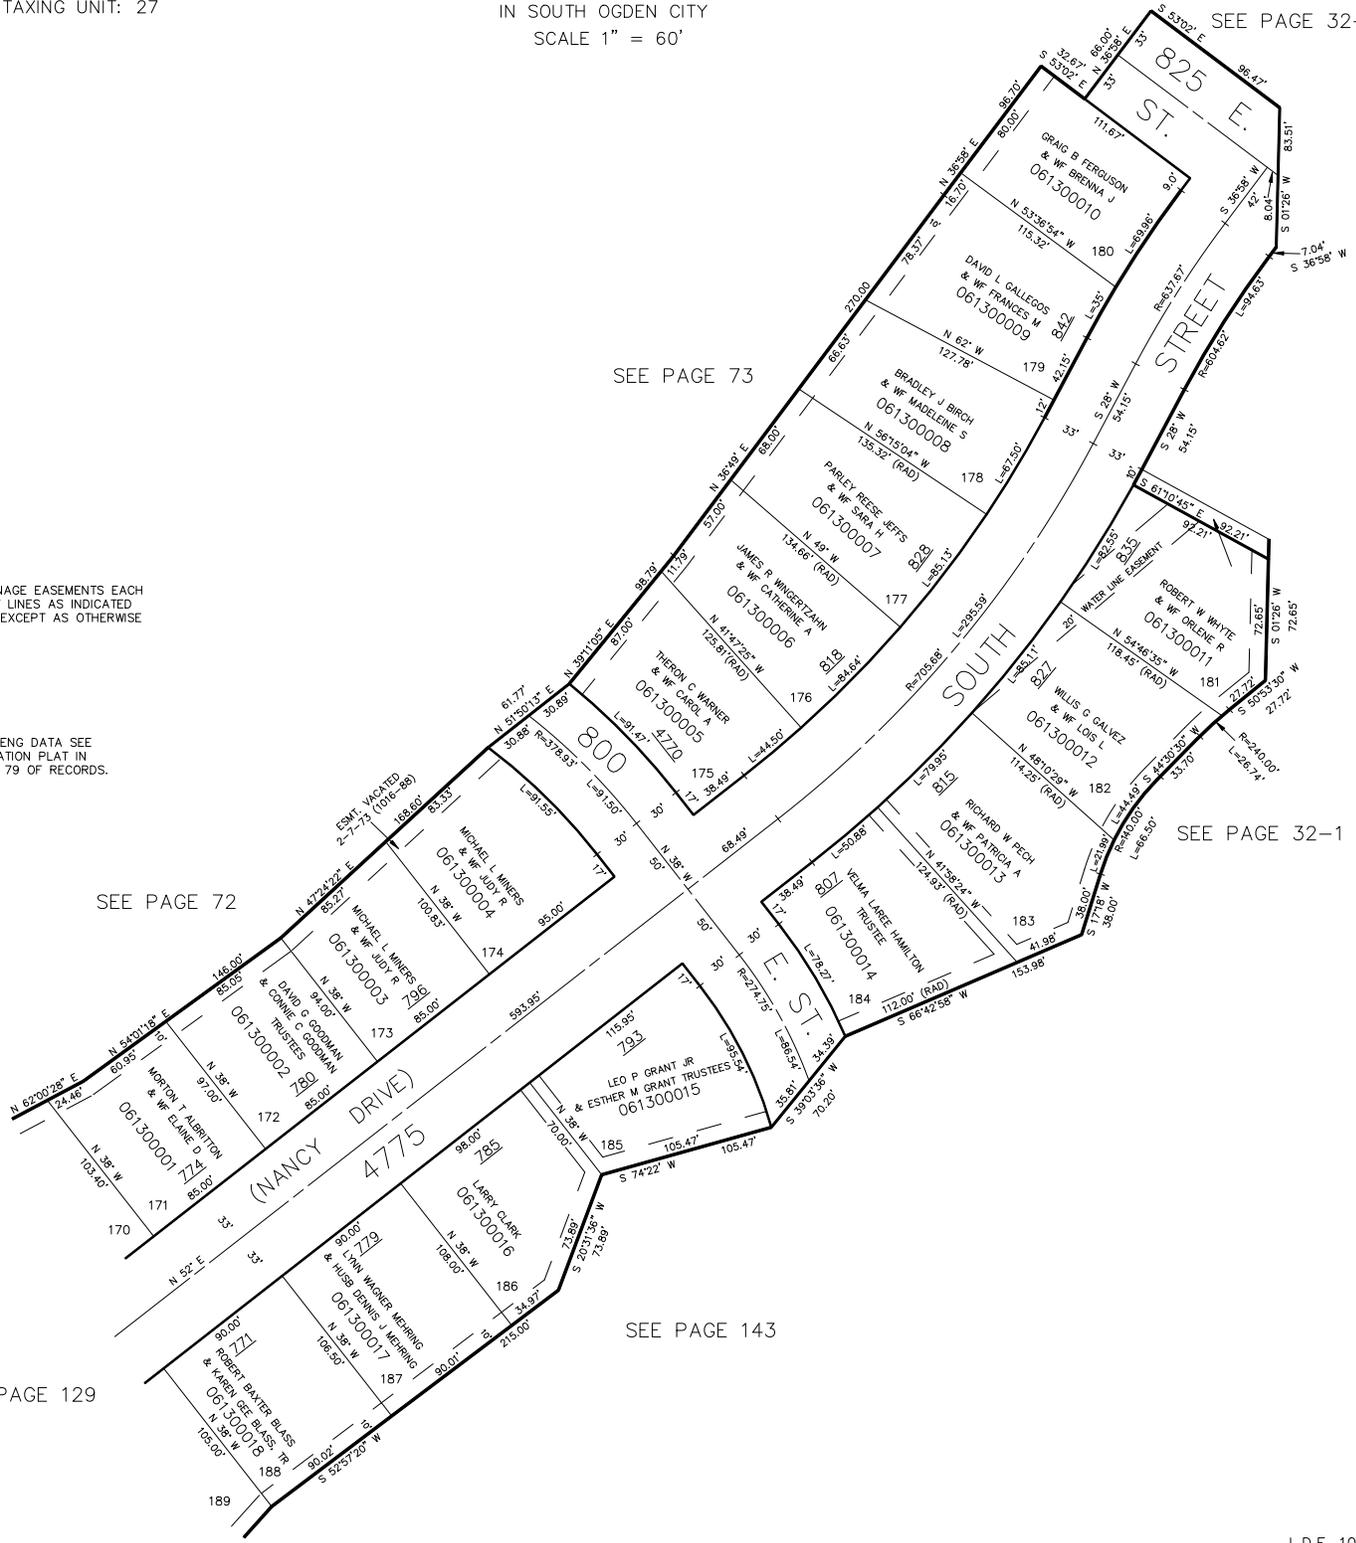

7' UTILITY & DRAINAGE EASEMENTS EACH SIDE OF PROPERTY LINES AS INDICATED BY DASHED LINES EXCEPT AS OTHERWISE SHOWN.

FOR COMPLETE ENG DATA SEE ORIGINAL DEDICATION PLAT IN BOOK 16, PAGE 79 OF RECORDS.

SEE PAGE 72

SEE PAGE 73

SEE PAGE 32-1

SEE PAGE 143

SEE PAGE 129