

PART OF S. 1/2 OF SEC. 9, T.5N., R.1W., S.L.B. & M.
SOUTH HEIGHTS ADDITION NO. 3 SUBDIVISION

130

LOTS 171 TO 188
 IN SOUTH OGDEN CITY
 SCALE 1" = 60'

TAXING UNIT: 27

SEE PAGE 32-1

SEE PAGE 73

7" UTILITY & DRAINAGE EASEMENTS EACH
 SIDE OF PROPERTY LINES AS INDICATED
 BY DASHED LINES EXCEPT AS OTHERWISE
 SHOWN.


FOR COMPLETE ENG DATA SEE
 ORIGINAL DEDICATION PLAT IN
 BOOK 16, PAGE 79 OF RECORDS.

SEE PAGE 72

SEE PAGE 32-1

SEE PAGE 143

SEE PAGE 129

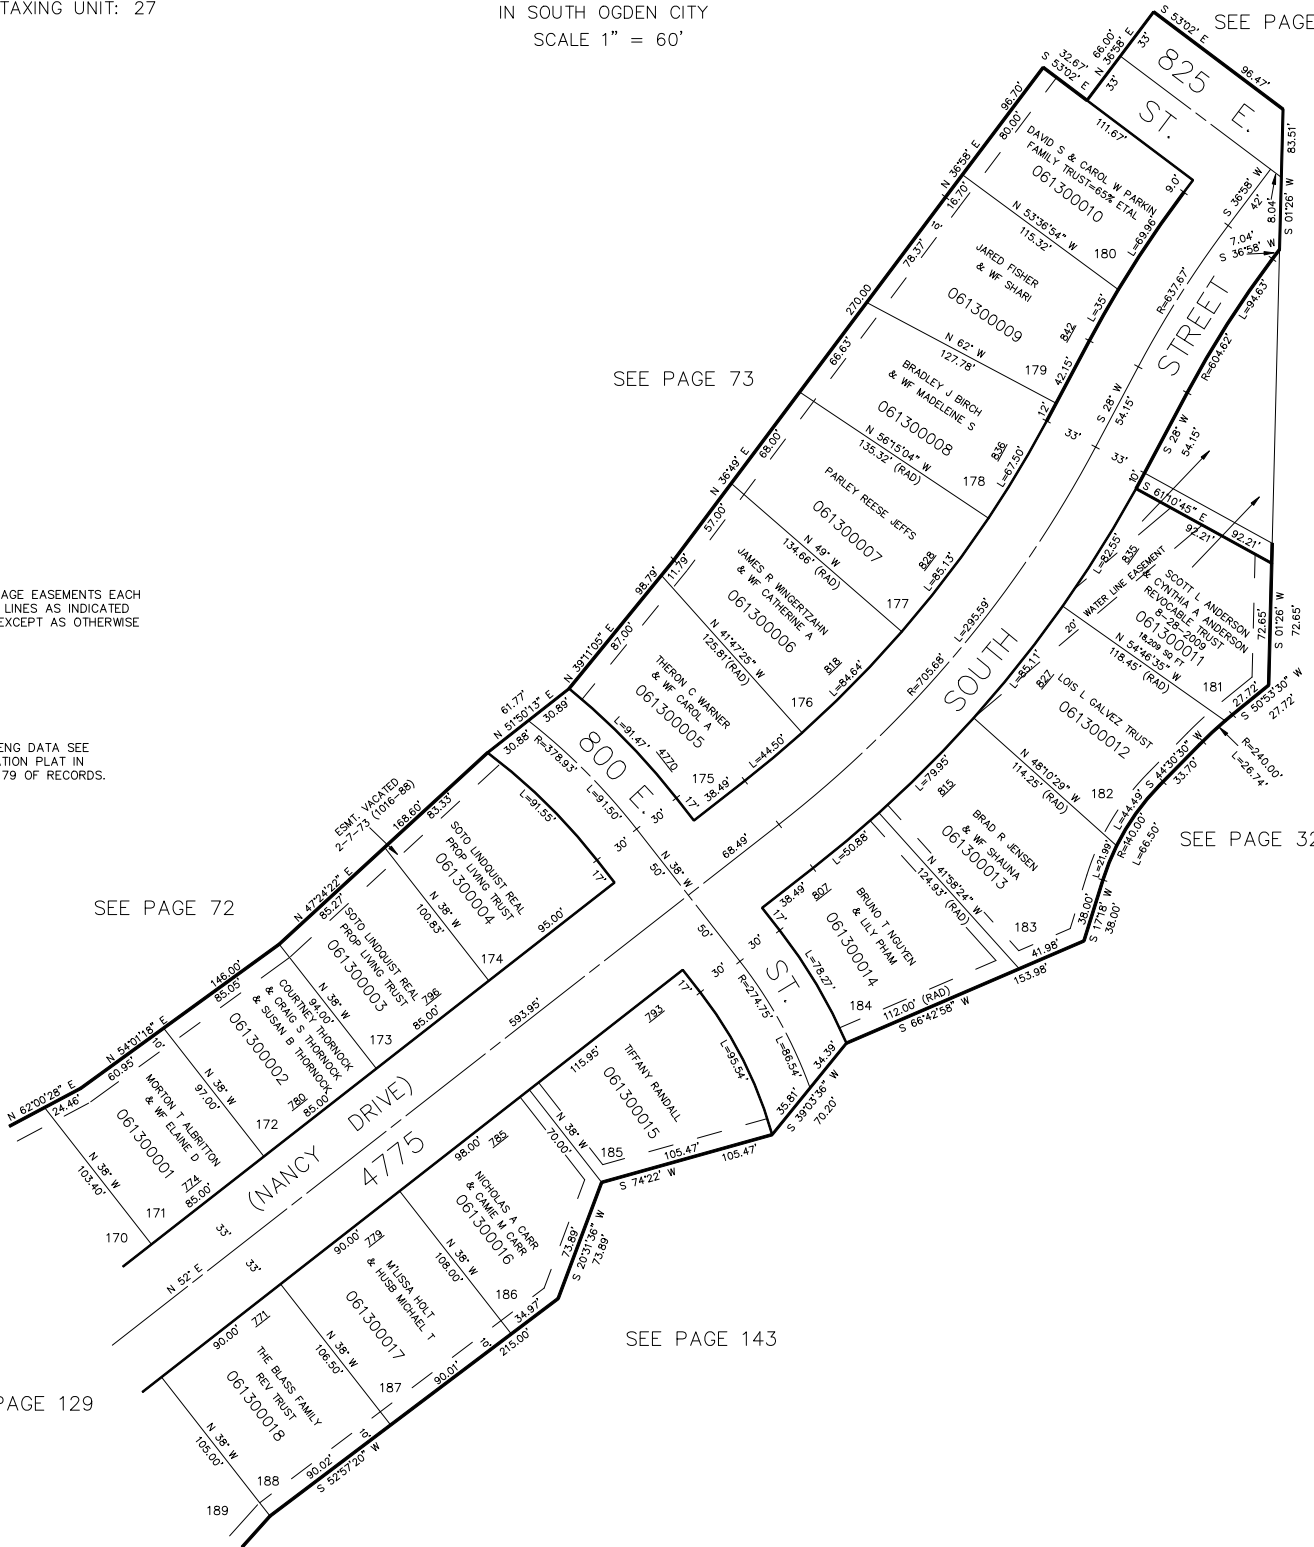

FOR TAX PURPOSES ONLY

L.D.F. 10-90