

PART OF S. 1/2 OF SEC. 9, T.5N., R.1W., S.L.B. & M.  
**SOUTH HEIGHTS ADDITION NO. 3 SUBDIVISION**

130

LOTS 171 TO 188  
 IN SOUTH OGDEN CITY  
 SCALE 1" = 60'

TAXING UNIT: 27

SEE PAGE 32-1

SEE PAGE 73

7" UTILITY & DRAINAGE EASEMENTS EACH  
 SIDE OF PROPERTY LINES AS INDICATED  
 BY DASHED LINES EXCEPT AS OTHERWISE  
 SHOWN.


FOR COMPLETE ENG DATA SEE  
 ORIGINAL DEDICATION PLAT IN  
 BOOK 16, PAGE 79 OF RECORDS.

SEE PAGE 72

SEE PAGE 32-1

SEE PAGE 143

SEE PAGE 129

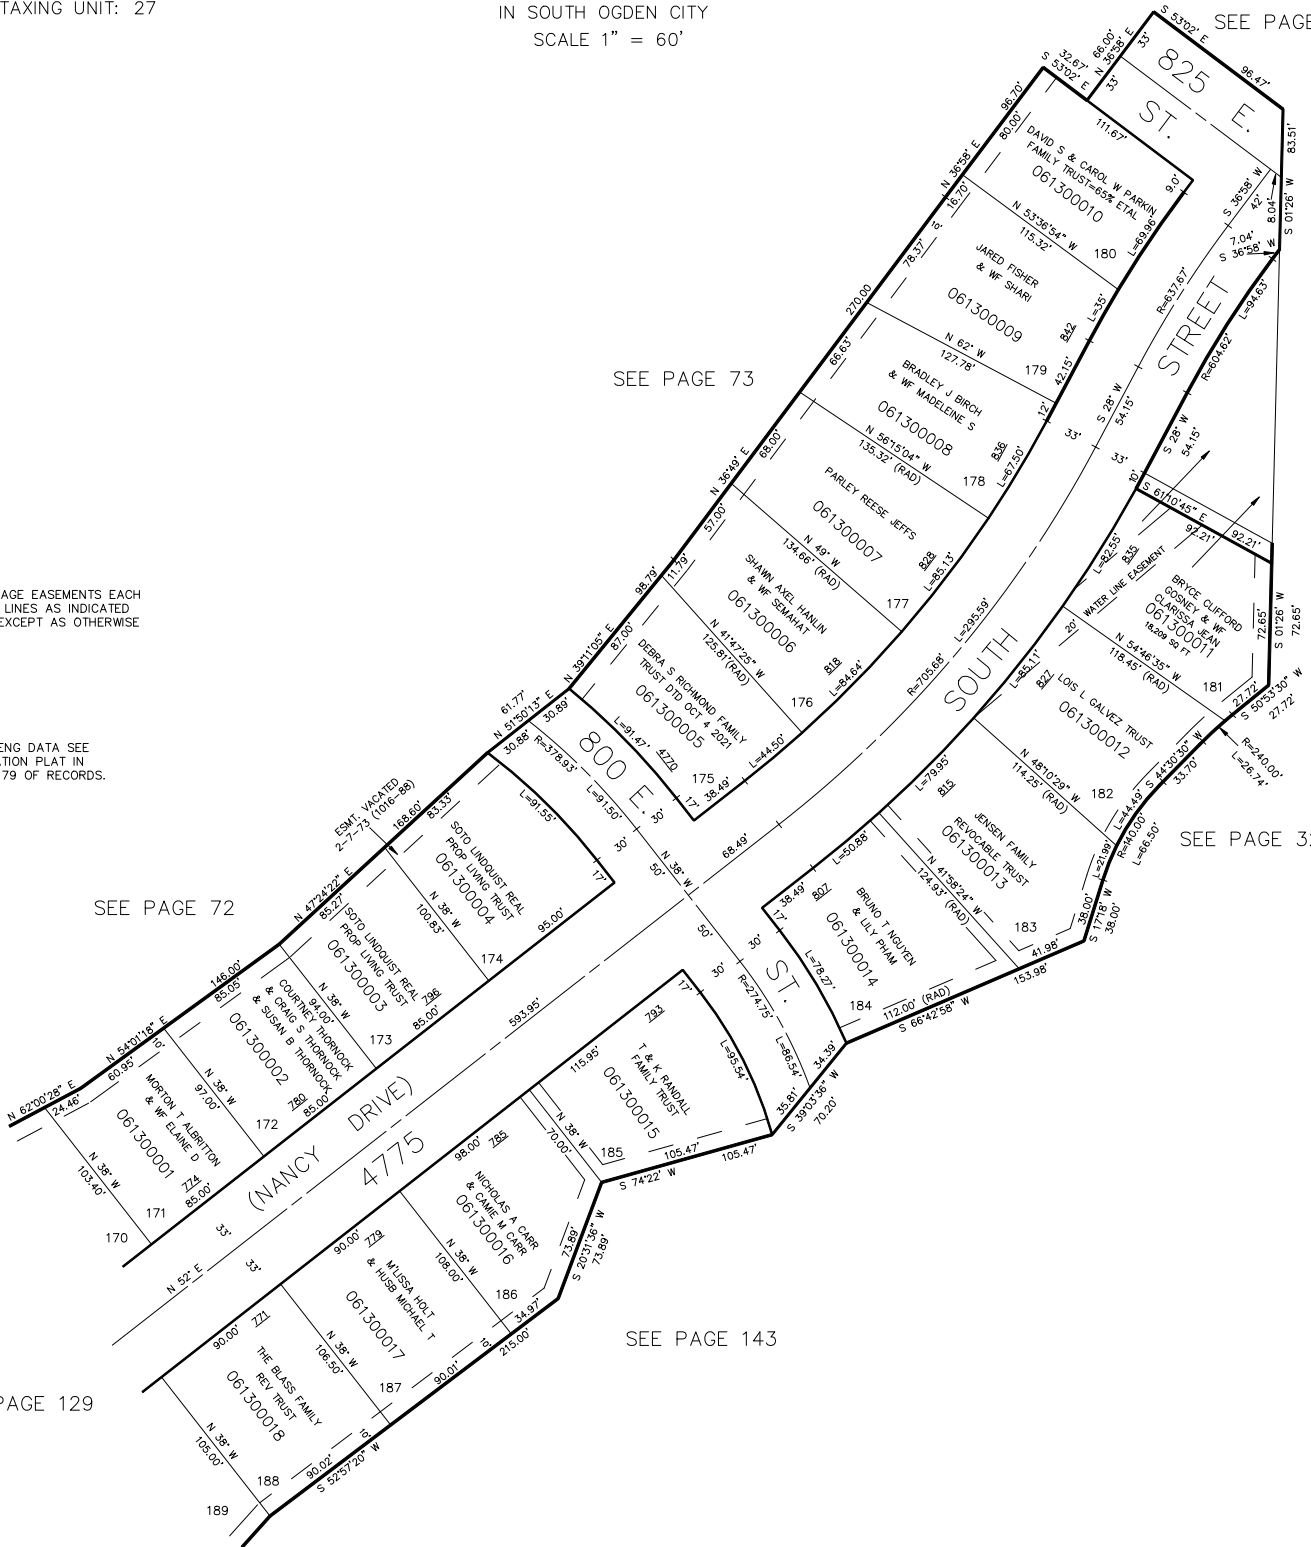

\*FOR TAX PURPOSES ONLY\*

L.D.F. 10-90