

PART OF SOUTH 1/2 OF SEC. 9, T.5 N., R.1 W., S.L.B. & M.

134

BURNETT SUBDIVISION NO 1


TAXING UNIT: 27

IN SOUTH OGDEN CITY

PREFIX: 06-134

SCALE 1" = 50'

EXCEPT WHERE OTHERWISE SHOWN
ALL LOTS ARE OWNED BY:
JAMES DAVID BURNETT - 1/3 ET AL
AND VANETA

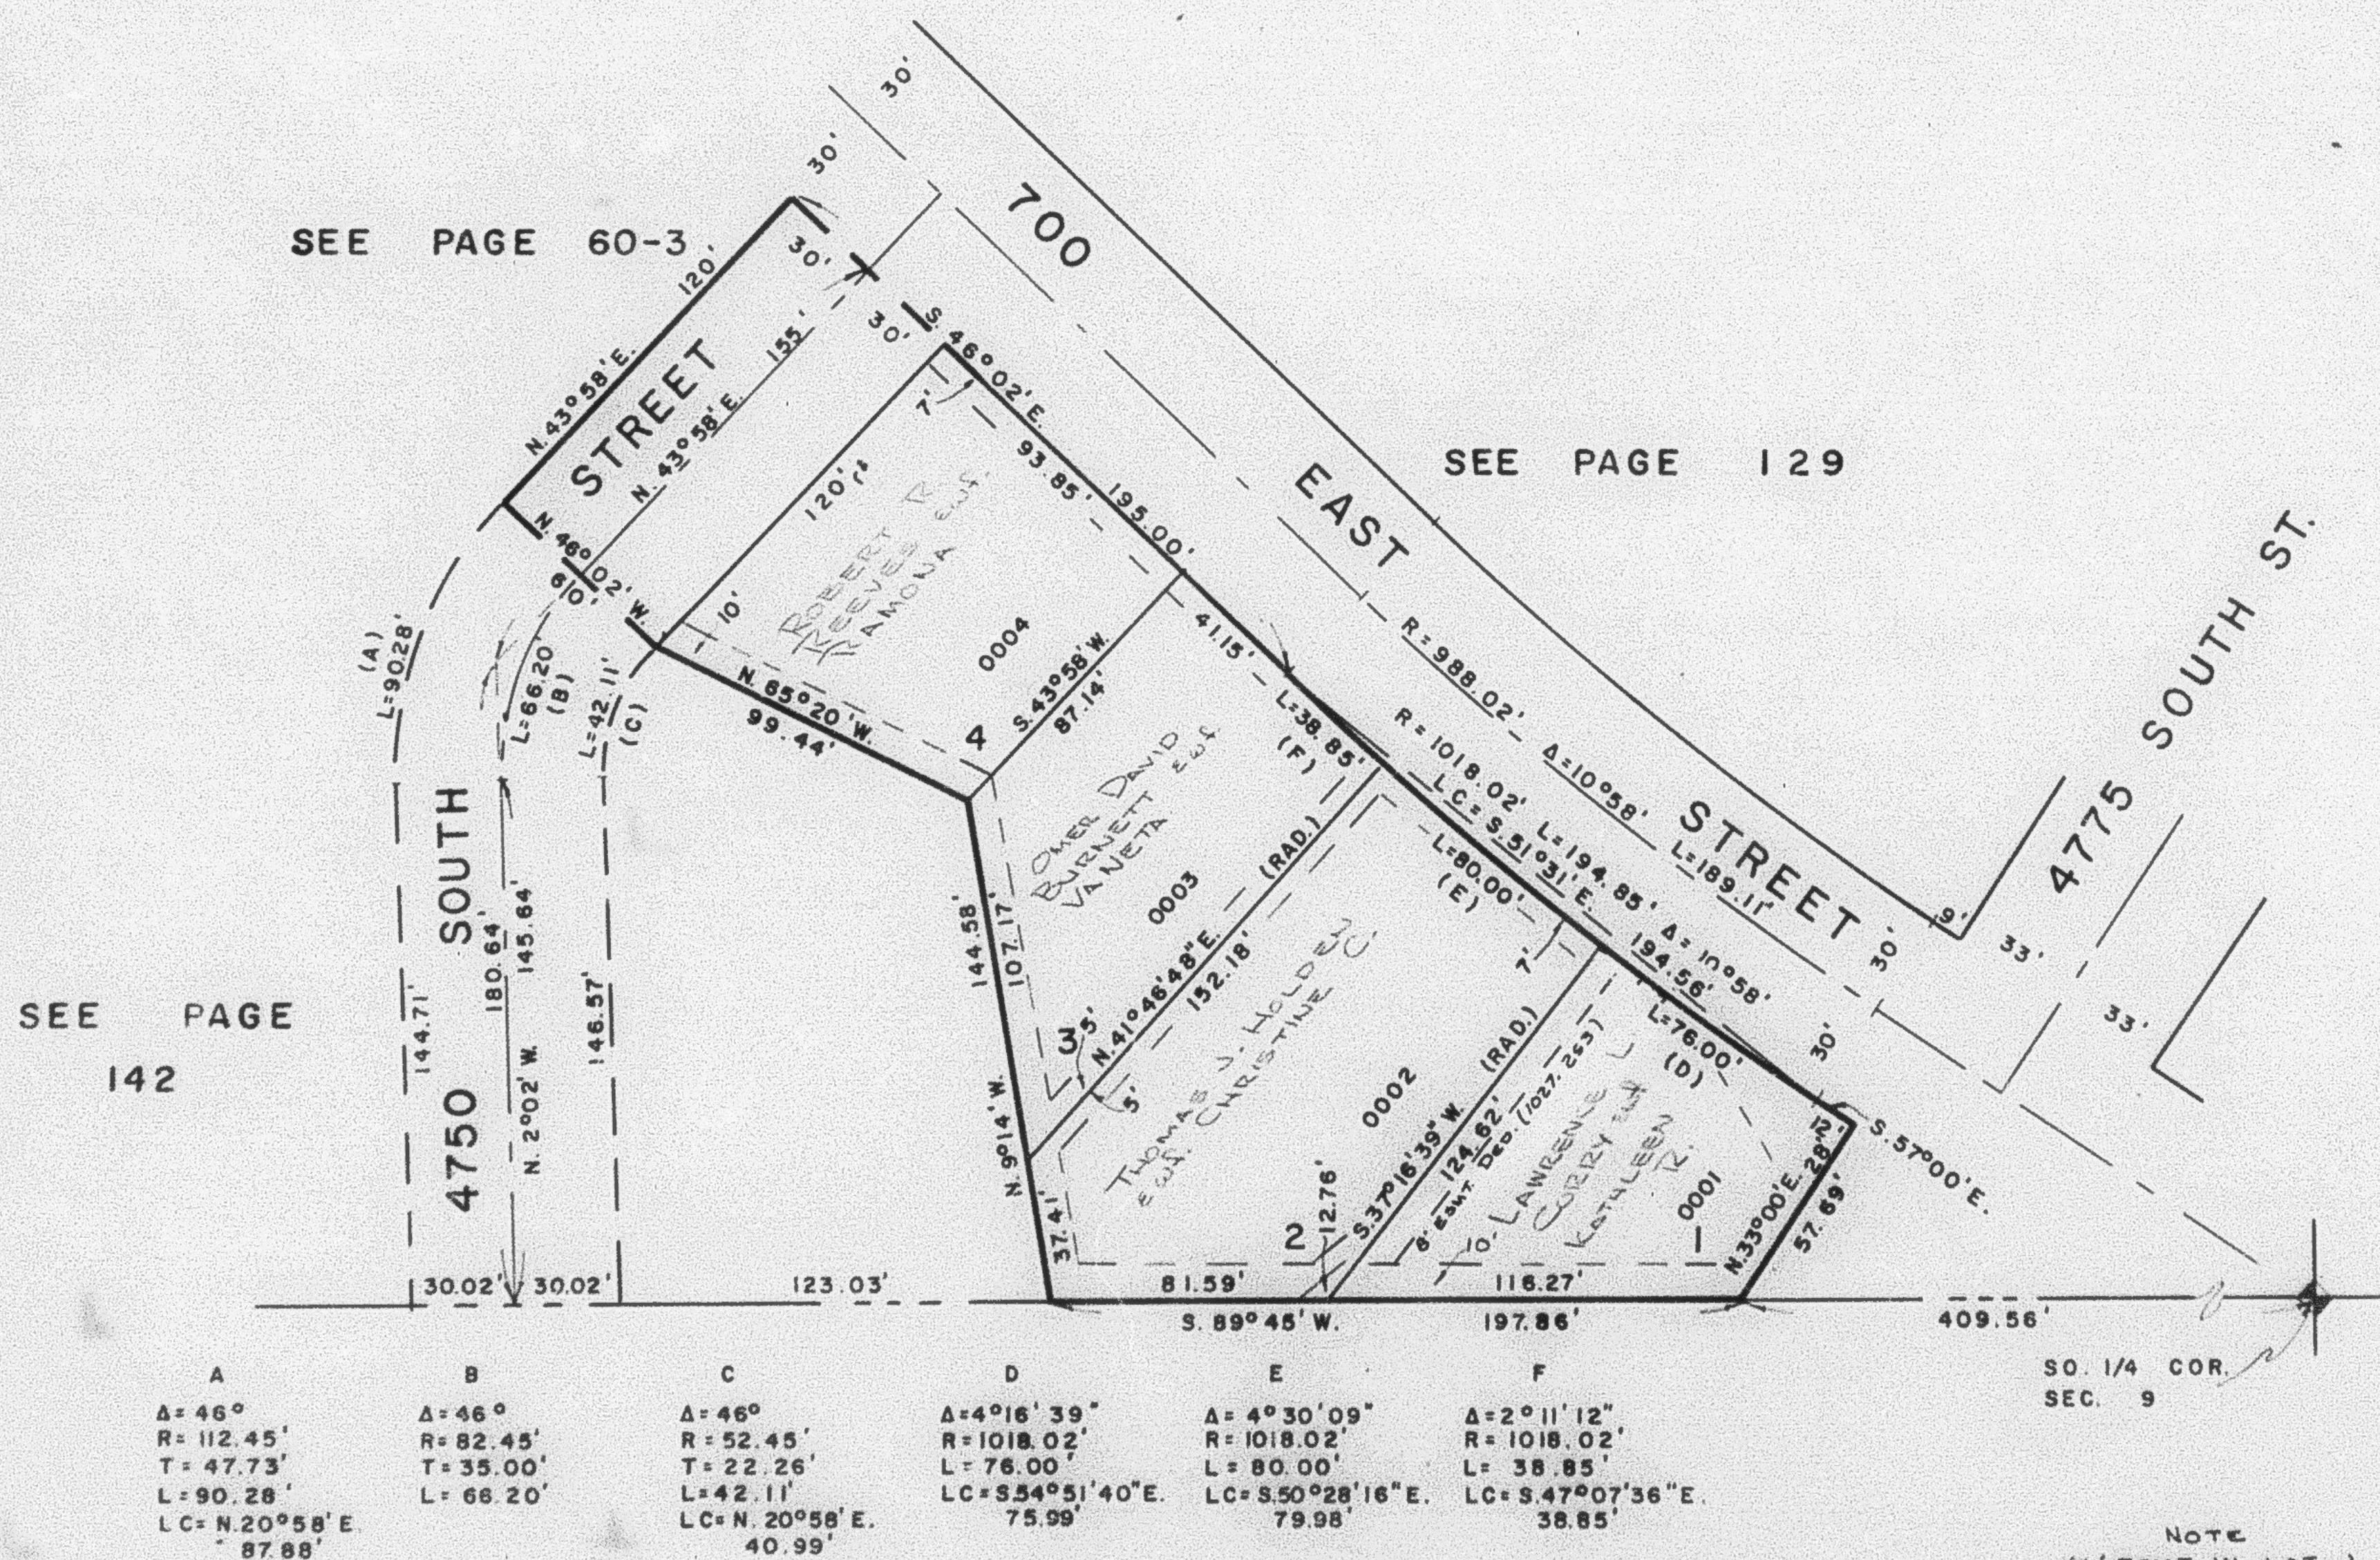

NOTE
10' ESMT. IN LOT 1
VAC. BY ORD # 552
(1027-224)

FOR COMPLETE ENG. DATA
SEE ORIG. DED. PLAT IN
BOOK 17, PAGE 12

UTILITY EASEMENTS SHOWN BY
DASHED LINES.

SEE BOOK 7, PAGE 197