

136

TAXING UNIT 27

IN SOUTH OGDEN CITY

PREFIX : 06 - 136

SCALE 1" = 50'


4200 SOUTH STREET

EXCEPT WHERE OTHERWISE SHOWN
ALL LOTS ARE OWNED BY
BOARD OF EDUCATION OF WEBER COUNTY
SCHOOL DISTRICT

CURVE DATA

CURVE DATA				
A	B	C	D	E
$\Delta = 58^{\circ}02'03''$	$\Delta = 41^{\circ}02'03''$	$\Delta = 53^{\circ}00'$	$\Delta = 47^{\circ}00'$	$\Delta = 50^{\circ}00'$
$R = 35.0'$	$R = 50.0'$	$R = 50.0'$	$R = 50.0'$	$R = 50.0'$
$T = 19.41'$	$T = 18.71'$	$T = 24.93'$	$T = 21.74'$	$T = 23.32'$
$L = 35.45'$	$L = 35.81'$	$L = 46.25'$	$L = 41.02'$	$L = 43.63'$
$LC = 33.95'$	$LC = 35.05'$	$LC = 44.62'$	$LC = 39.87'$	$LC = 42.26'$

SEE PAGE 42

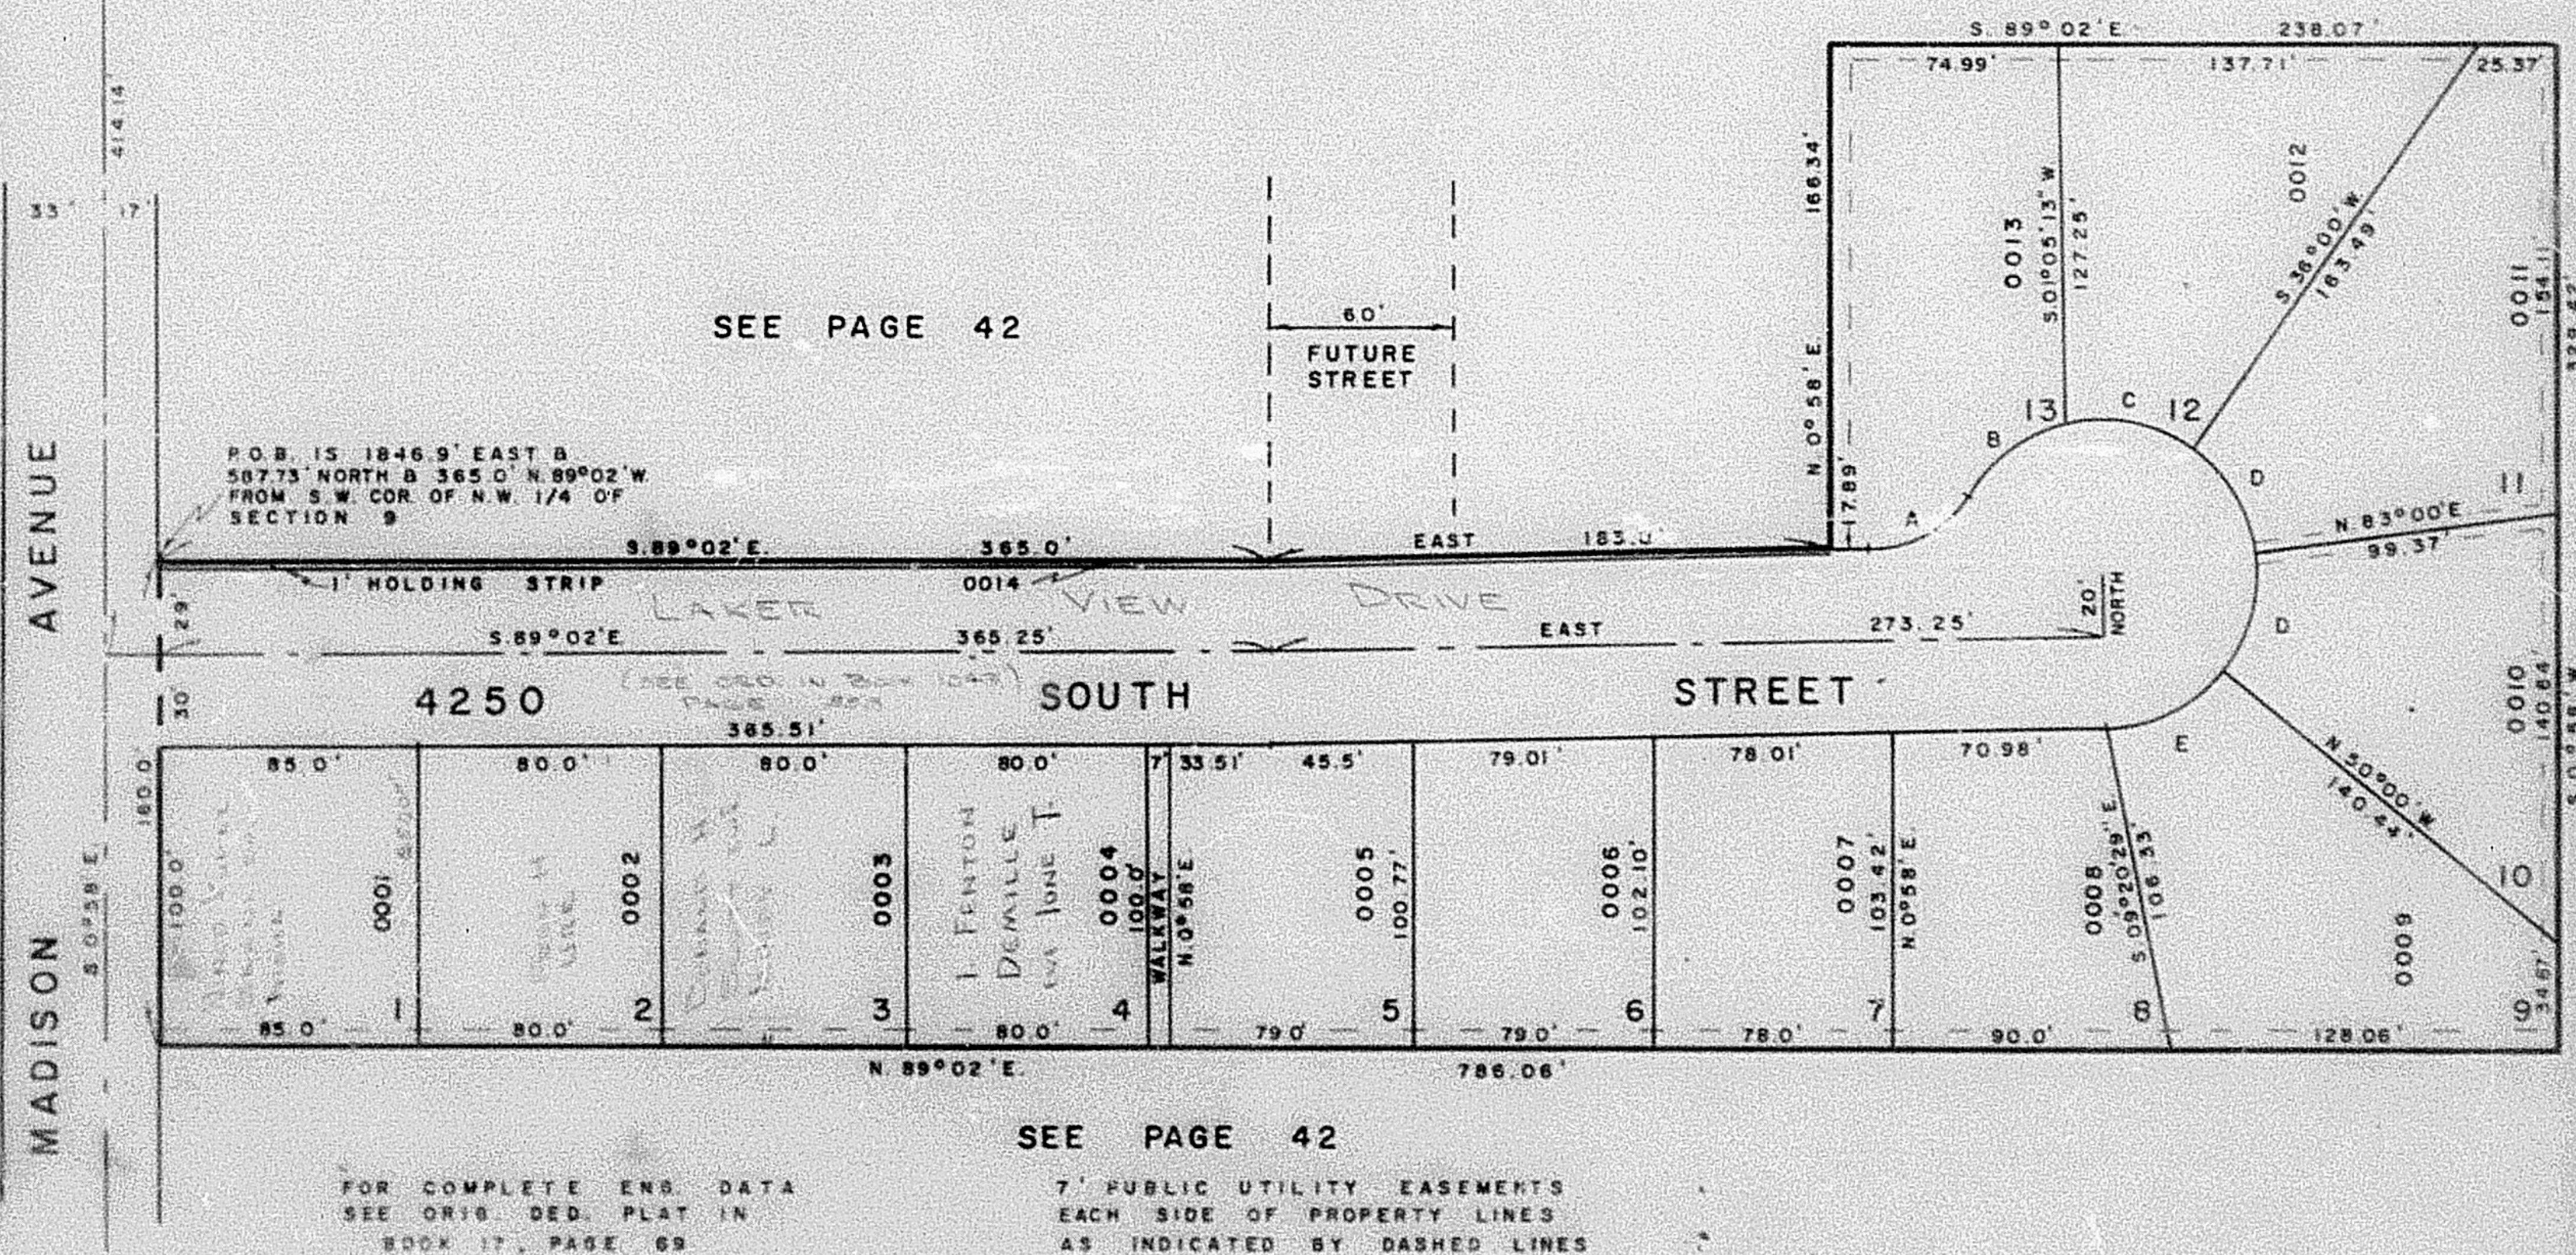

W.F.J. 12-72