

LAKER SUBDIVISION

TAXING UNIT : 27

IN SOUTH OGDEN CITY

PREFIX : 06-136


SCALE 1" = 50'

4200 SOUTH STREET

EXCEPT WHERE OTHERWISE SHOWN
ALL LOTS ARE OWNED BY
BOARD OF EDUCATION OF WEBER COUNTY
SCHOOL DISTRICT

CURVE DATA				
A	B	C	D	E
Δ = 58°02'03"	Δ = 41°02'03"	Δ = 53°00'	Δ = 47°00'	Δ = 50°00'
R = 35.0'	R = 50.0'	R = 50.0'	R = 50.0'	R = 50.0'
T = 19.41'	T = 18.71'	T = 24.93'	T = 21.74'	T = 23.32'
L = 35.45'	L = 35.81'	L = 46.25'	L = 41.02'	L = 43.63'
LC = 33.95'	LC = 35.05'	LC = 44.62'	LC = 39.87'	LC = 42.26'

SEE PAGE 42

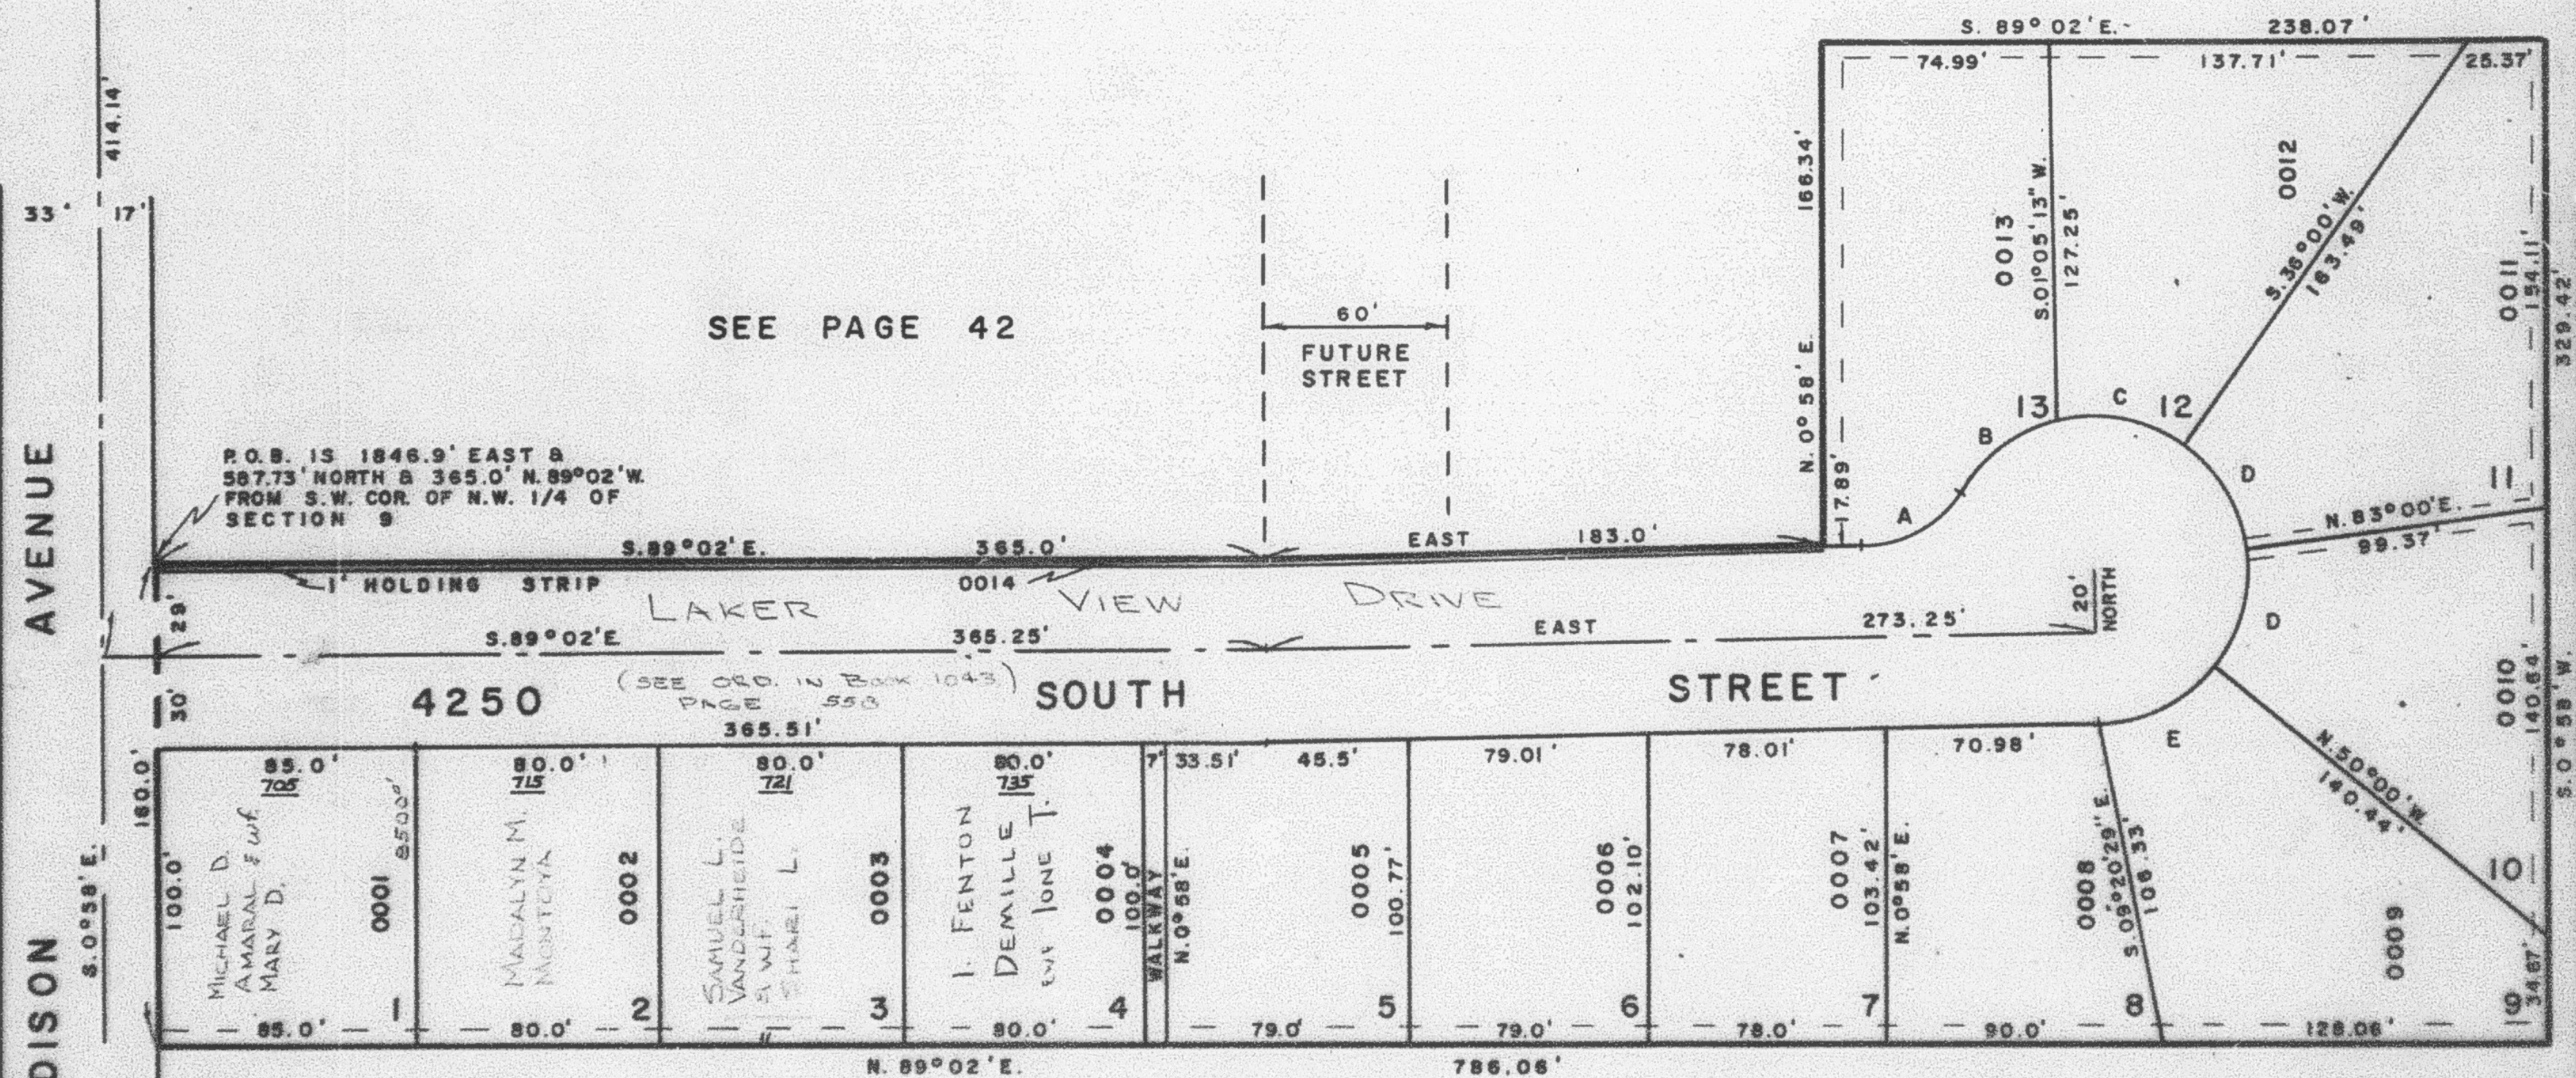

SEE PAGE 42

FOR COMPLETE ENG. DATA
SEE ORIG. DED. PLAT IN
BOOK 17, PAGE 69

7' PUBLIC UTILITY EASEMENTS
EACH SIDE OF PROPERTY LINES
AS INDICATED BY DASHED LINES