

PART OF N.W. 1/4 OF SEC. 7, T.5N., R.1W. & N.E. 1/4 OF SEC. 12, T.5N., R.2W., S.L.B. & M.

# WEN-DALE PARK SUBDIVISION NO. 3

137

TAXING UNIT 26

IN RIVERDALE CITY

PREFIX 06-137

SCALE 1" = 50'

EXCEPT WHERE OTHERWISE SHOWN ALL  
LOTS OWNED BY:  
WENDELL R. WOLSEY  
ET AL.

SEE BOOK 8, PAGE 88


SEE PAGE 4

SEE BOOK 8  
PAGE 88

7' UTILITY & DRAINAGE  
ESMT. EACH SIDE OF  
PROPERTY LINES AS  
INDICATED BY DASHED  
LINES

FOR COMPLETE ENG.  
DATA SEE ORIG. DED.  
PLAT IN BOOK 17, PAGE 82

SEE PAGE 126

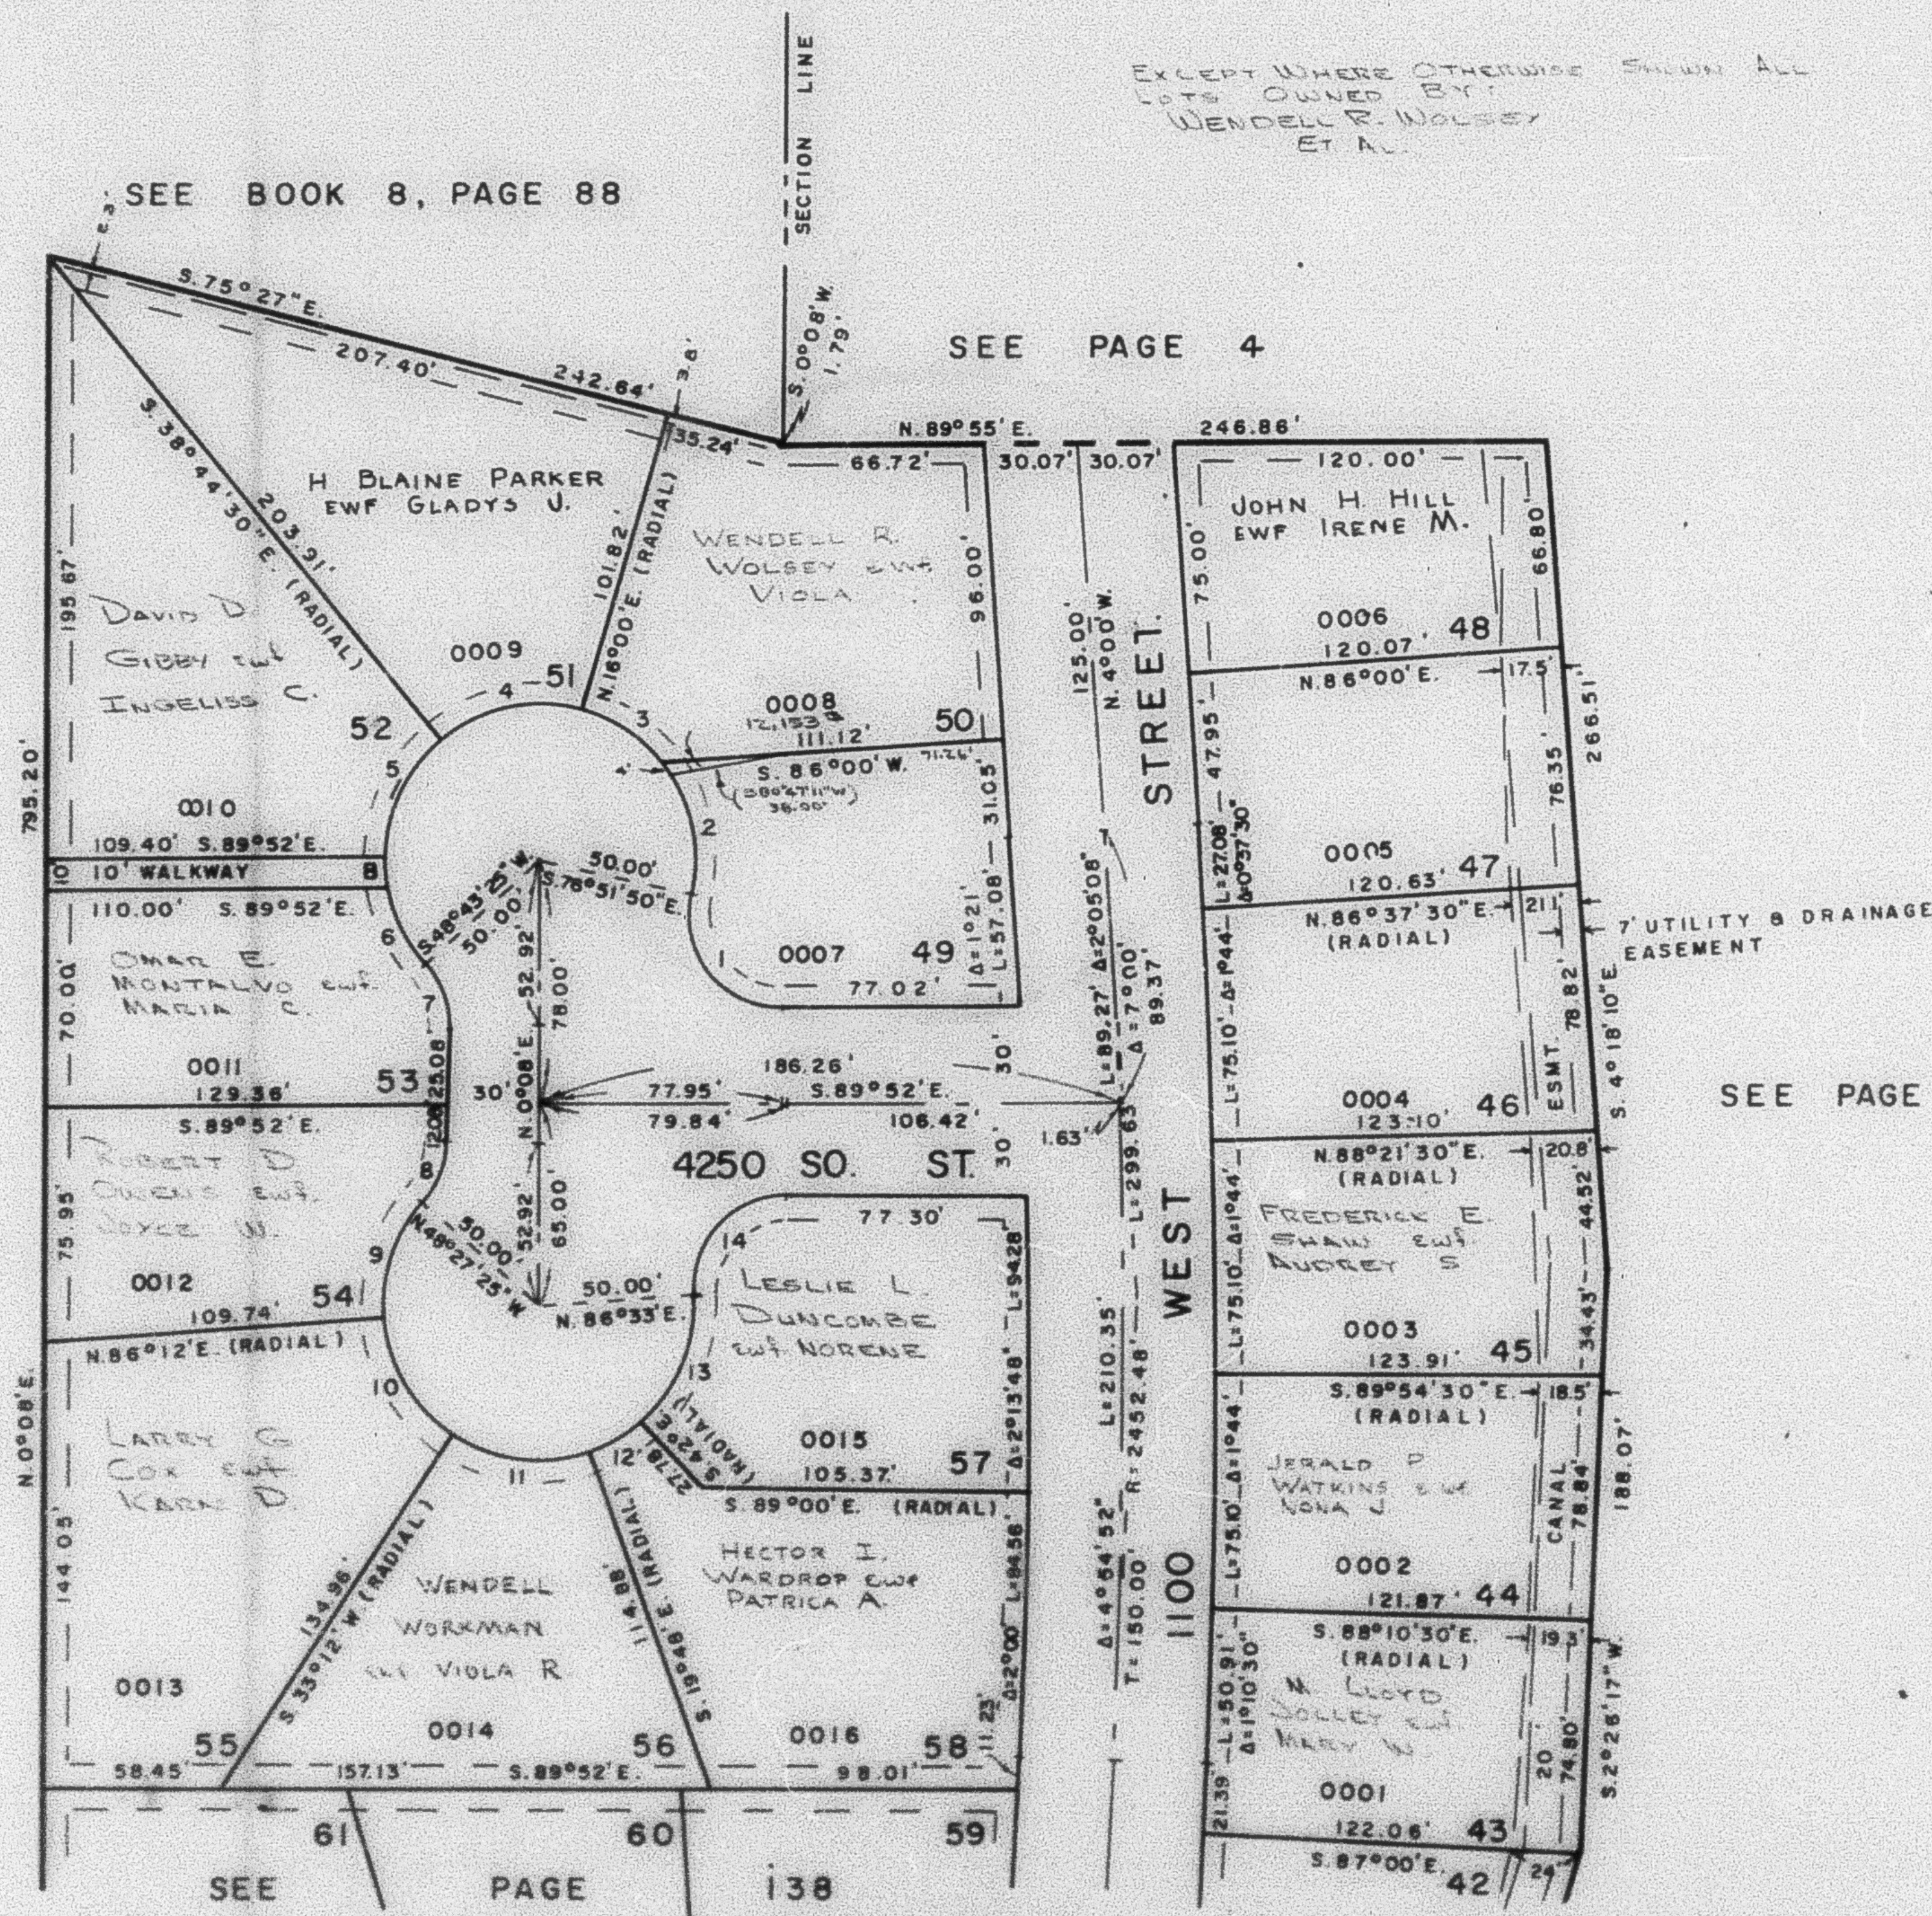

CURVE DATA

|   | 1          | 2         | 3         | 4         | 5         | 6         | 7         | 8         | 9         | 10     | 11     | 12     | 13     | 14     | 8         |
|---|------------|-----------|-----------|-----------|-----------|-----------|-----------|-----------|-----------|--------|--------|--------|--------|--------|-----------|
| R | 30'        | 50'       | 50'       | 50'       | 50'       | 50'       | 30'       | 30'       | 50'       | 50'    | 50'    | 50'    | 50'    | 30'    | 50'       |
| L | 53.93'     | 46.03'    | 50.01'    | 47.77'    | 42.61'    | 28.11'    | 21.68'    | 21.68'    | 39.57'    | 46.25' | 46.25' | 19.37' | 44.90' | 49.00' | 10.04'    |
| Δ | 103°00'10" | 52°44'32" | 34°23'38" | 54°44'30" | 48°49'37" | 32°12'31" | 41°24'35" | 41°24'35" | 45°20'35" | 53°00' | 53°00' | 22°12' | 51°27' | 93°35' | 11°29'57" |