

WEN-DALE PARK SUBDIVISION NO. 3

137

TAXING UNIT 26

IN RIVERDALE CITY

PREFIX 06-137


SCALE 1" = 50'

SEE BOOK 8, PAGE 88

SEE PAGE 4

SEE BOOK 8
PAGE 887' UTILITY & DRAINAGE
ESMT. EACH SIDE OF
PROPERTY LINES AS
INDICATED BY DASHED
LINESFOR COMPLETE ENG.
DATA SEE ORIG. DED.
PLAT IN BOOK 17, PAGE 82

SEE PAGE 126

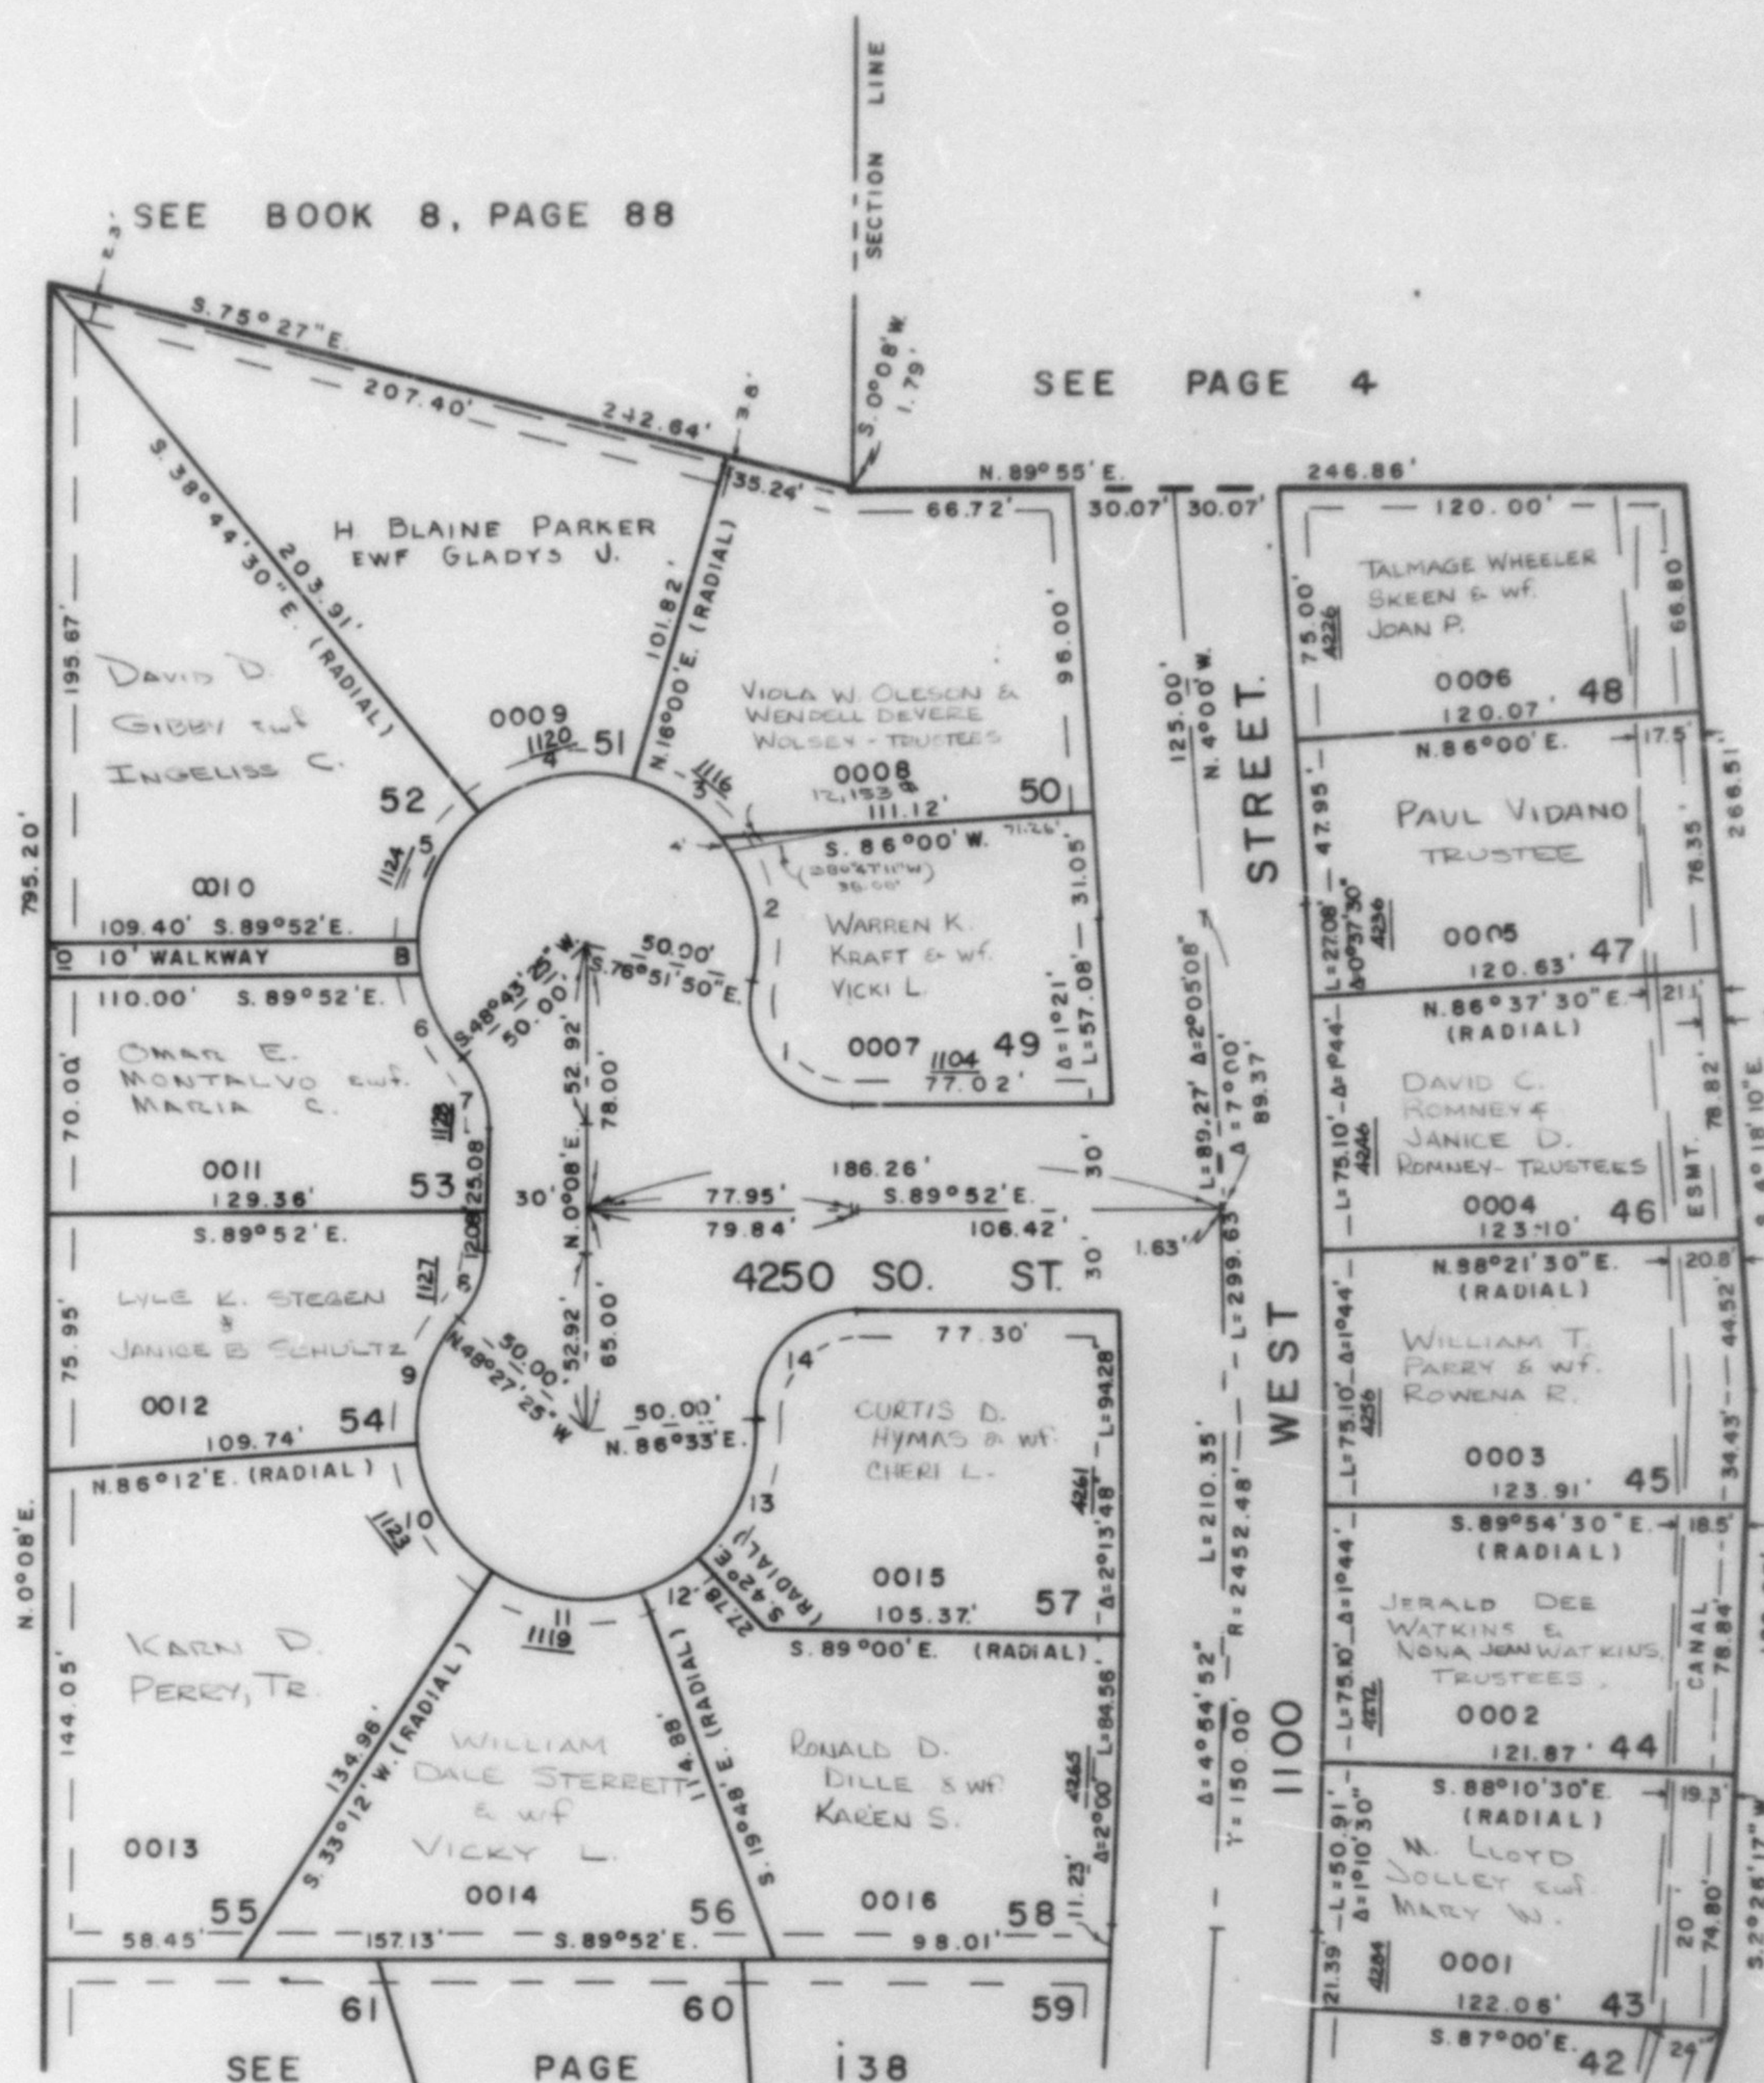

CURVE DATA

	1	2	3	4	5	6	7	8	9	10	11	12	13	14	8
R	30'	50'	50'	50'	50'	50'	30'	30'	50'	50'	50'	50'	50'	30'	50'
L	53.93'	46.03'	30.01'	47.77'	42.61'	28.11'	21.68'	21.68'	39.57'	46.25'	46.25'	19.37'	44.90'	49.00'	10.04'
Δ	103°00'10"	52°44'32"	34°23'33"	54°44'30"	48°49'37"	32°12'31"	41°24'35"	41°24'35"	45°20'35"	53°00'	53°00'	22°12'	51°27'	93°35'	11°29'57"