

PART OF N.W. 1/4, SEC. 7, T.5N., R.1W., & N.E. 1/4 OF SEC. 12, T.5N., R.2W., S.L.B. & M.


137

WEN-DALE PARK SUBDIVISION NO. 3

IN RIVERDALE CITY

TAXING UNIT: 26

SCALE 1" = 50'

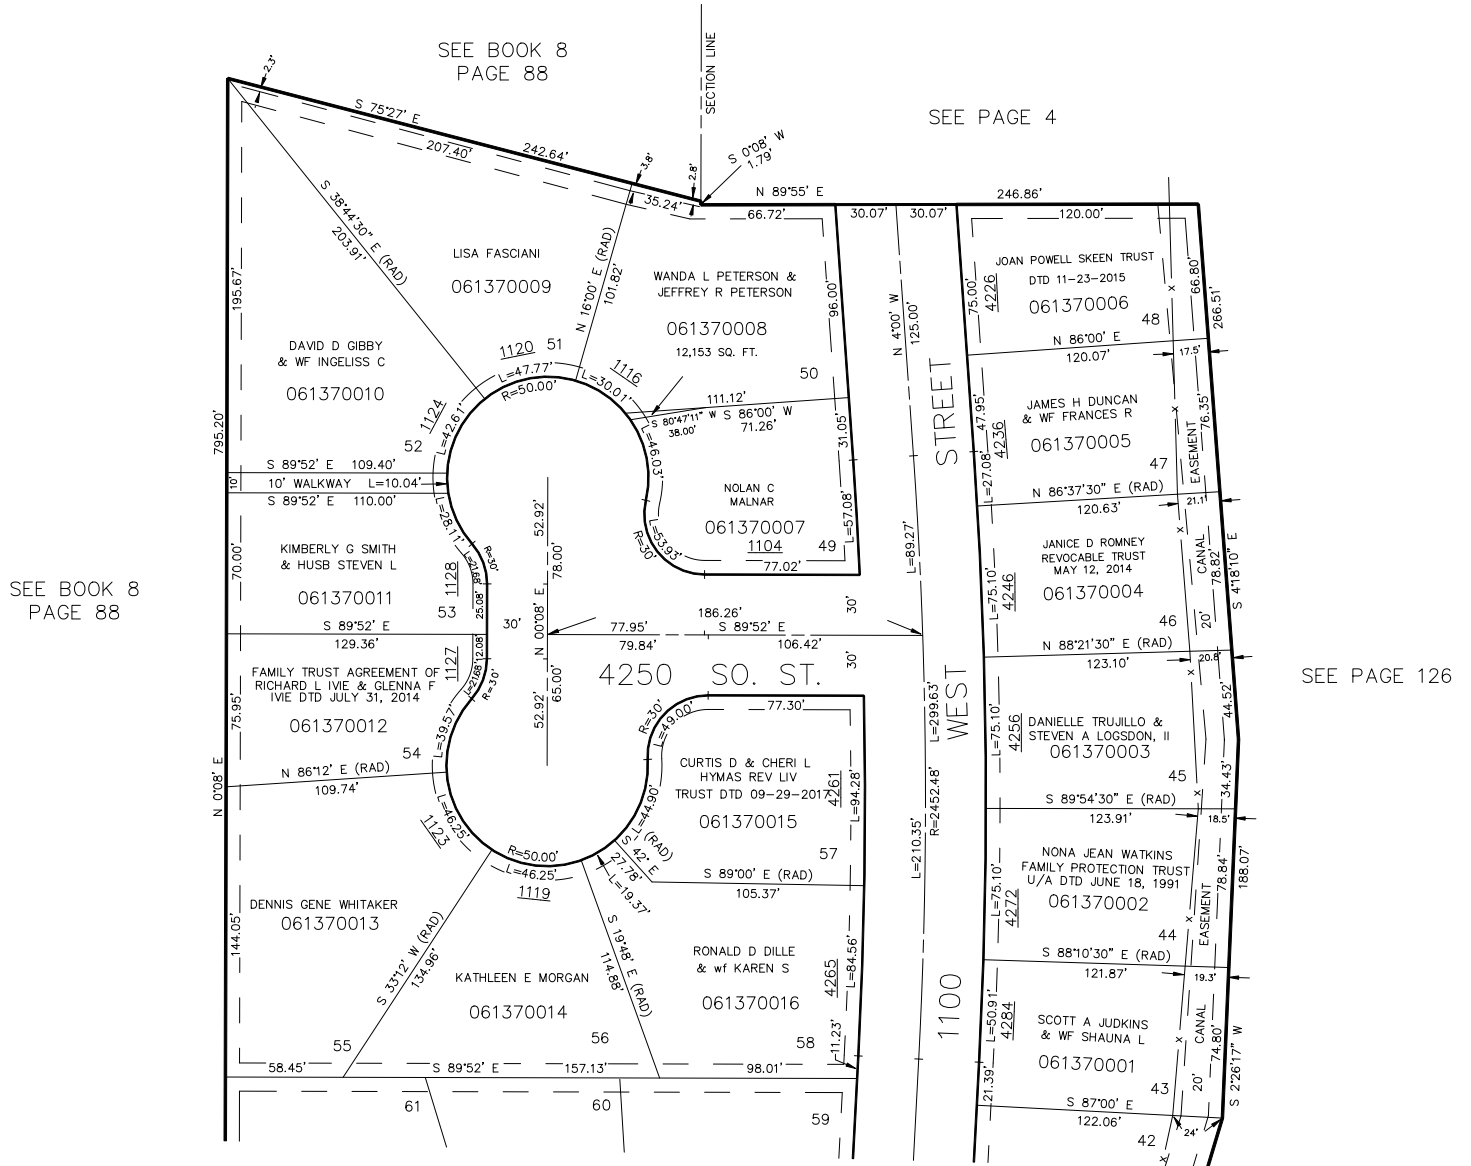

SEE BOOK 8
PAGE 88

SEE BOOK 8
PAGE 88

SEE PAGE 4

SEE PAGE 126

SEE PAGE 138

7' UTILITY & DRAINAGE EASEMENTS EACH
SIDE OF PROPERTY LINES AS INDICATED
BY DASHED LINES EXCEPT AS OTHERWISE
SHOWN.

FOR COMPLETE ENG DATA SEE
ORIGINAL DEDICATION PLAT IN
BOOK 17, PAGE 82 OF RECORDS.