

PART OF N.W. 1/4 OF SEC. 7, T.5N., R.1W. & N.E. 1/4 OF SEC. 12, T.5N., R.2W., S.L.B. & M.

# WEN-DALE PARK SUBDIVISION NO. 3

138

TAXING UNIT 26

IN RIVERDALE CITY


PREFIX 06-138

SCALE 1" = 50'

SEE PAGE 137

SEE BOOK 8  
PAGE 88

SEE PAGE 126

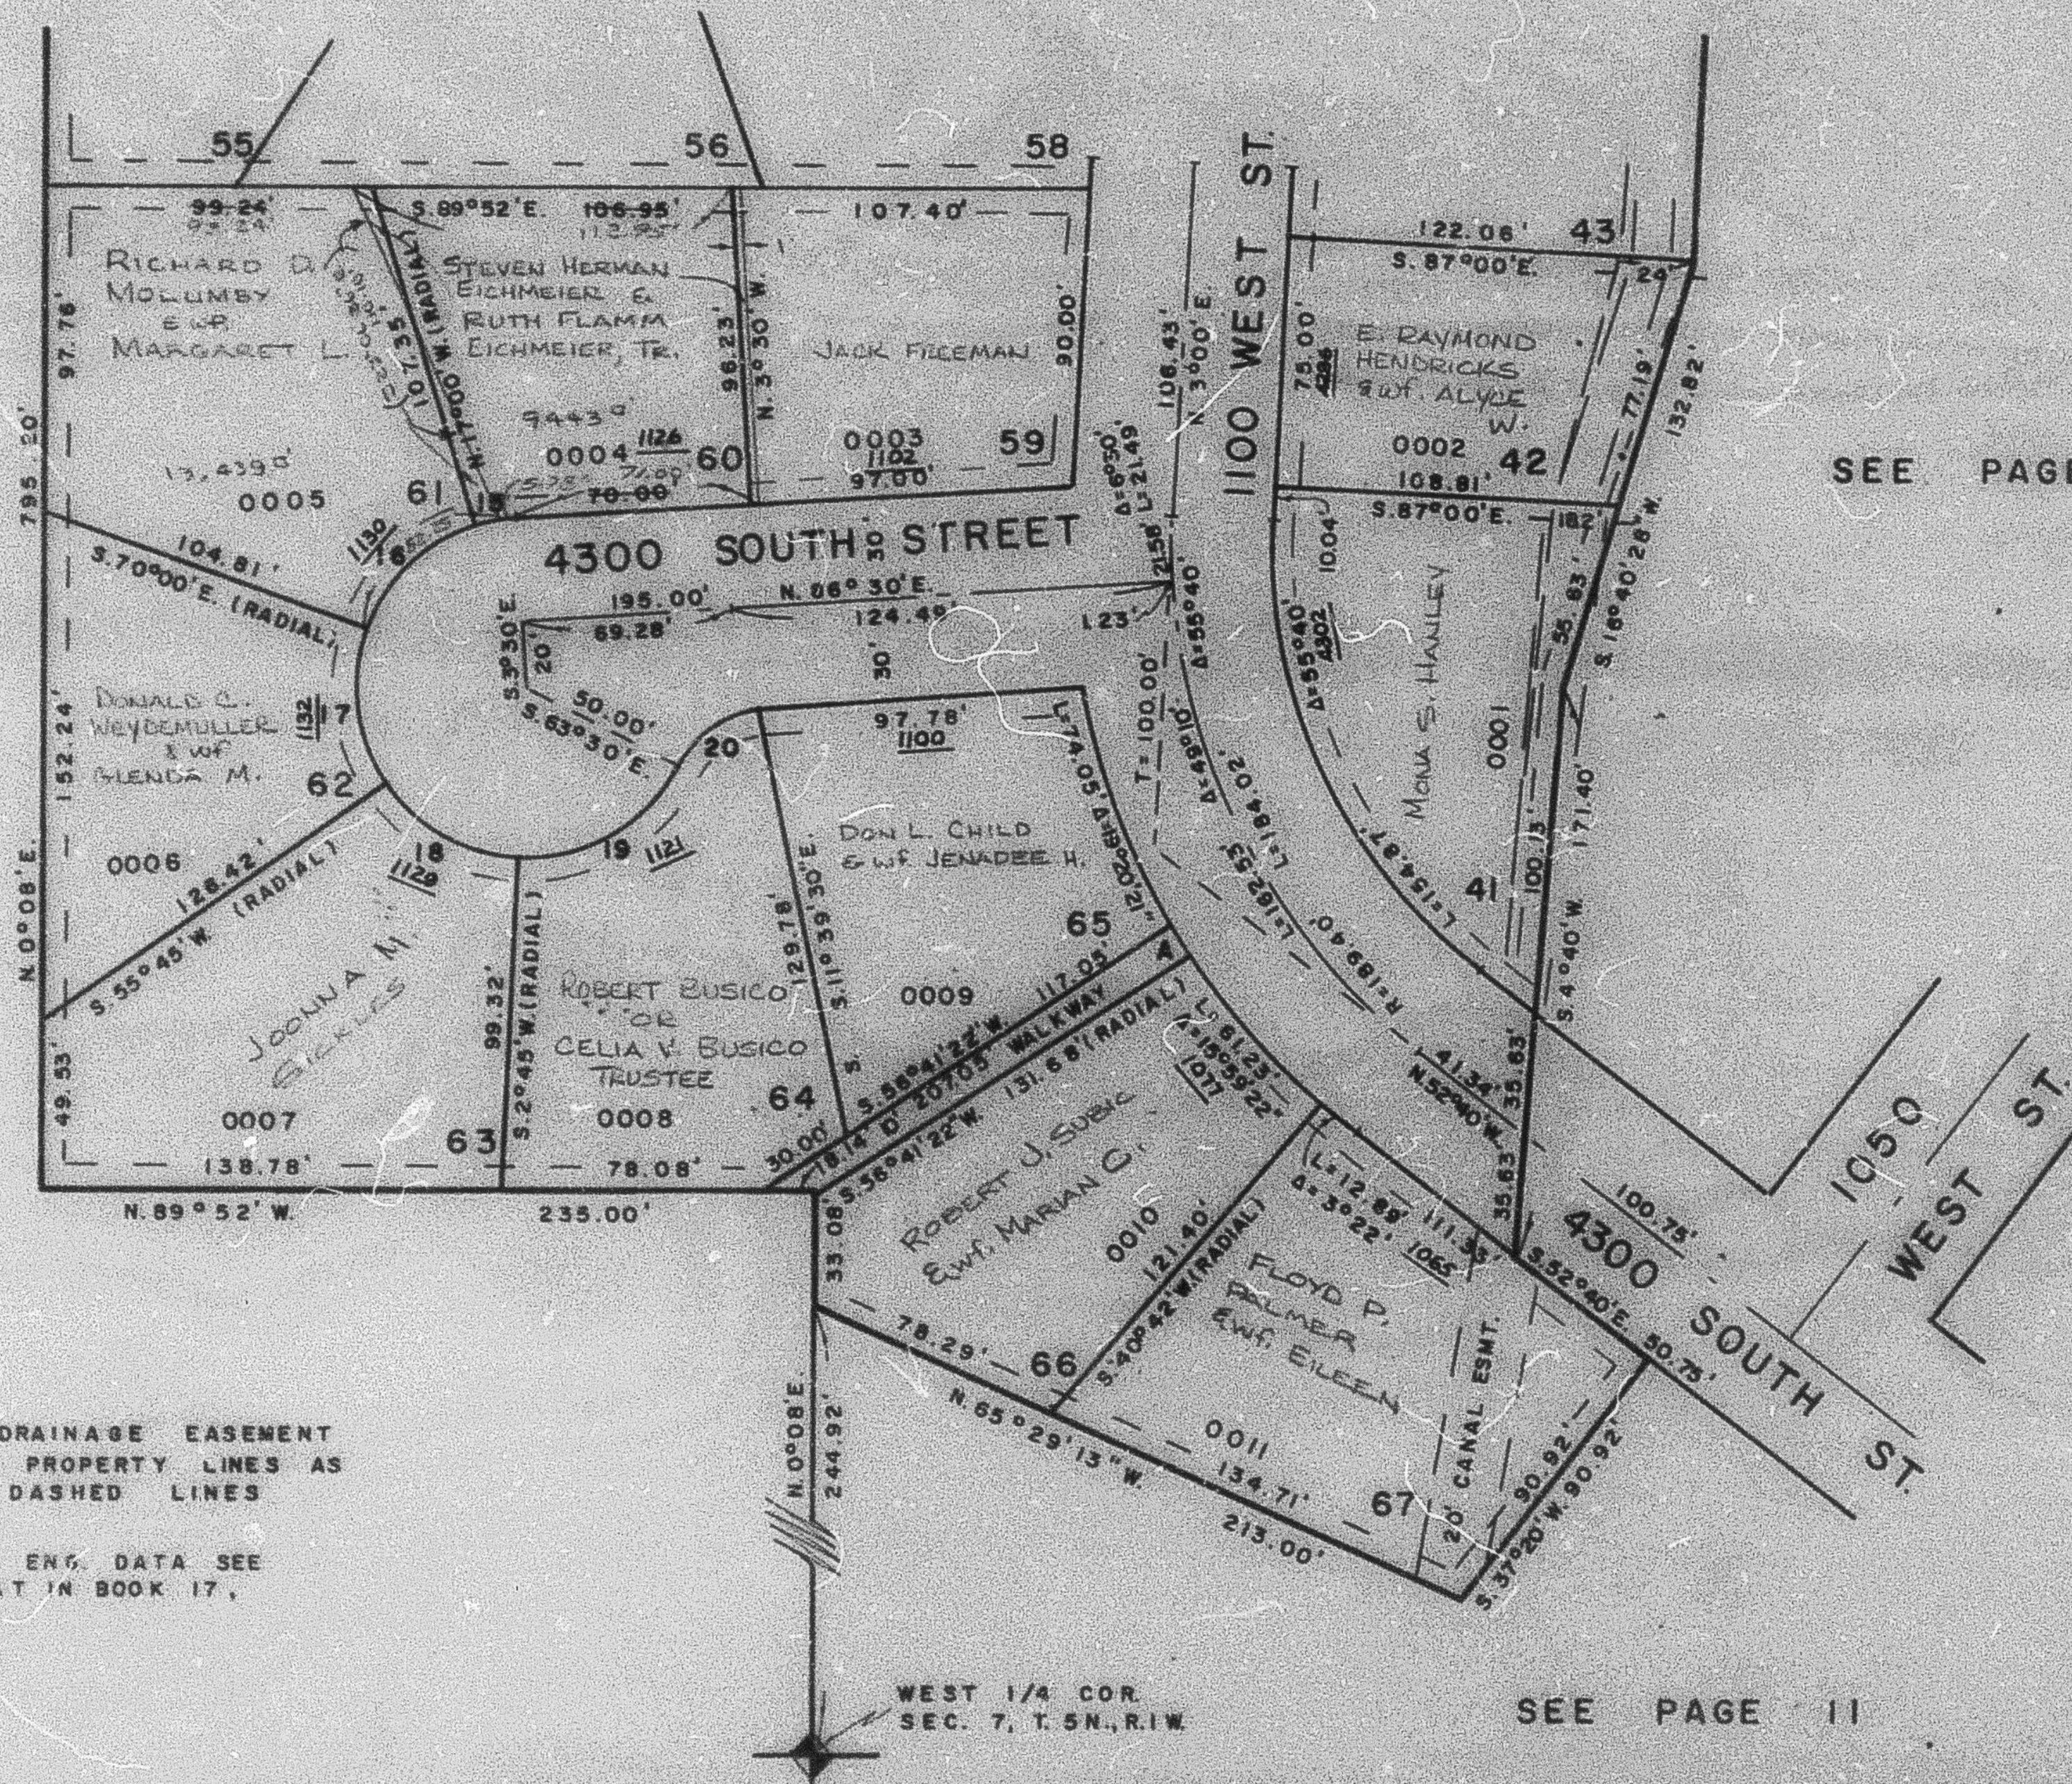

7' UTILITY & DRAINAGE EASEMENT  
EACH SIDE OF PROPERTY LINES AS  
INDICATED BY DASHED LINES

FOR COMPLETE ENG. DATA SEE  
ORIG. DED. PLAT IN BOOK 17,  
PAGE 82

## CURVE DATA

	15	16	17	18	19	20	A
R	50'	50'	50'	50'	50'	30'	219.40'
L	11.78'	48.25'	47.34'	46.25'	57.81'	31.42'	10.00'
Δ	13°30'	53°00'	54°15'	53°00'	68°15'	60°00'	2°38'44"