

BONNEVILLE HEIGHTS SUBDIVISION

LOTS 1 - 6

IN WEBER COUNTY


SCALE 1"=100'

TAXING UNIT 58

PREFIX 06 - 139

SEE PAGE
121

SEE PAGE 121-1

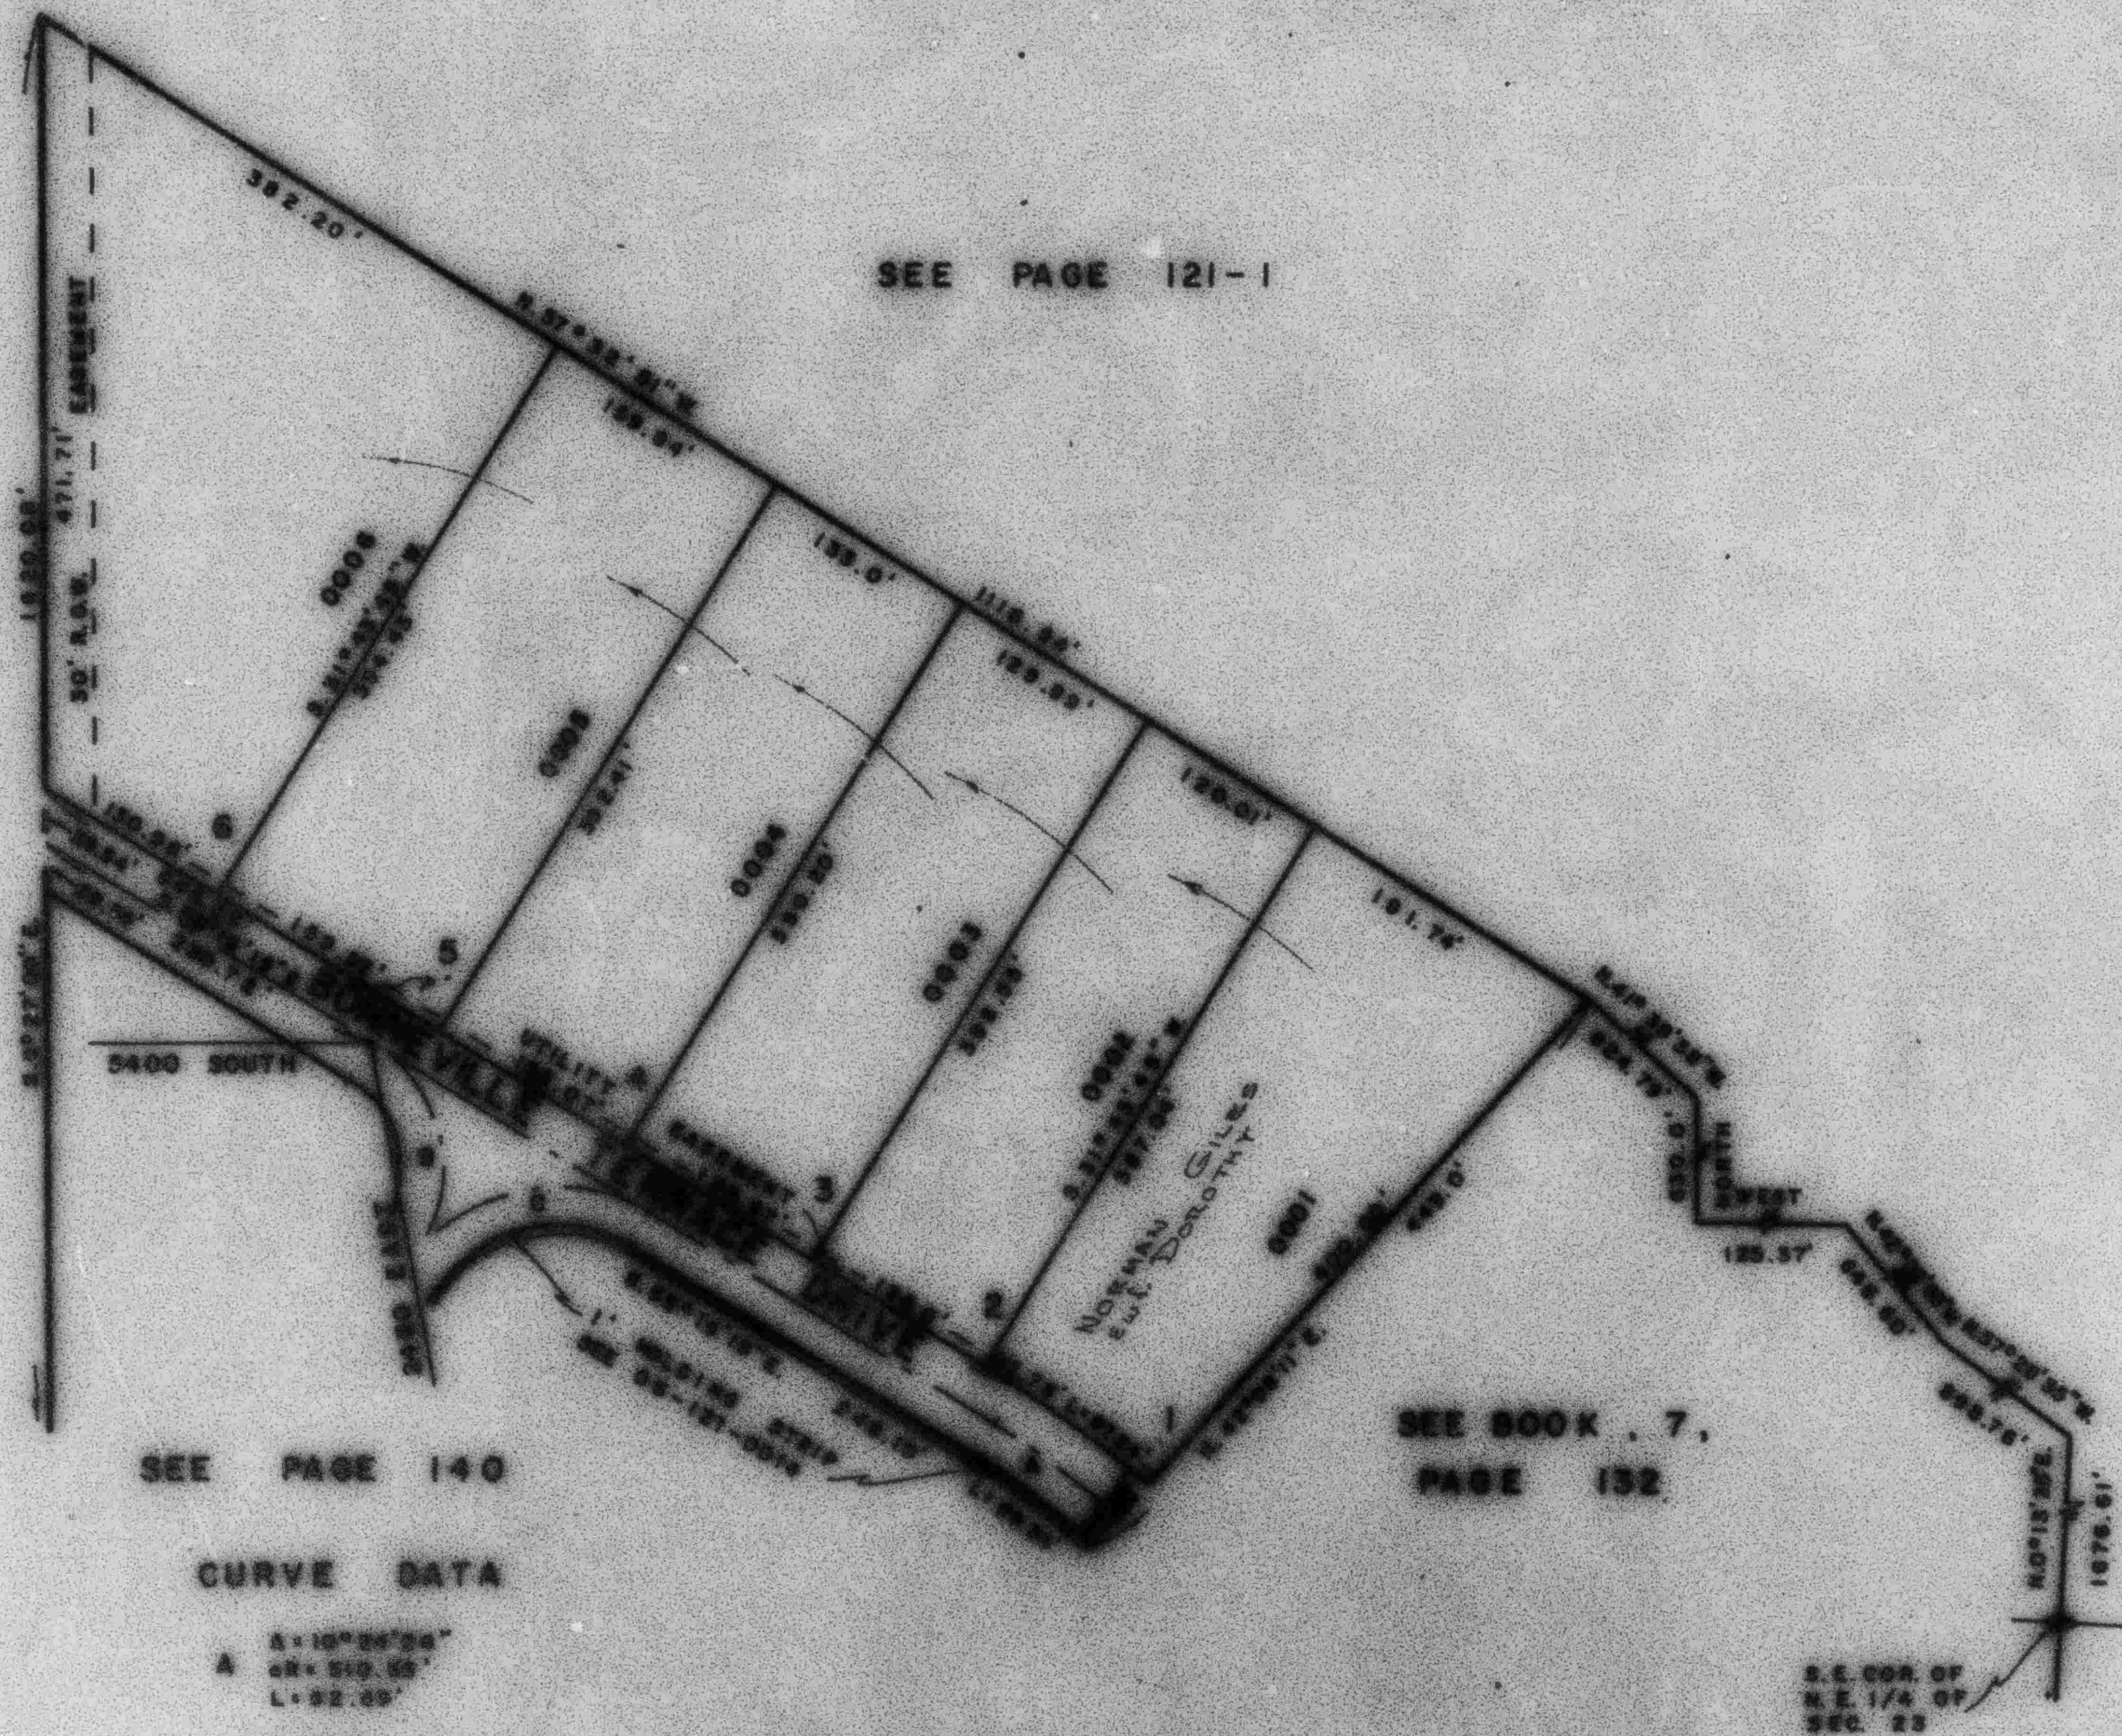

SEE PAGE 140

SEE BOOK 7,
PAGE 132

CURVE DATA

- A $\Delta = 10^{\circ} 34' 24''$
 $\Delta R = 519.55'$
 $L = 92.69'$
- B $\Delta = 90^{\circ}$
 $\Delta R = 90'$
 $L = 141.37'$
 $T = 90.0'$
- C $\Delta = 114^{\circ} 42'$
 $\Delta R = 112.15'$
 $L = 224.47'$
 $T = 178.0'$

FOR COMPLETE ENG. DATA
SEE ORIS. ENG. PLAN IN
BOOK 17, PAGE 84

S.E. COR. OF
N.E. 1/4 OF
SEC. 23