

139

LOTS 1 - 6


IN WEBER COUNTY

PREFIX 06 - 139

SCALE 1" = 100'

SEE PAGE 121-1

SEE PAGE
121

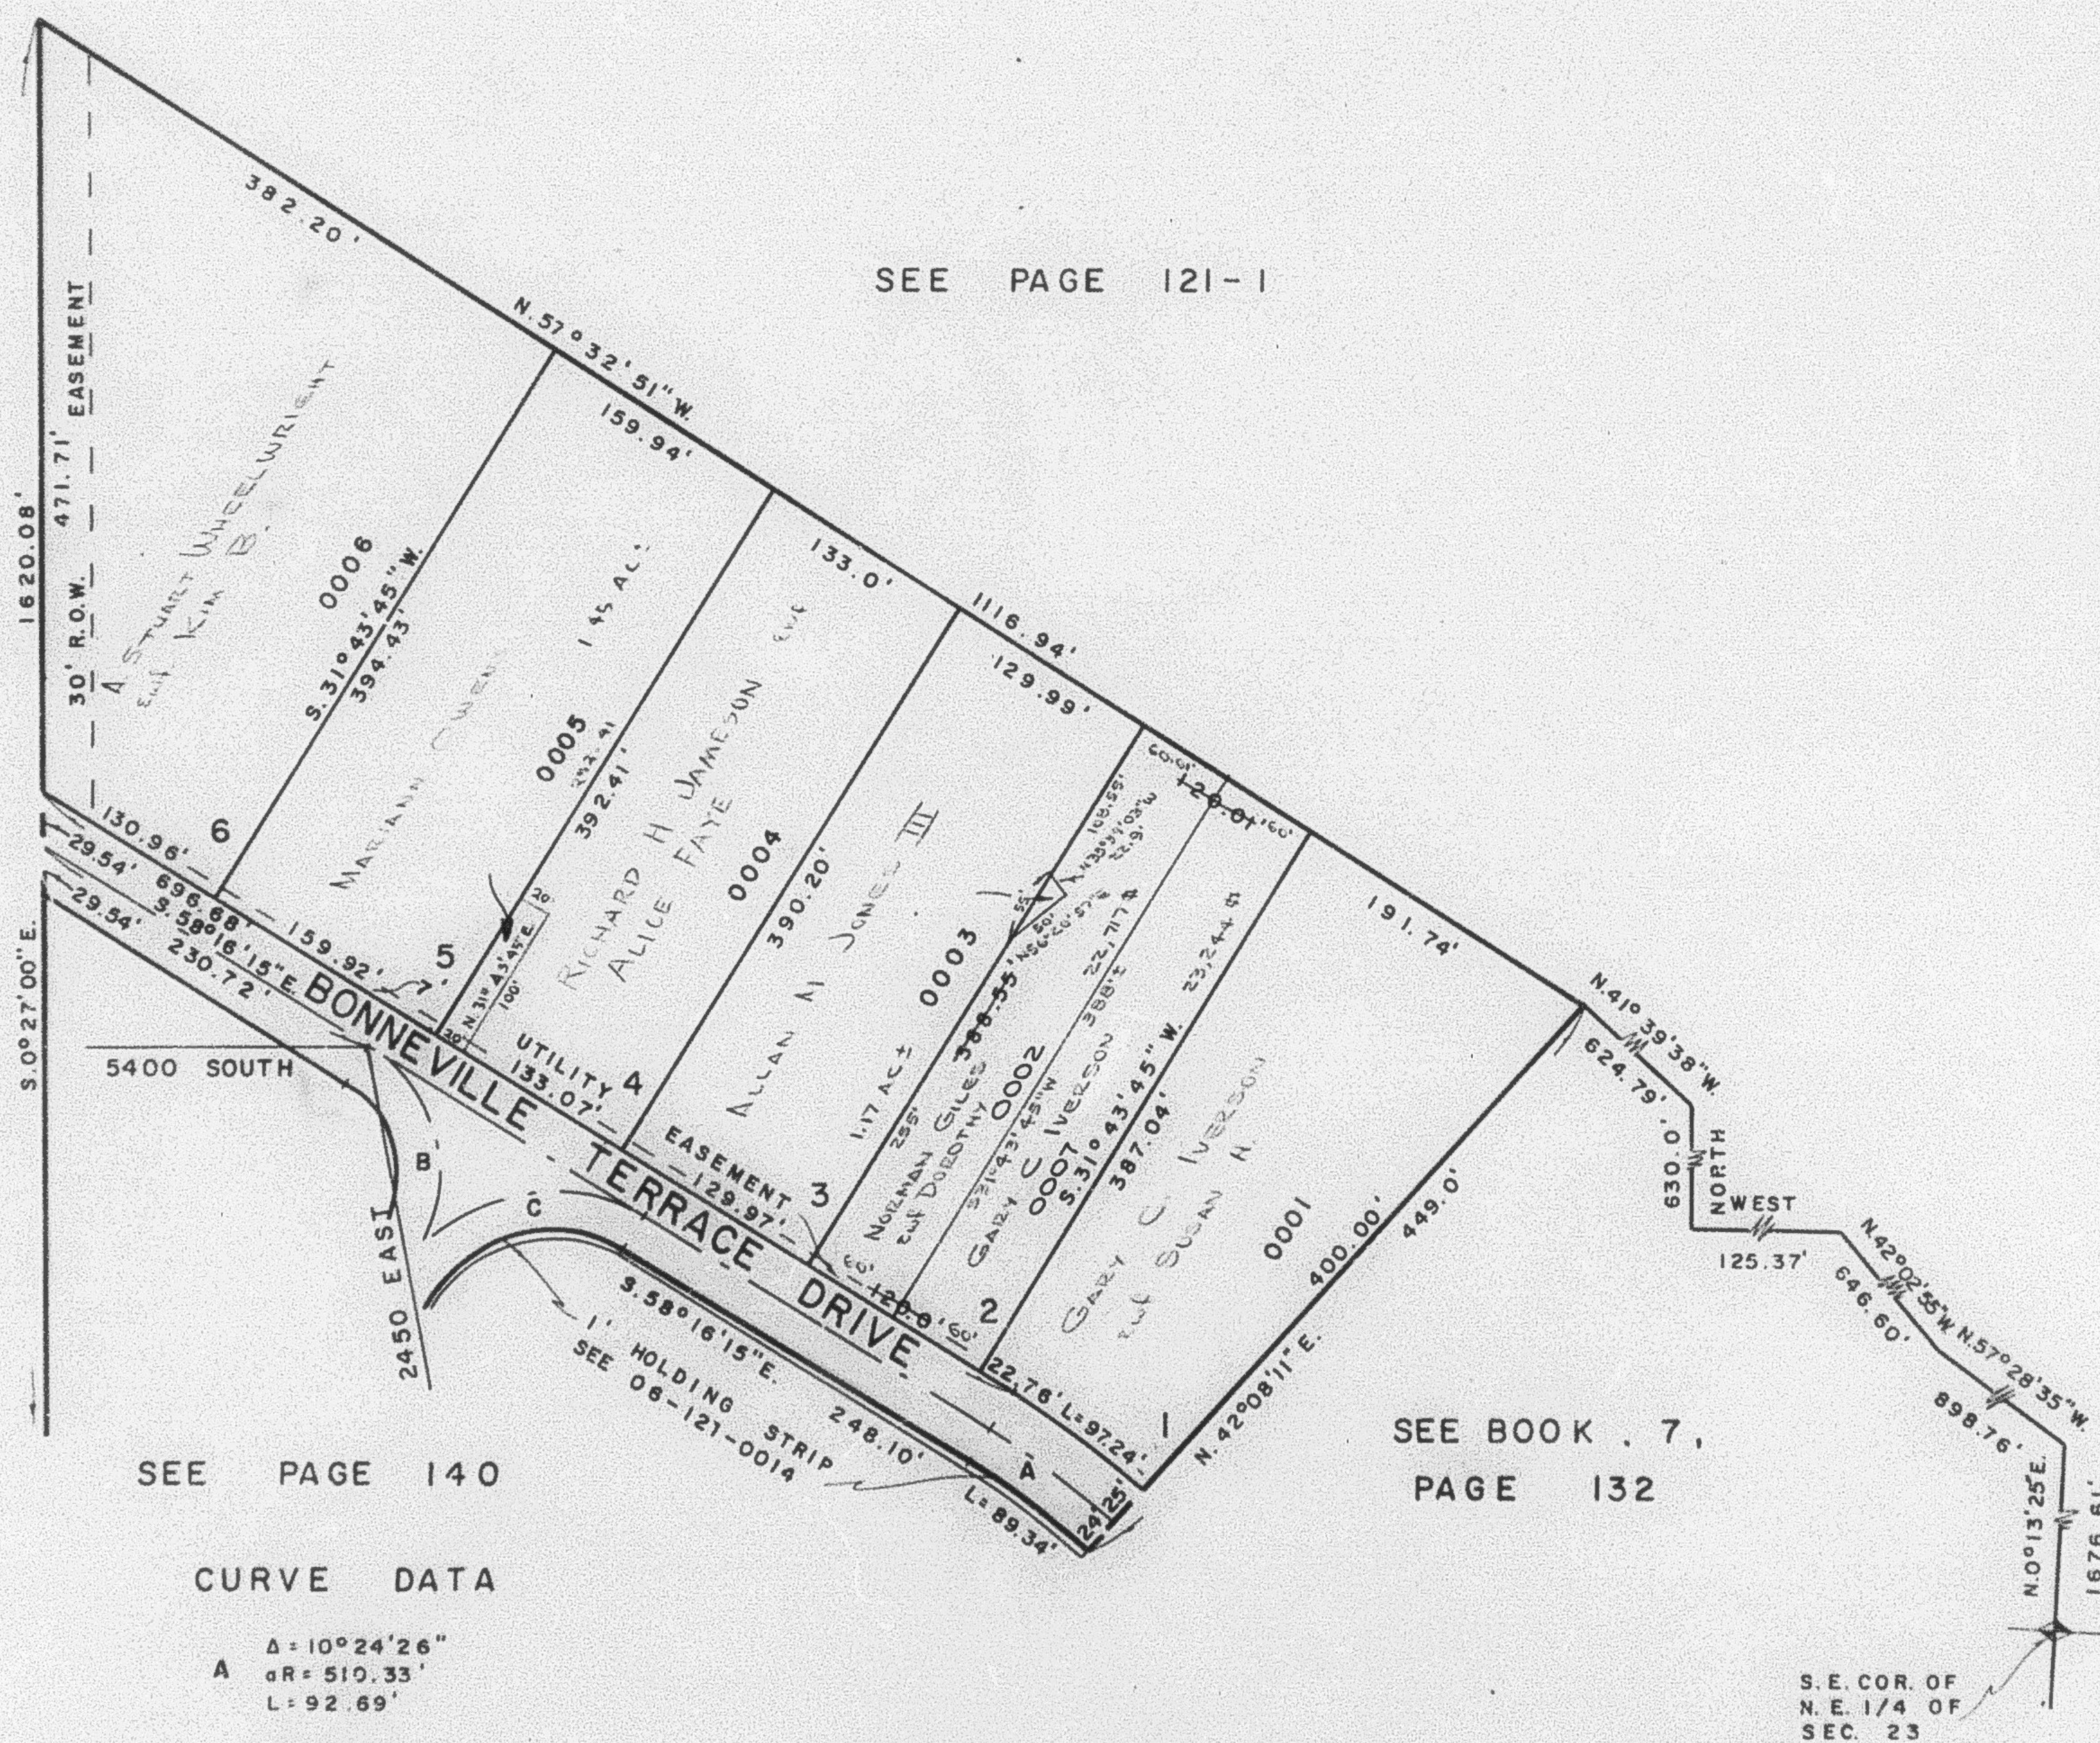

CURVE DATA

A $\Delta = 10^{\circ} 24' 26''$
 $\alpha R = 510.33'$
 $L = 92.69'$

B $\Delta = 90^\circ$
 $\alpha = 90'$
 $L = 141.37'$
 $T = 90.0'$

C $\Delta = 114^{\circ} 42'$
 $\alpha R = 112.13'$
 $L = 224.47'$
 $T = 175.0'$

FOR COMPLETE ENG. DATA
SEE ORIG. DED. PLAT IN
BOOK 17, PAGE 84

S. E. COR. OF
N. E. 1/4 OF
SEC. 23