

PART OF S.E. 1/4 OF SEC. 14, T.5N, R.1W, S.L.B. & M

139

BONNEVILLE HEIGHTS SUBDIVISION

LOTS 1 - 6

IN WEBER COUNTY


SCALE 1"=100'

TAXING UNIT 58

PREFIX 06-139

SEE PAGE 121-1

SEE PAGE
121

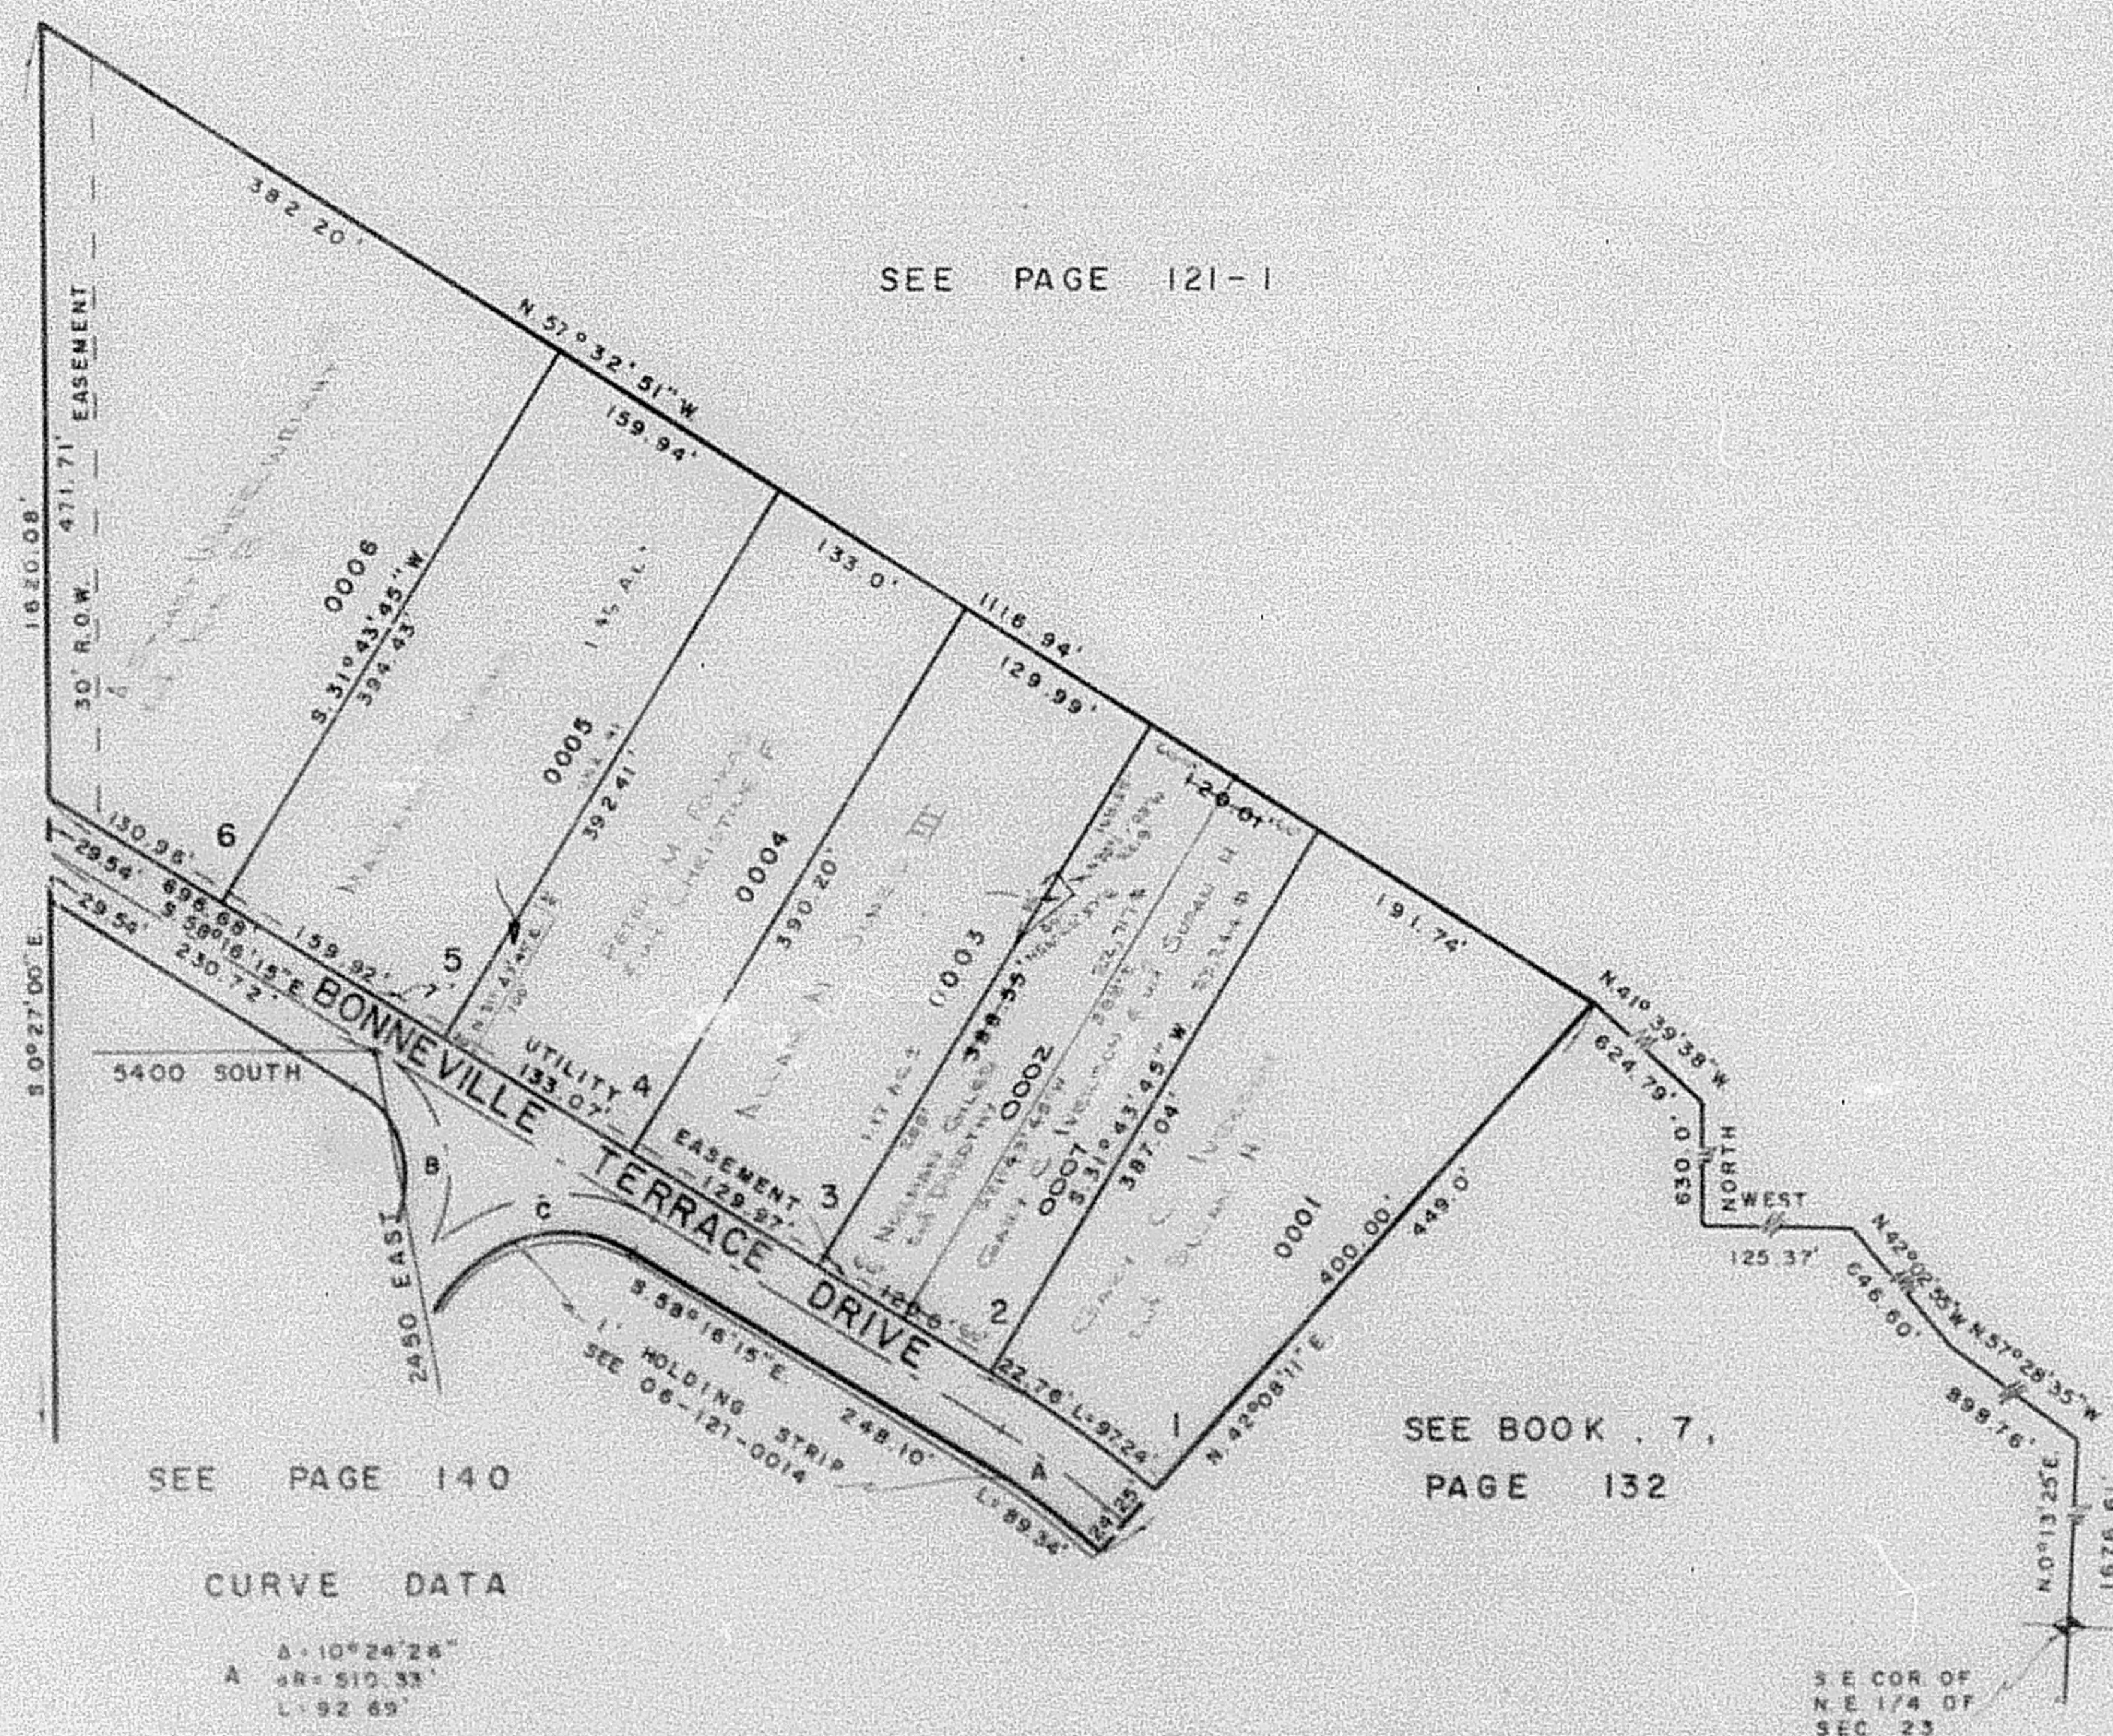

SEE PAGE 140

SEE BOOK 7,
PAGE 132

CURVE DATA

- A: 10° 24' 28"
AR: 510.33'
L: 92.69'
- B: 90°
AR: 90'
L: 141.37'
T: 90.0'
- C: 114° 42'
AR: 112.13'
L: 224.47'
T: 175.0'

FOR COMPLETE ENG. DATA
SEE ORIG. DED. PLAT IN
BOOK 17, PAGE 84

SEE COR. OF
N.E. 1/4 OF
SEC. 23