

PART OF S.E. 1/4 OF SEC. 14, T.5N., R.1W., S.L.B. & M.

BONNEVILLE HEIGHTS SUBDIVISION

LOTS 1 - 6

IN WEBER COUNTY

SCALE 1"=100'


TAXING UNIT 54

PREFIX 06-139

139

SEE PAGE 121-1

SEE PAGE
121

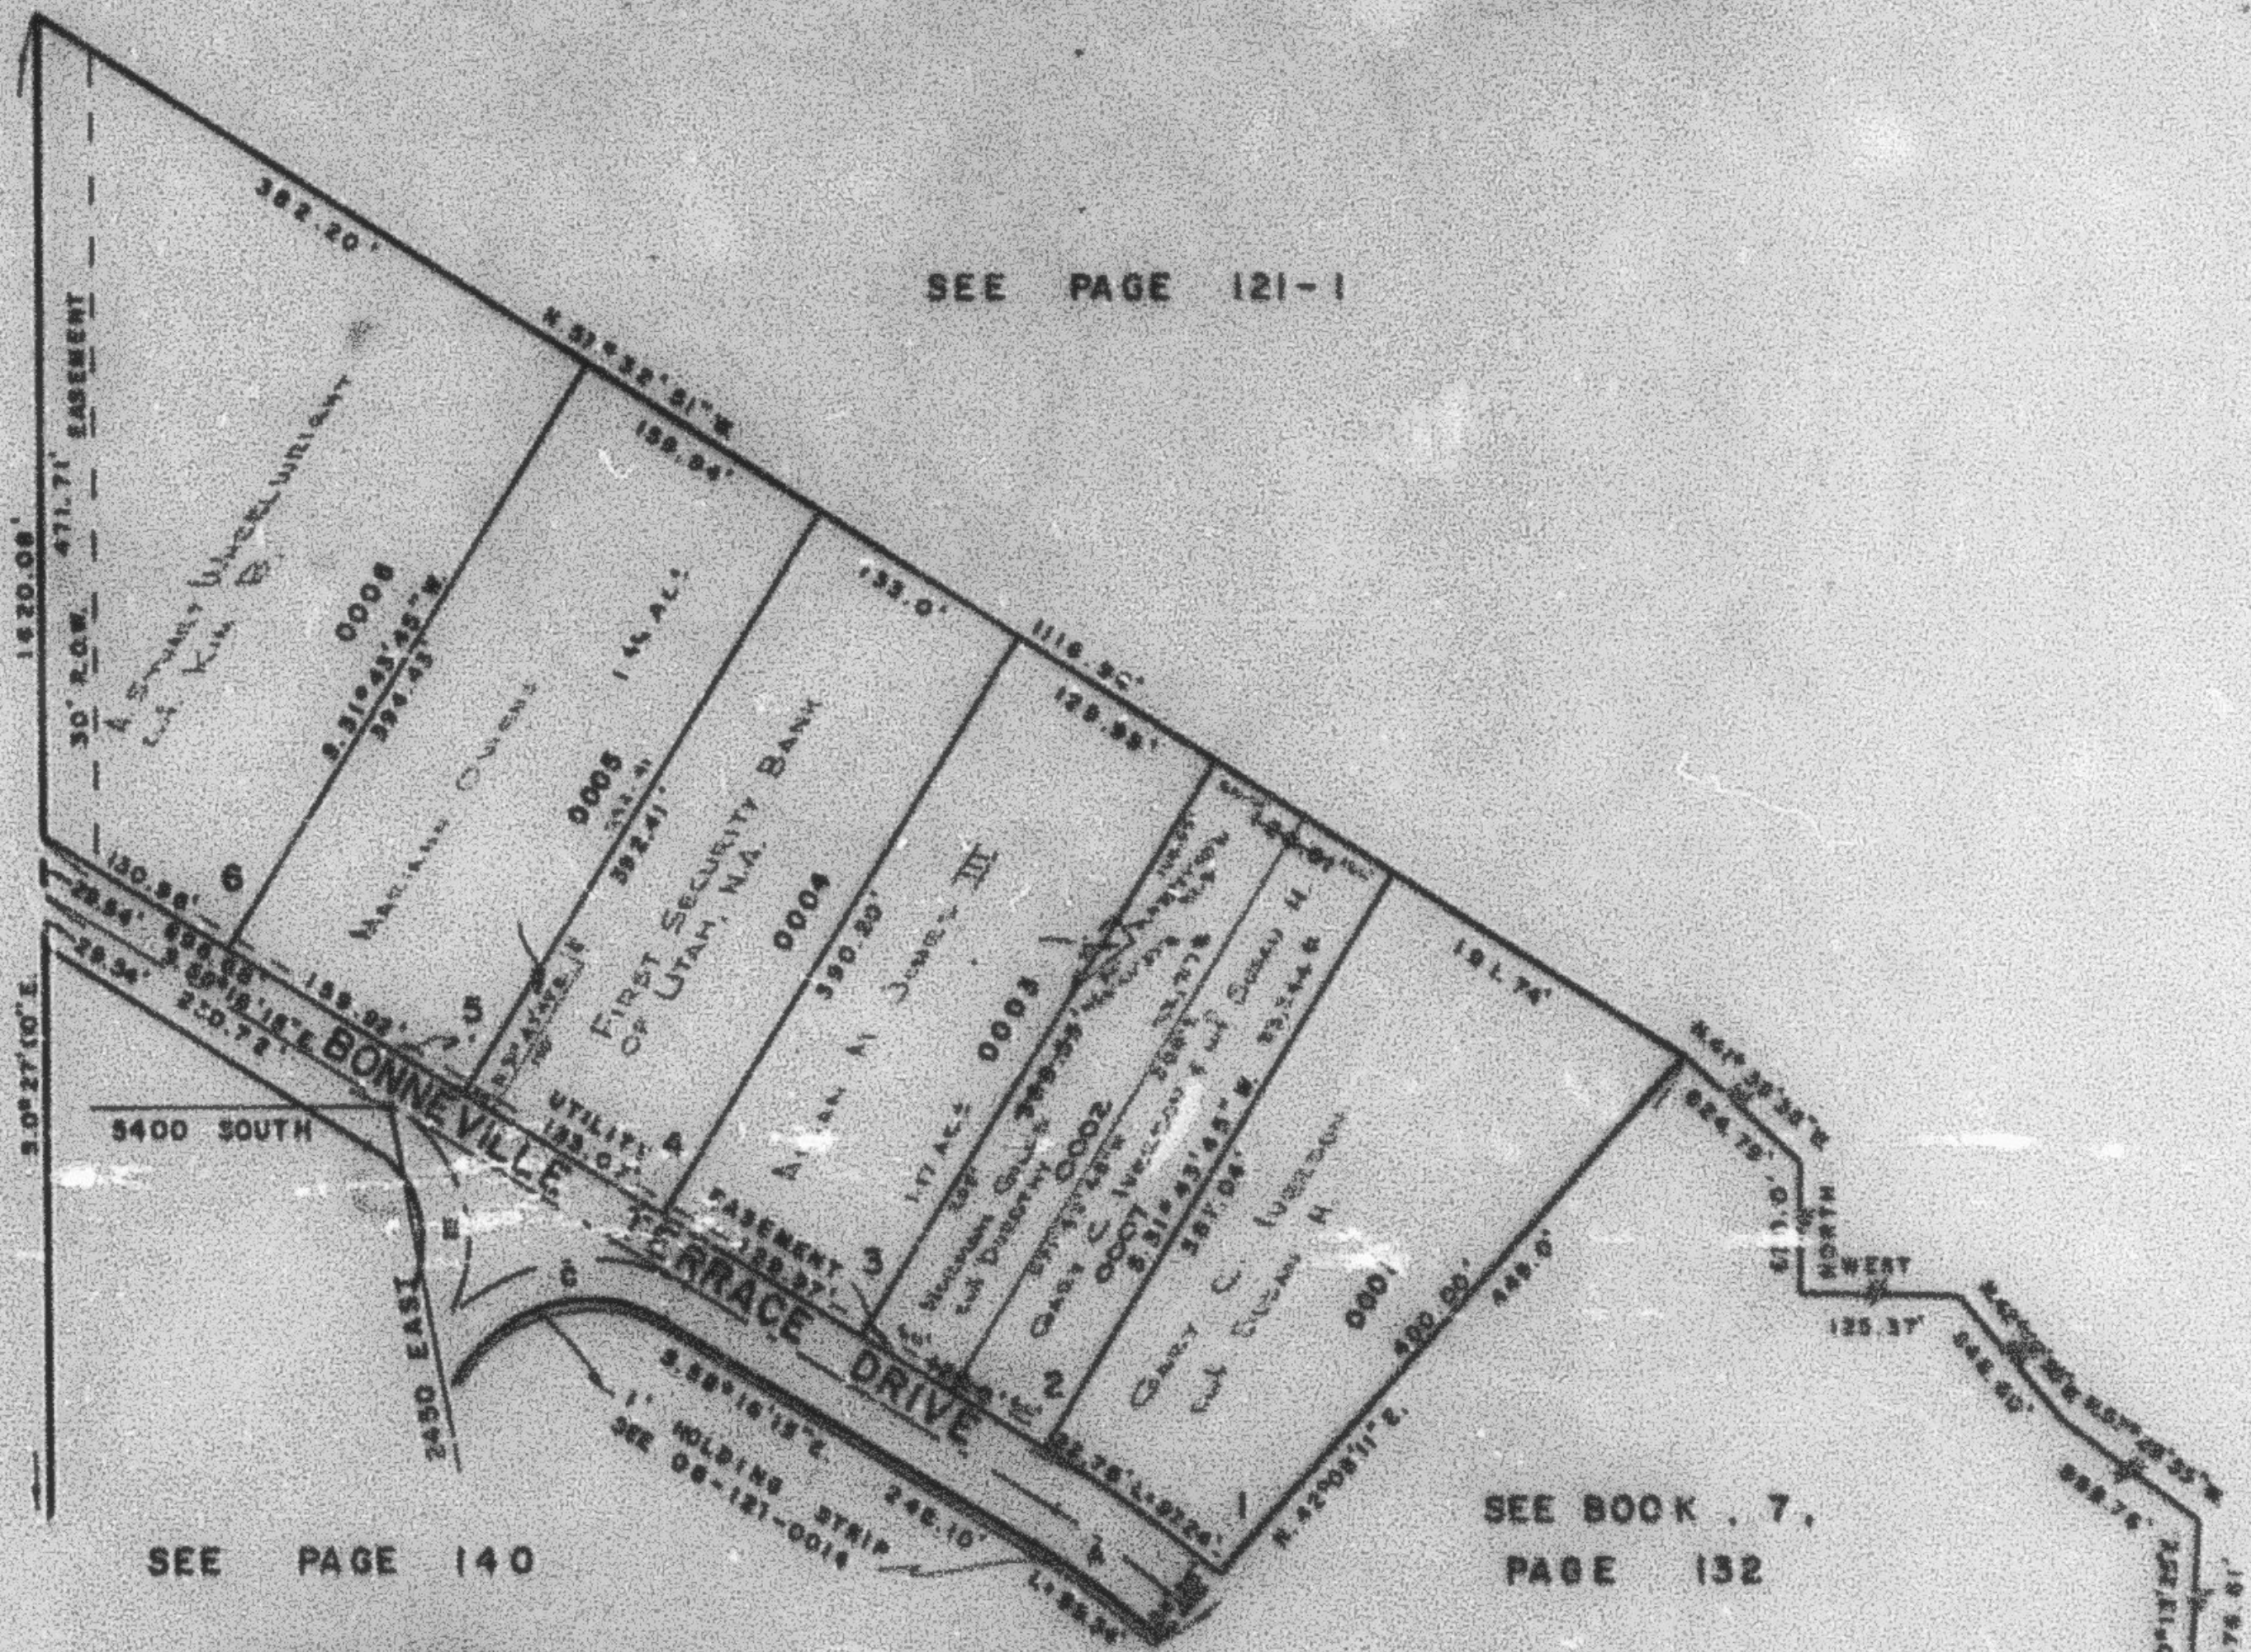

SEE PAGE 140

SEE BOOK 7,
PAGE 132

CURVE DATA

- A: 107°24'28"
 - AR: 510.33'
 - LC: 92.60'
- B: 27°30'
 - LC: 191.37'
 - TR: 90.0'
- C: 118°42'
 - AR: 112.13'
 - LC: 224.45'
 - TR: 175.0'

FOR COMPLETE ENG. DATA
SEE ORIG. DES. PLAT IN
BOOK 17, PAGE 64

S.E. COR. OF
N.E. 1/4 OF
SEC. 23