

PART OF S.E. 1/4 OF SEC. 14, T.5N., R.1W., S.L.B. & M.
BONNEVILLE HEIGHTS SUBDIVISION

LOTS 1 - 6

TAXING UNIT 54

IN WEBER COUNTY


SCALE 1"=100'

PREFIX 06-139

139

SEE PAGE
121

SEE PAGE 121-1

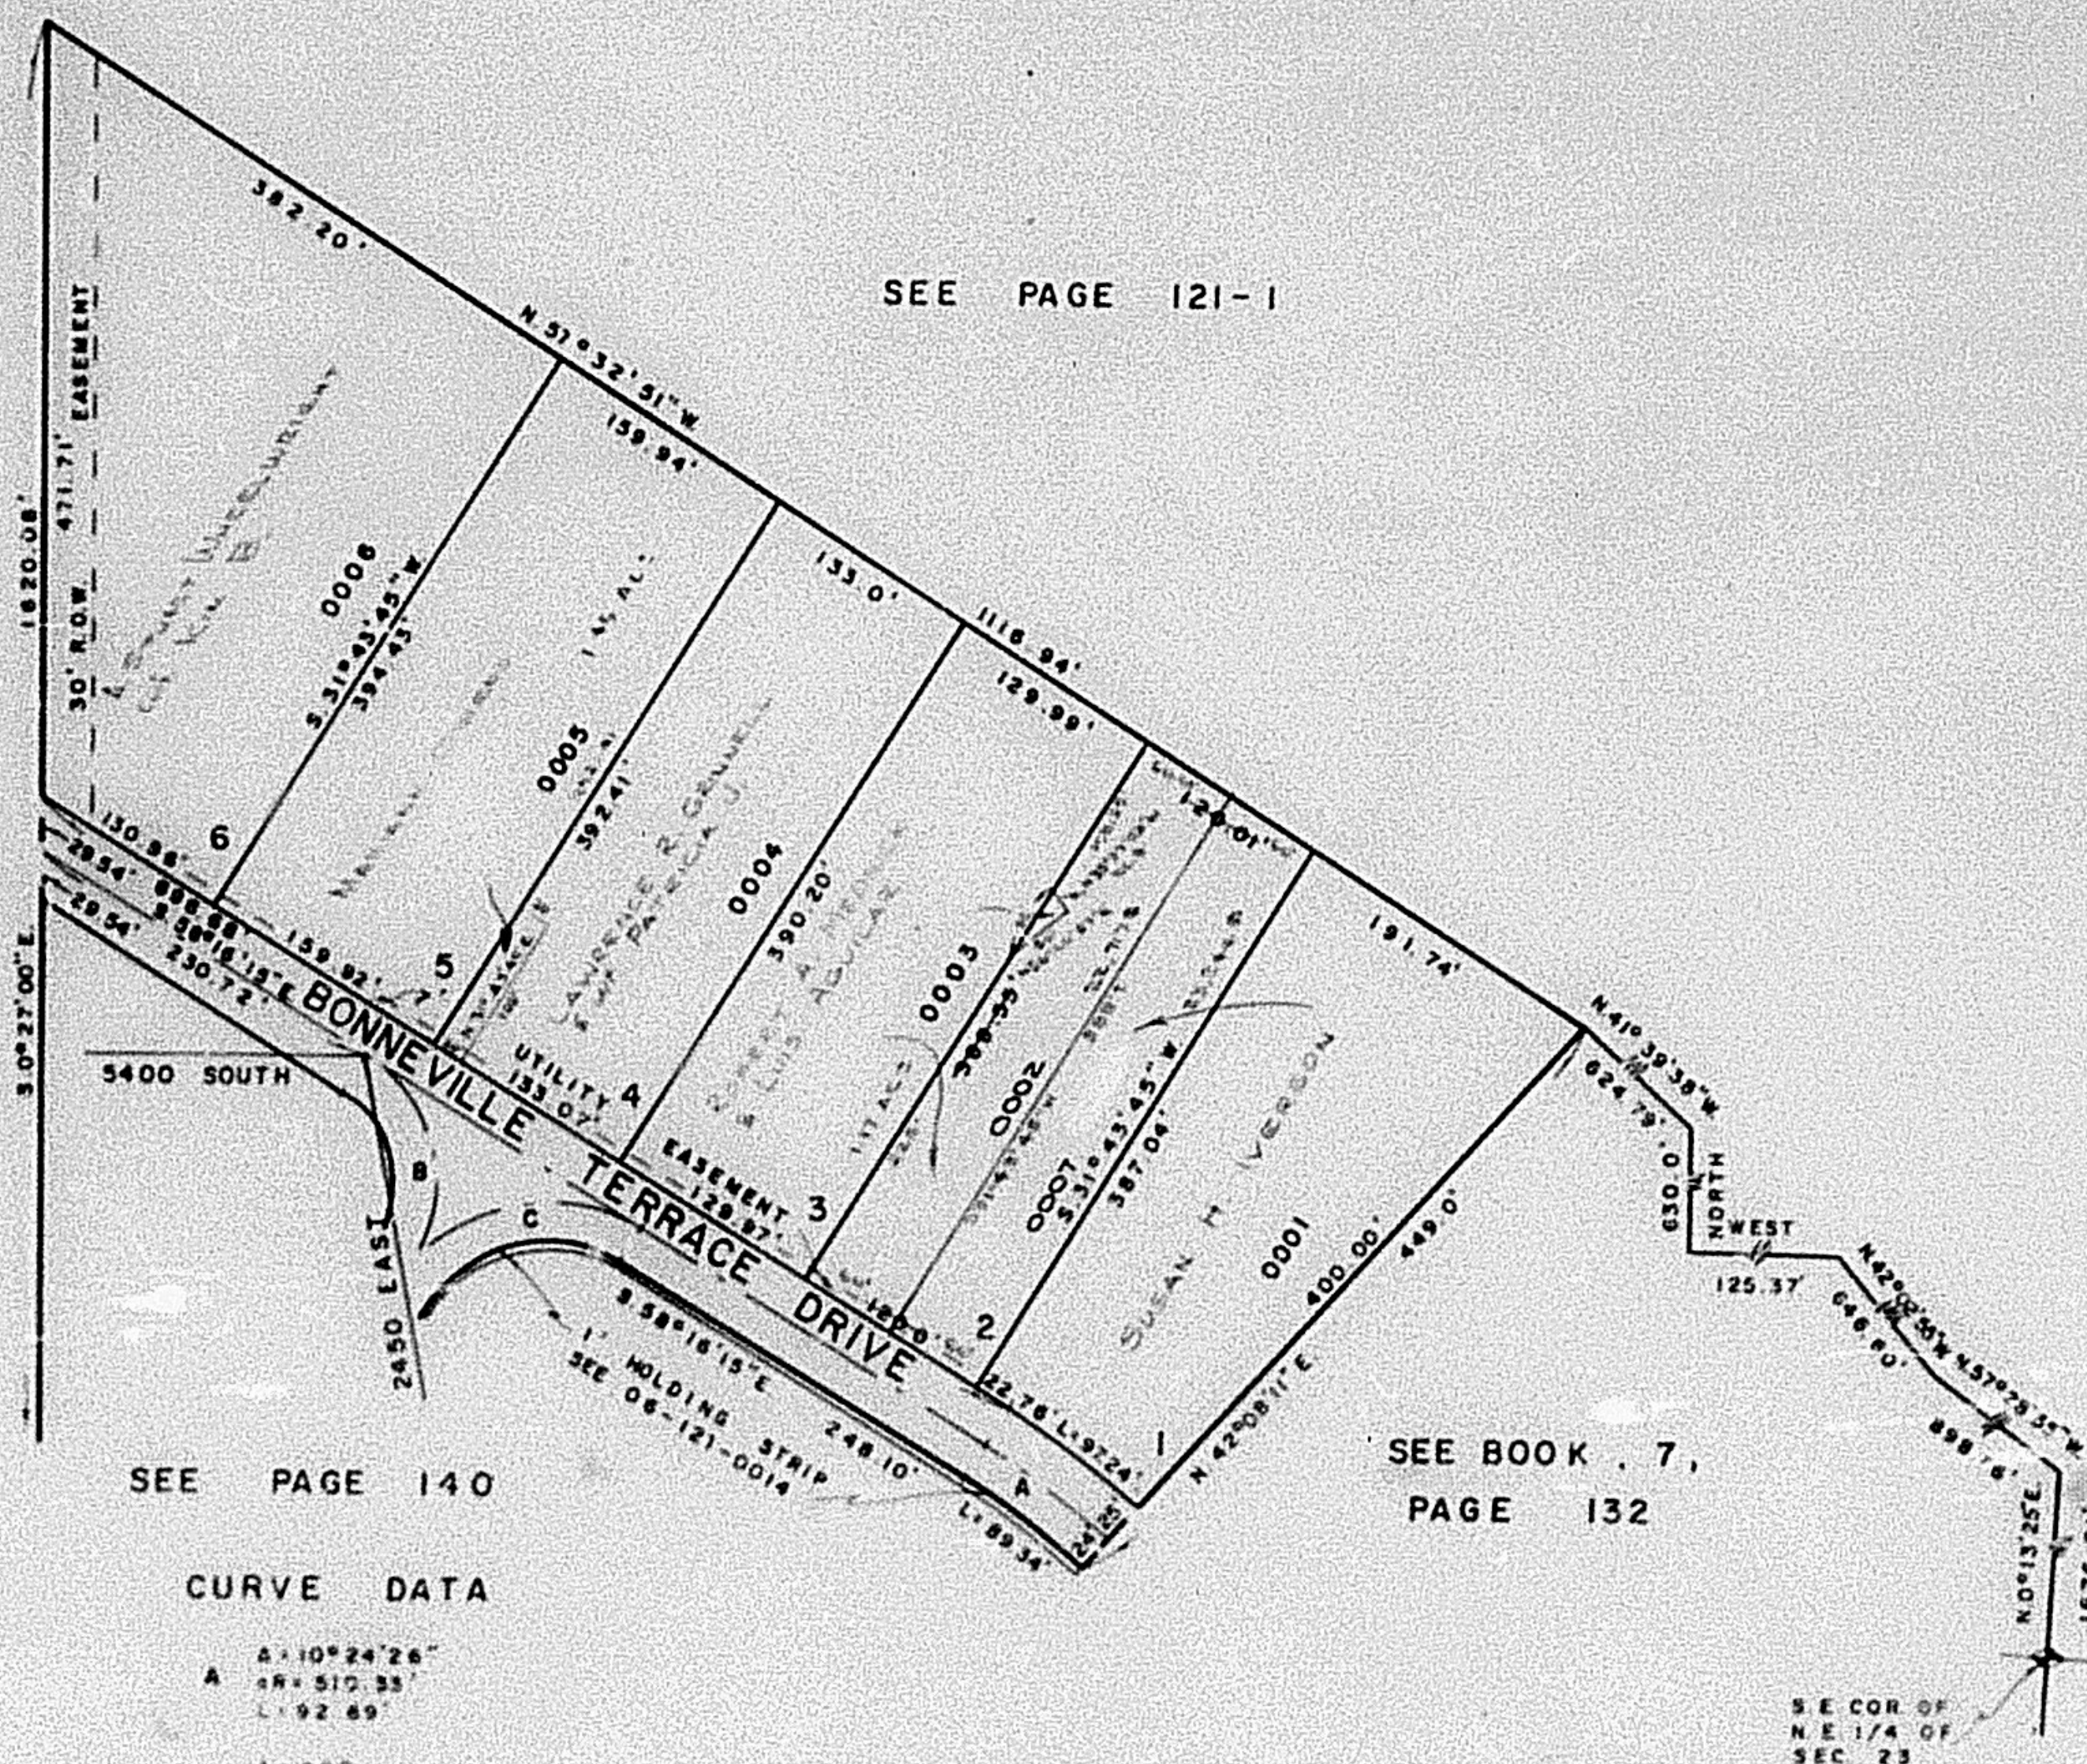

SEE PAGE 140

SEE BOOK 7,
PAGE 132

CURVE DATA

- A: $\Delta = 10^{\circ} 24' 26''$
 $AR = 510.33'$
 $L = 92.69'$
- B: $\Delta = 90^{\circ}$
 $AR = 90'$
 $L = 141.37'$
 $T = 90.0'$
- C: $\Delta = 114^{\circ} 42'$
 $AR = 112.13'$
 $L = 224.41'$
 $T = 175.0'$

FOR COMPLETE ENG. DATA
 SEE ORIG. DED. PLAT. IN
 BOOK 17, PAGE 84