

PART OF S.E. 1/4 OF SEC. 14, T.5N., R.1W., S.L.B. & M.
BONNEVILLE HEIGHTS SUBDIVISION

139

LOTS 1 - 6

TAXING UNIT 54


IN WEBER COUNTY

PREFIX 06 - 139

SCALE 1"=100'

SEE PAGE
121

SEE PAGE 121-1

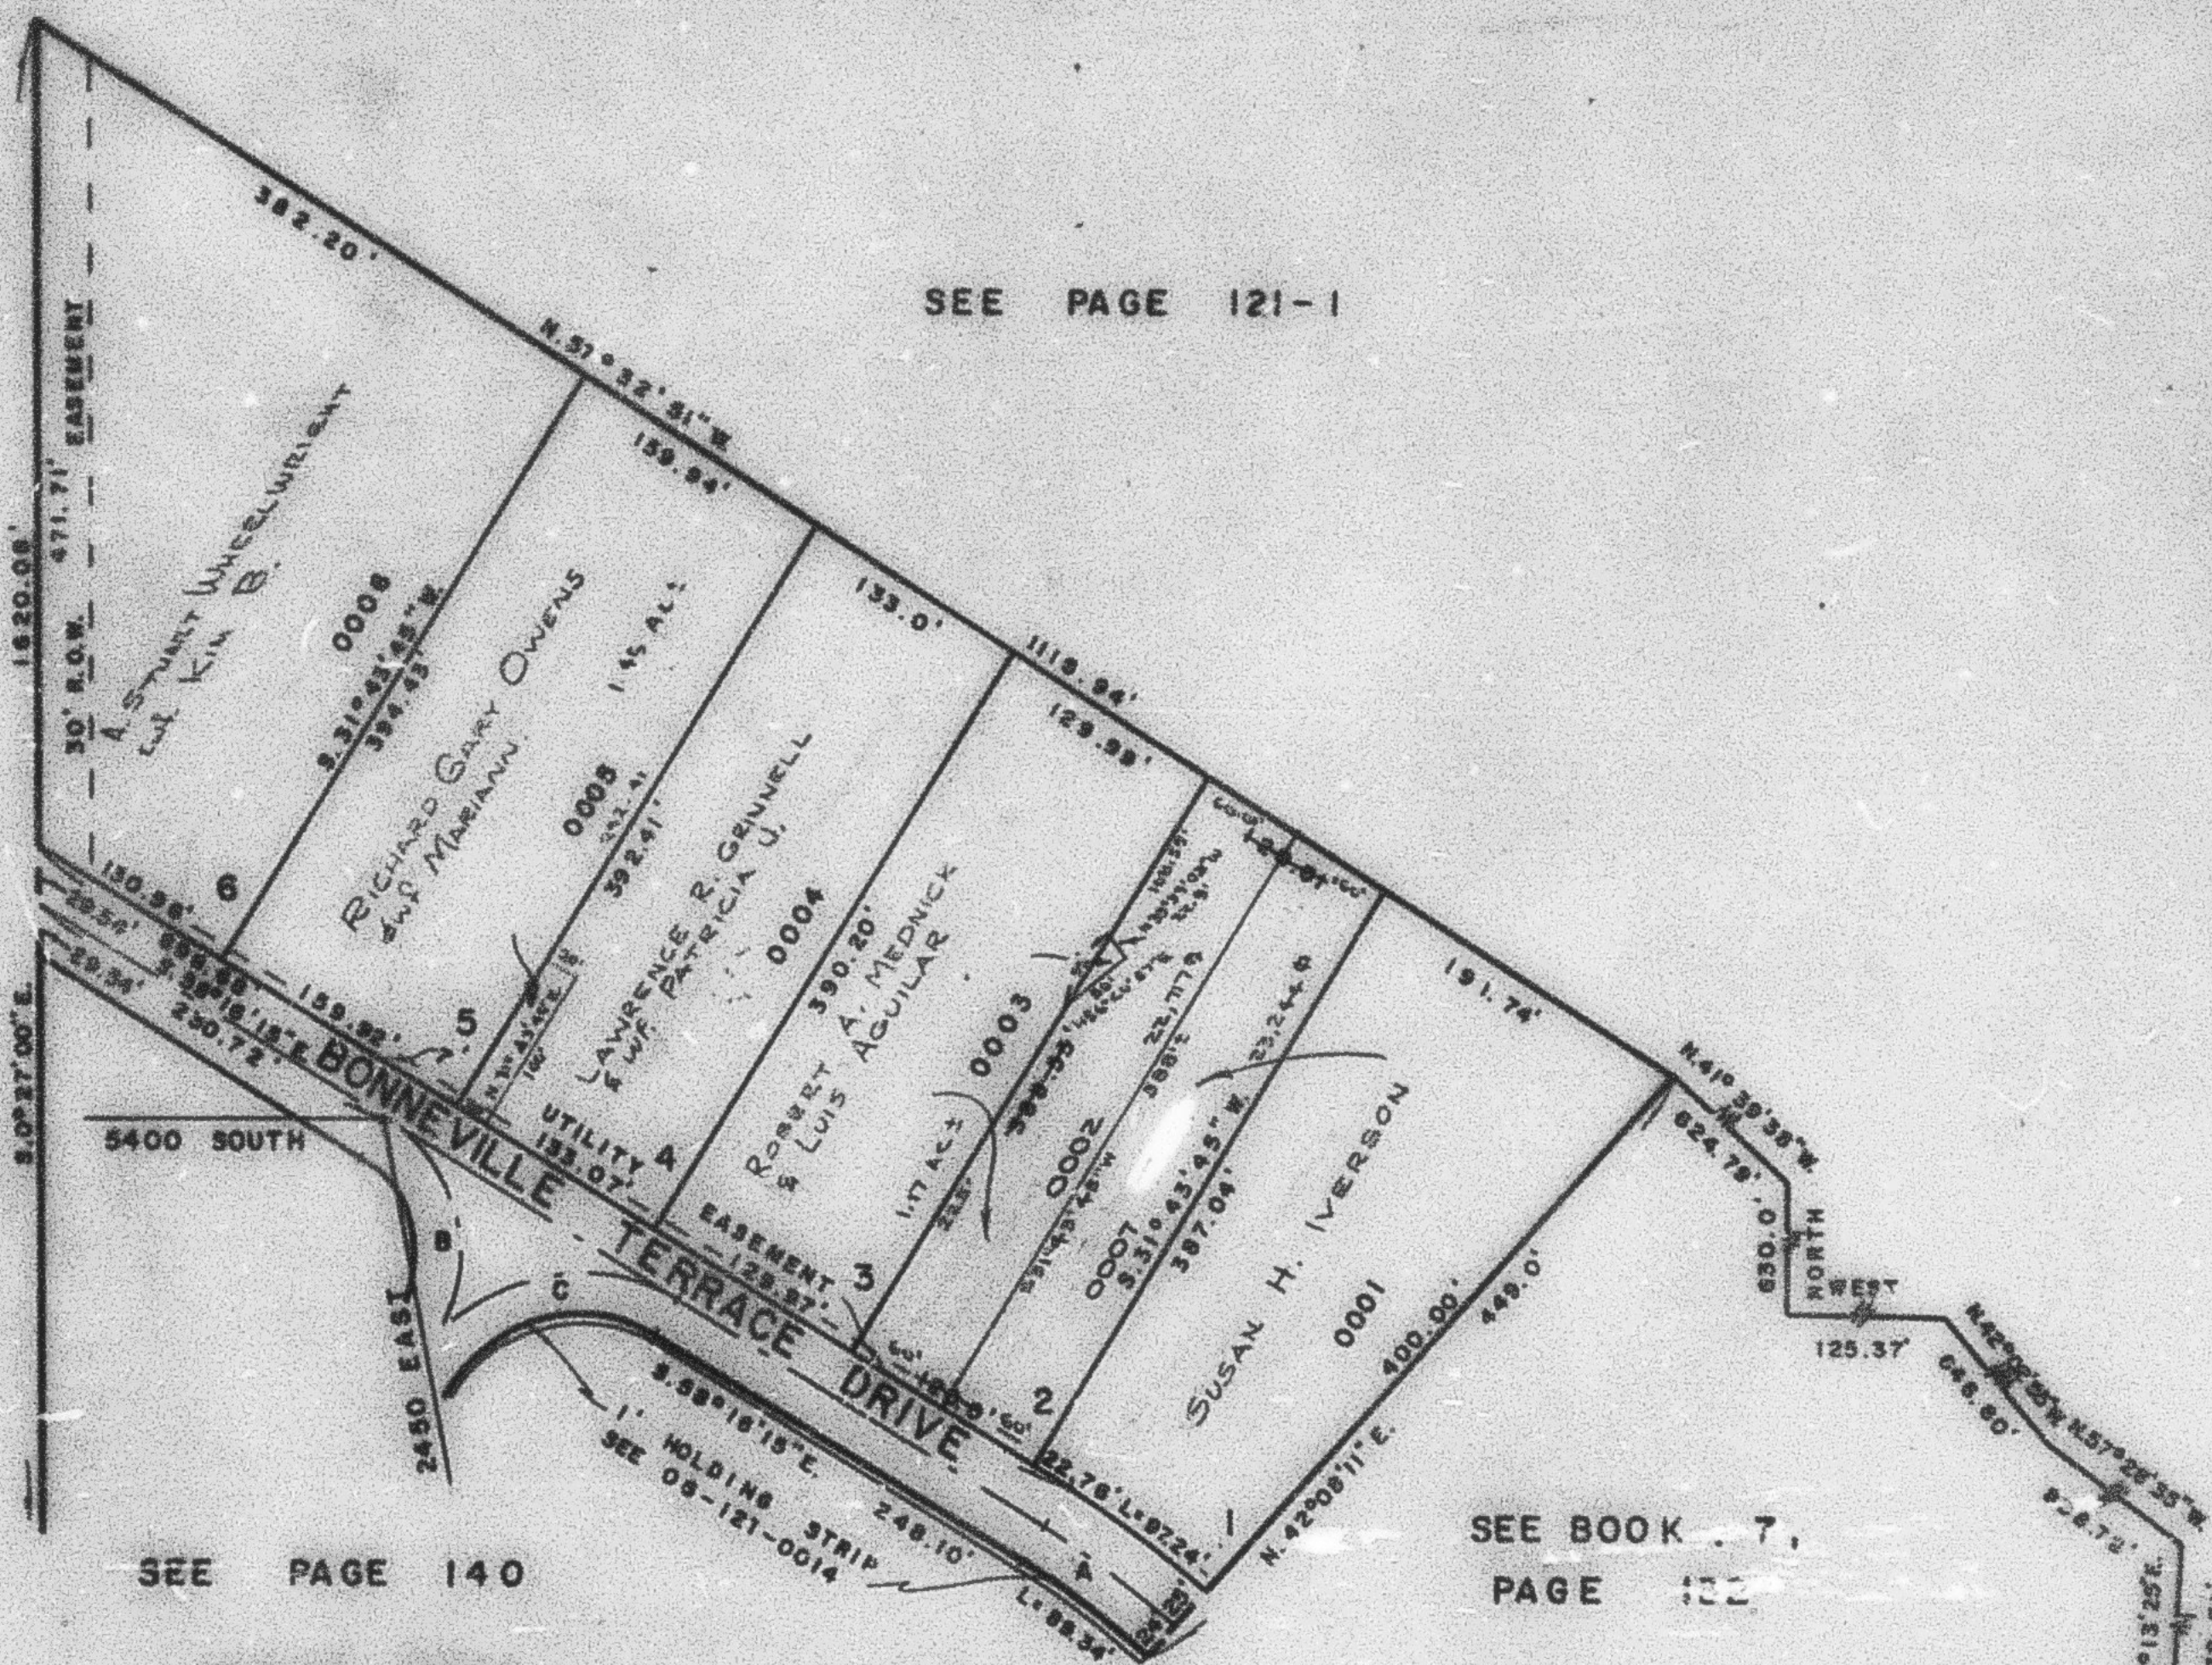

CURVE DATA

- A: $\Delta = 10^{\circ}24'26''$
 $\Delta R = 510.33'$
 $L = 92.63'$
- B: $\Delta = 90^{\circ}$
 $\Delta R = 90'$
 $L = 141.37'$
 $T = 90.0'$
- C: $\Delta = 114^{\circ}42'$
 $\Delta R = 113.13'$
 $L = 224.47'$
 $T = 178.0'$

FOR COMPLETE ENG. DATA
 SEE ORIG. DED. PLAT IN
 BOOK 17, PAGE 84