

PART OF S.E. 1/4 OF SEC. 14, T.5N., R.1W., S.L.B. & M.

BONNEVILLE HEIGHTS SUBDIVISION

139

LOTS 1 - 6

TAXING UNIT: 228


IN WEBER COUNTY

PREFIX: 06 - 139

SCALE 1" = 100'

SEE PAGE
121

SEE PAGE 121-1

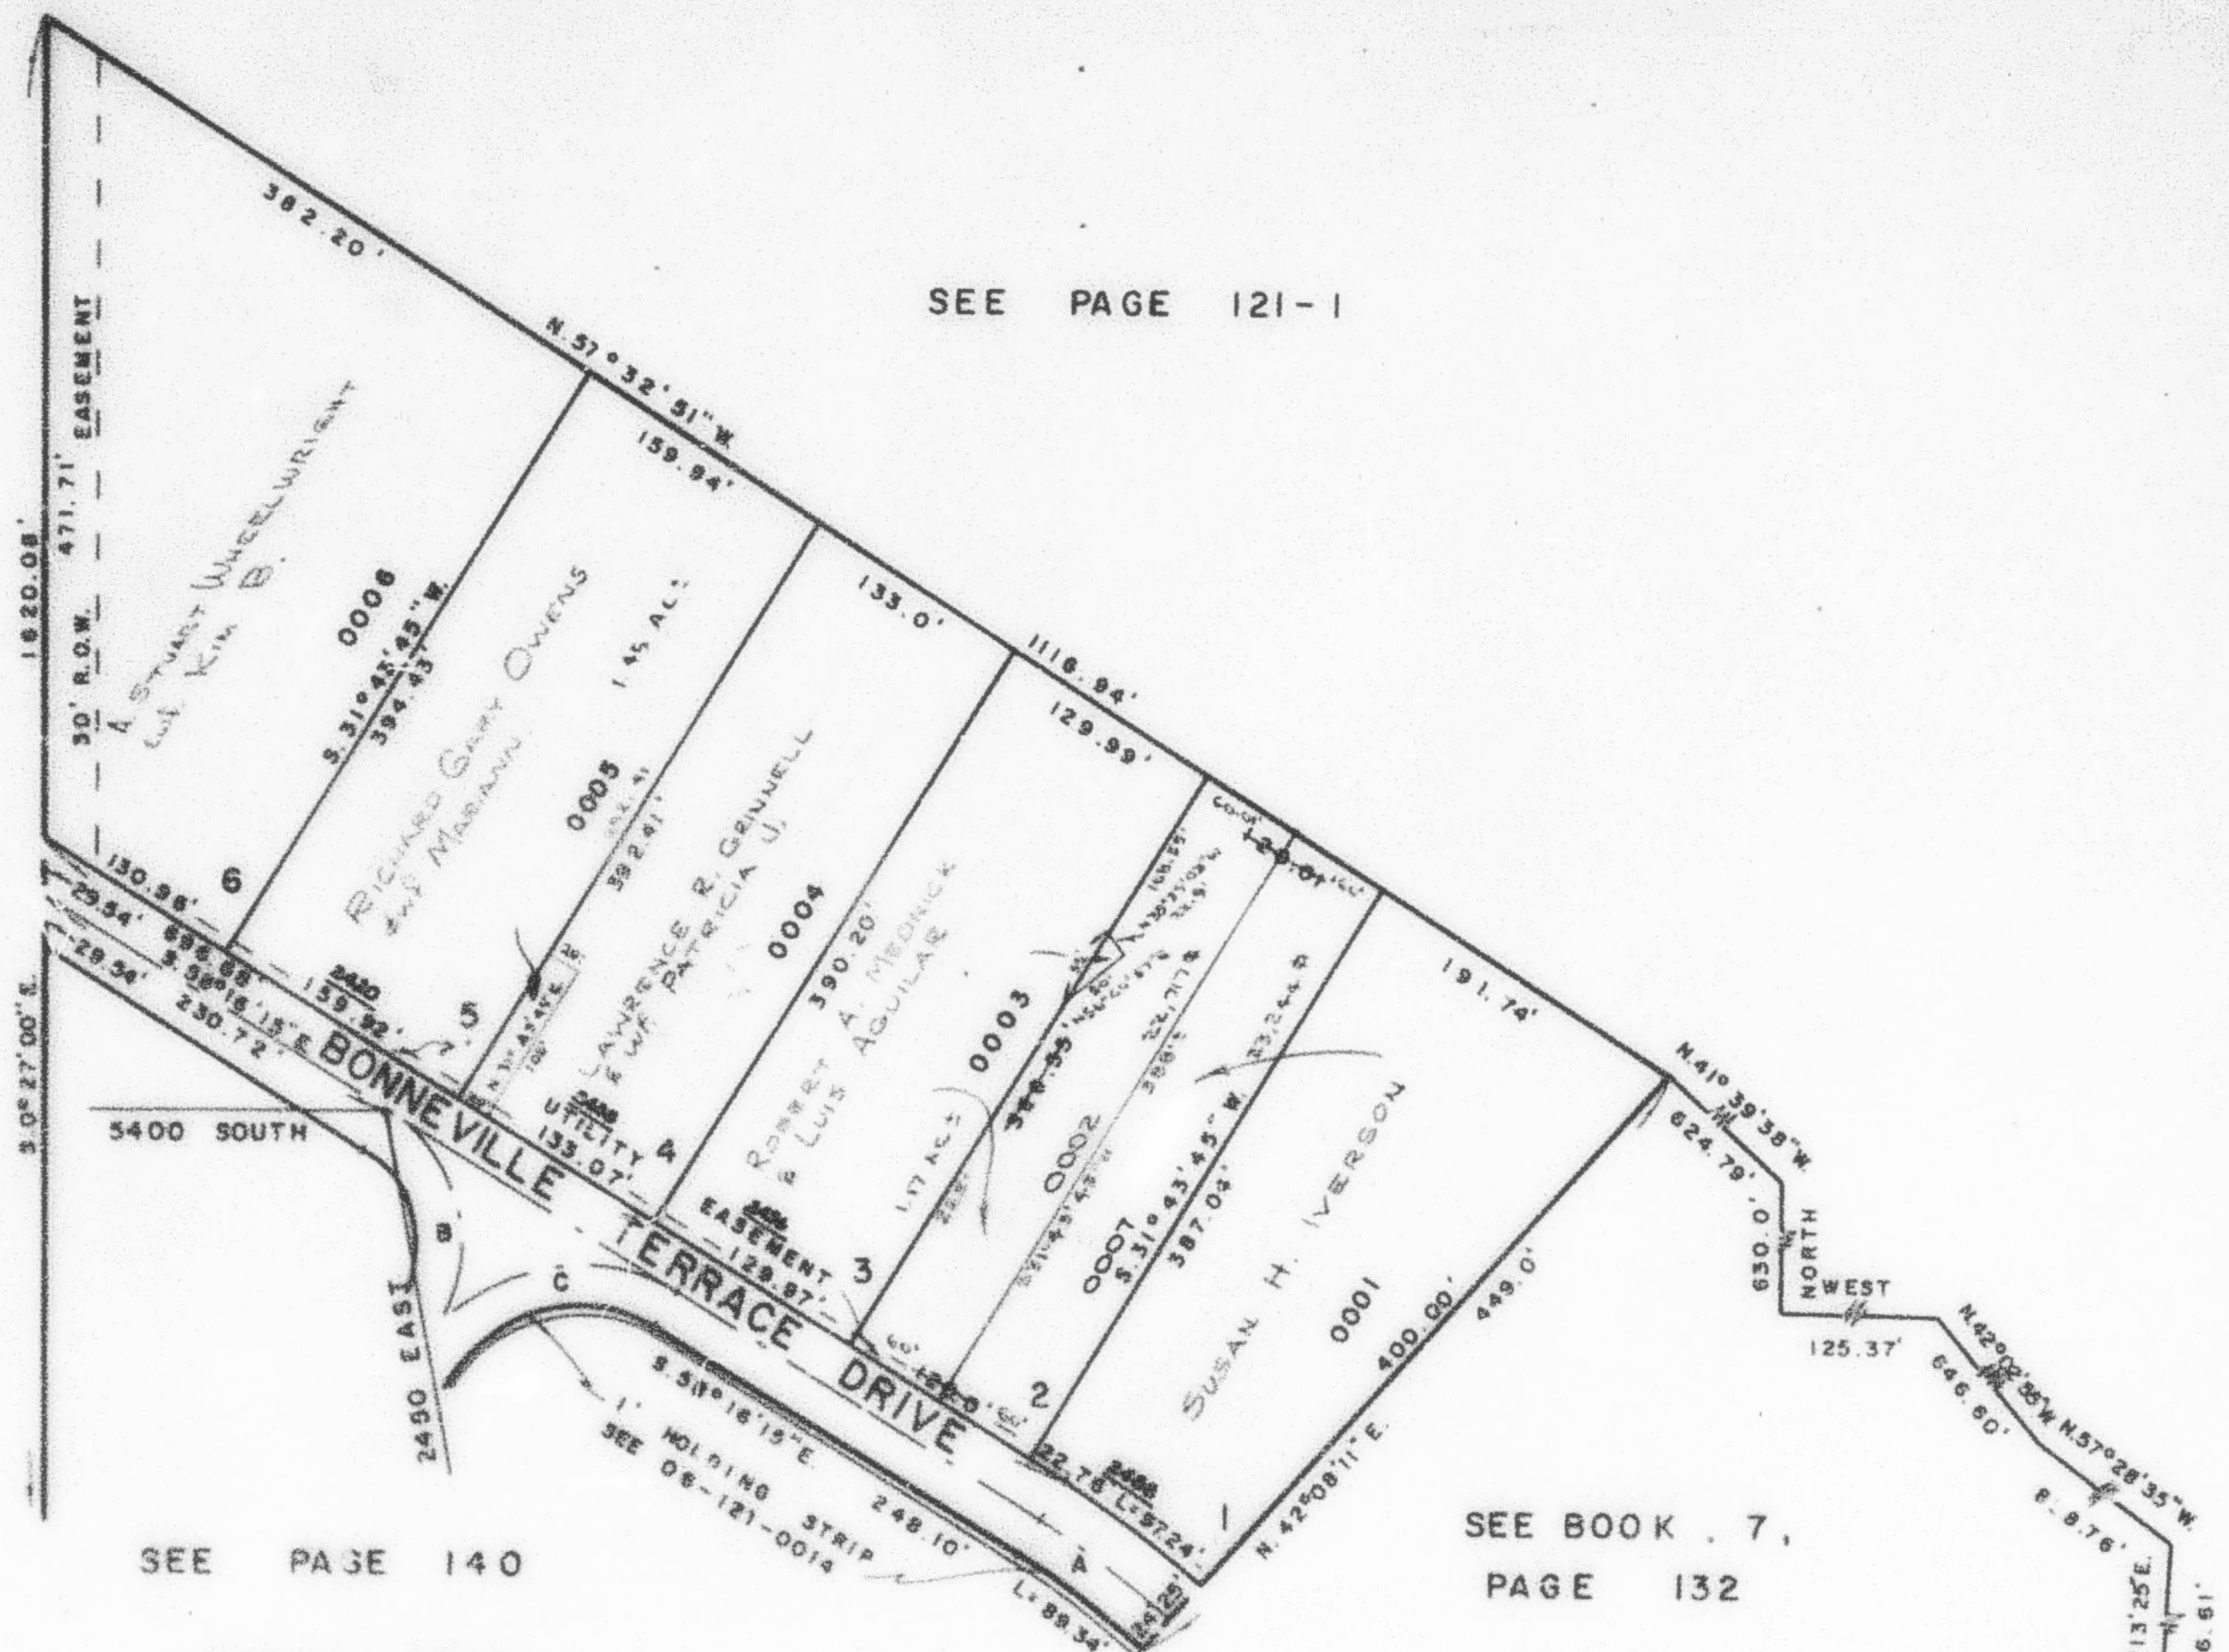

CURVE DATA

- A: $\Delta = 10^{\circ}24'28''$
 $SR = 510.33'$
 $L = 92.65'$
- B: $\Delta = 90^{\circ}$
 $SR = 90'$
 $L = 141.37'$
 $T = 90.0'$
- C: $\Delta = 114^{\circ}42'$
 $SR = 112.15'$
 $L = 228.47'$
 $T = 178.0'$

FOR COMPLETE ENG. DATA
SEE ORIG. SED. PLAT IN
BOOK 17, PAGE 84

S.E. COR. OF
N.E. 1/4 OF
SEC. 23