

PART OF S.E. 1/4 OF SEC. 14, T.5N., R.1W., S.L.B. & M.

BONNEVILLE HEIGHTS SUBDIVISION

LOTS 1 - 6

139

TAXING UNIT 228


IN WEBER COUNTY

PREFIX 06-139

SCALE 1"=100'

SEE PAGE 121-1

SEE PAGE
121

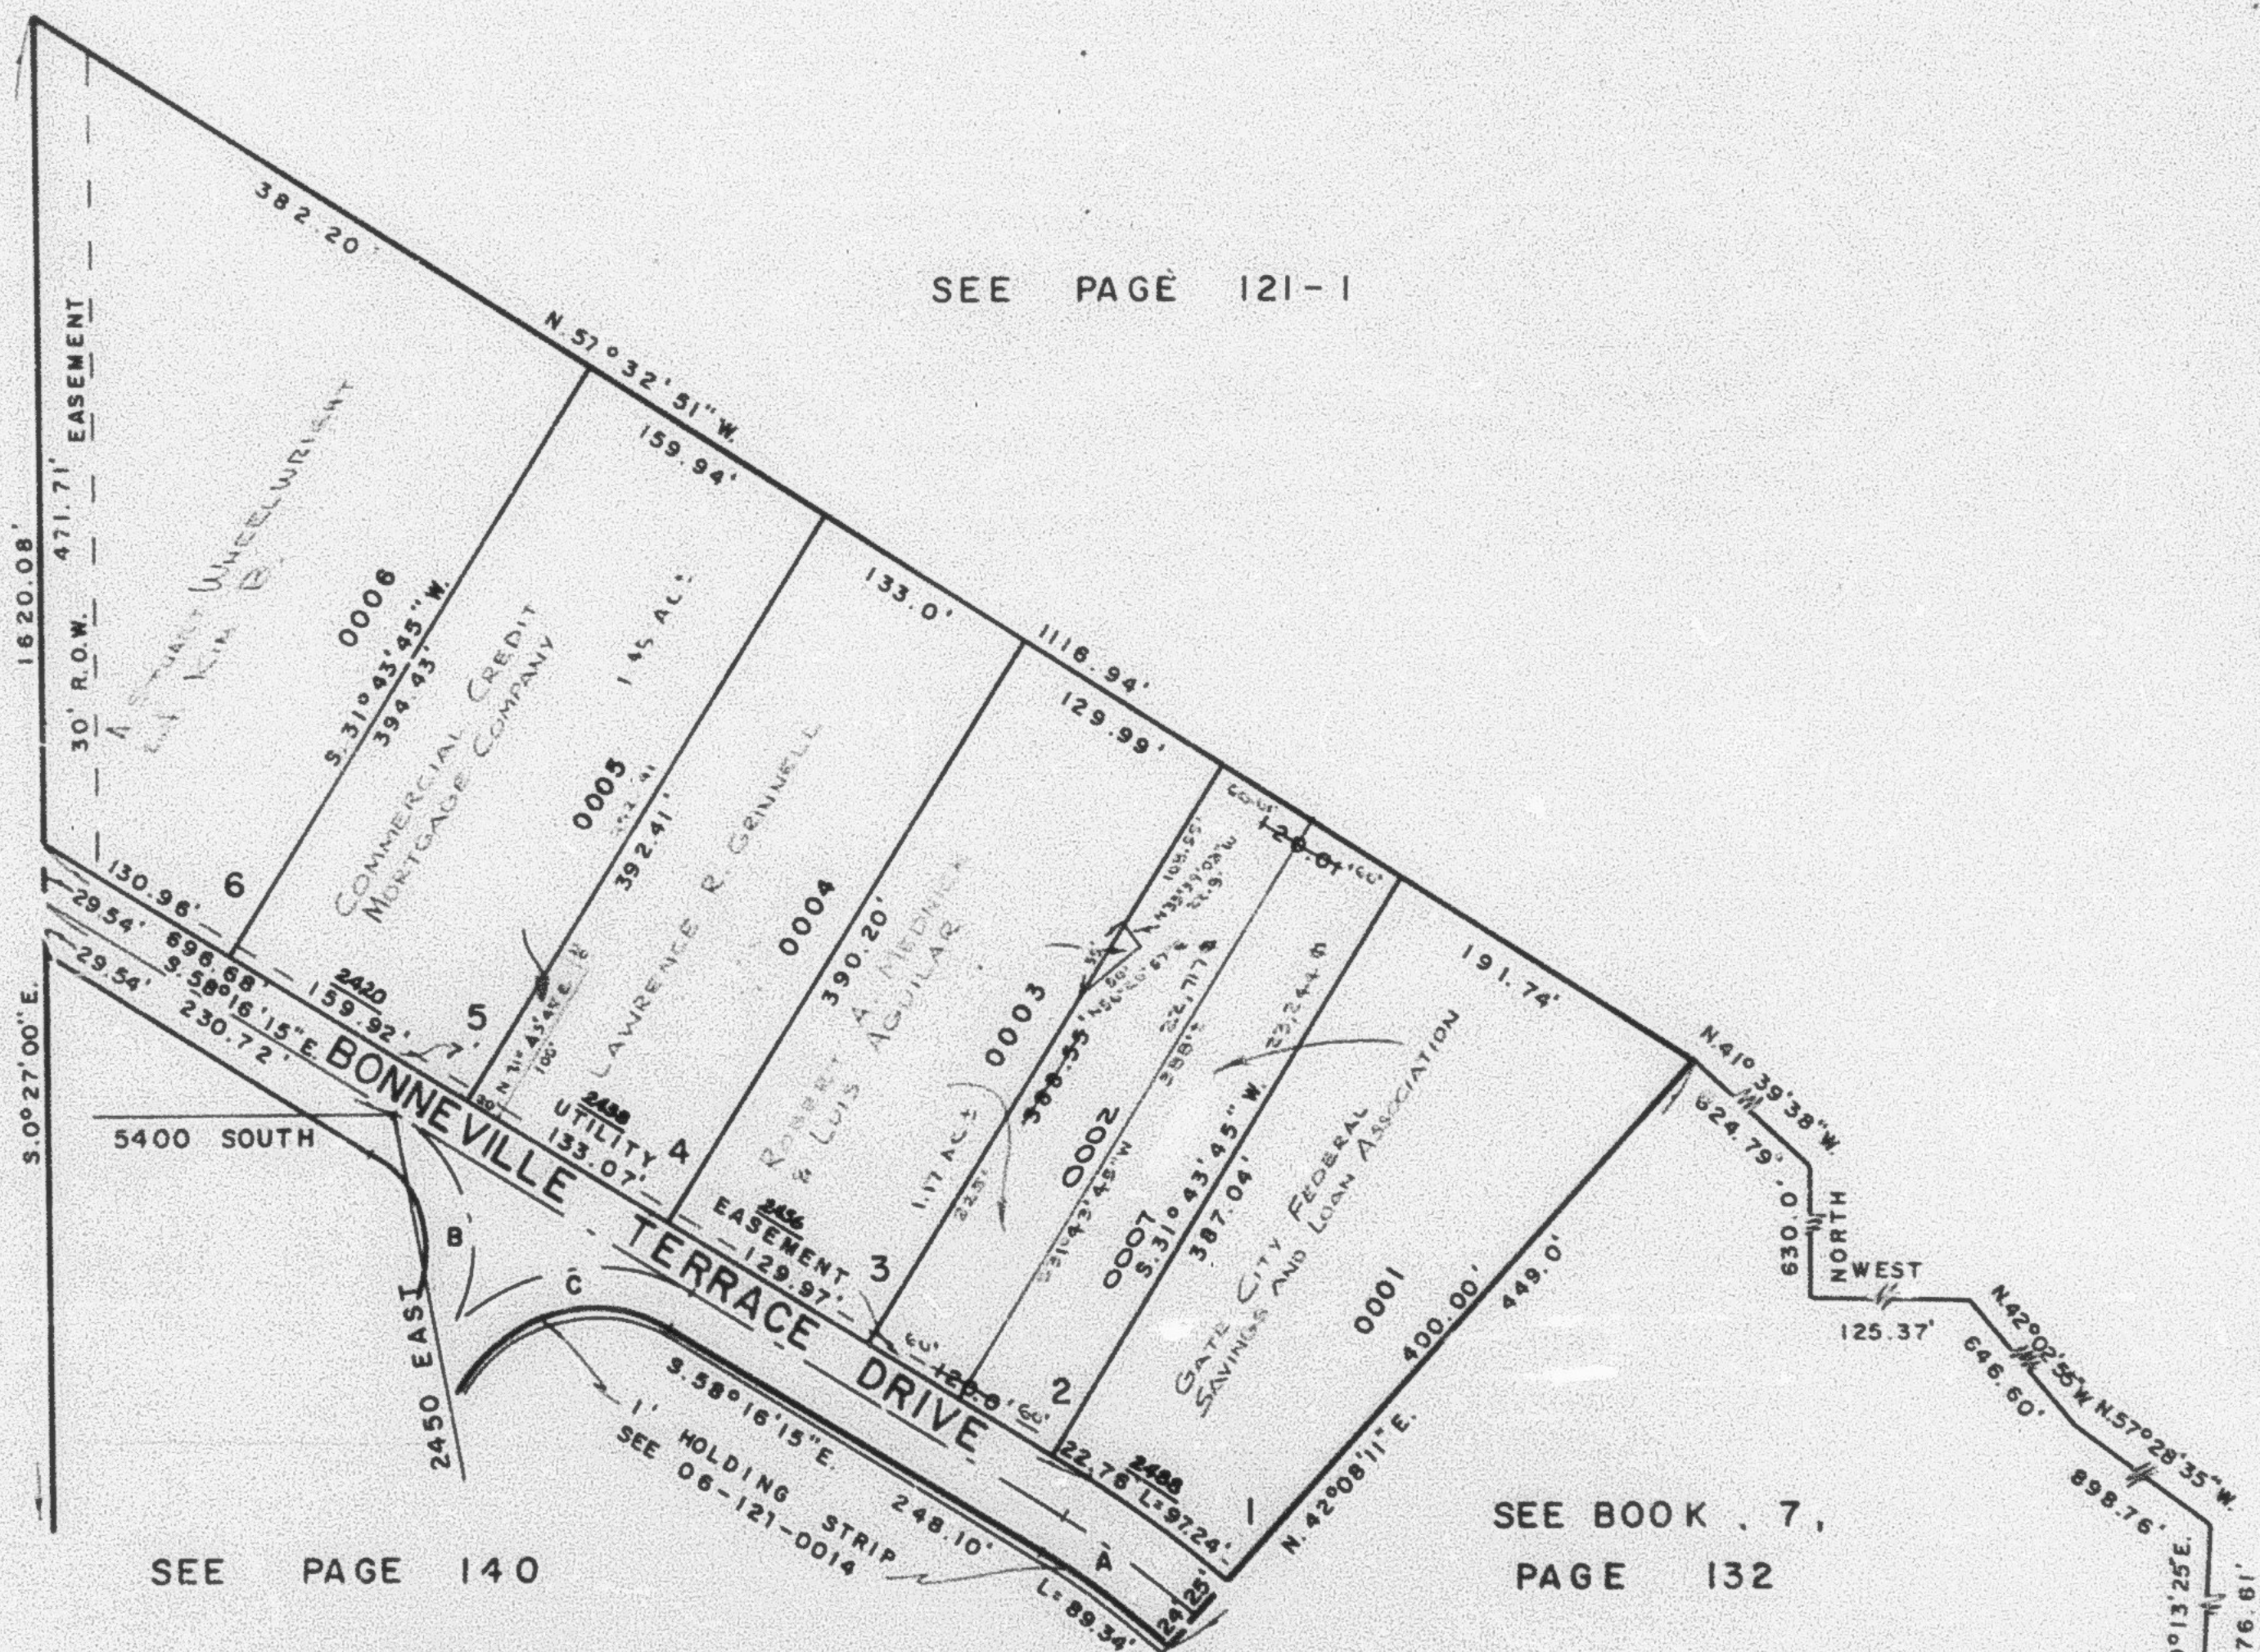

SEE PAGE 140

SEE BOOK 7,
PAGE 132

CURVE DATA

A Δ=10°24'26"
R=510.33'
L=92.69'

B Δ=90°
R=90'
L=141.37'
T=90.0'

C Δ=114°42'
R=112.13'
L=224.47'
T=175.0'

FOR COMPLETE ENG. DATA
SEE ORIG. DED. PLAT IN
BOOK 17, PAGE 84

S.E. COR. OF
N.E. 1/4 OF
SEC. 23