

PART OF S.E. 1/4 OF SEC. 14, T.5N., R.1W., S.L.B. & M.

139

BONNEVILLE HEIGHTS SUBDIVISION

LOTS 1 - 6

IN WEBER COUNTY


SCALE 1"=100'

TAXING UNIT 159

PREFIX 06-139

SEE PAGE 121-1

SEE PAGE
121

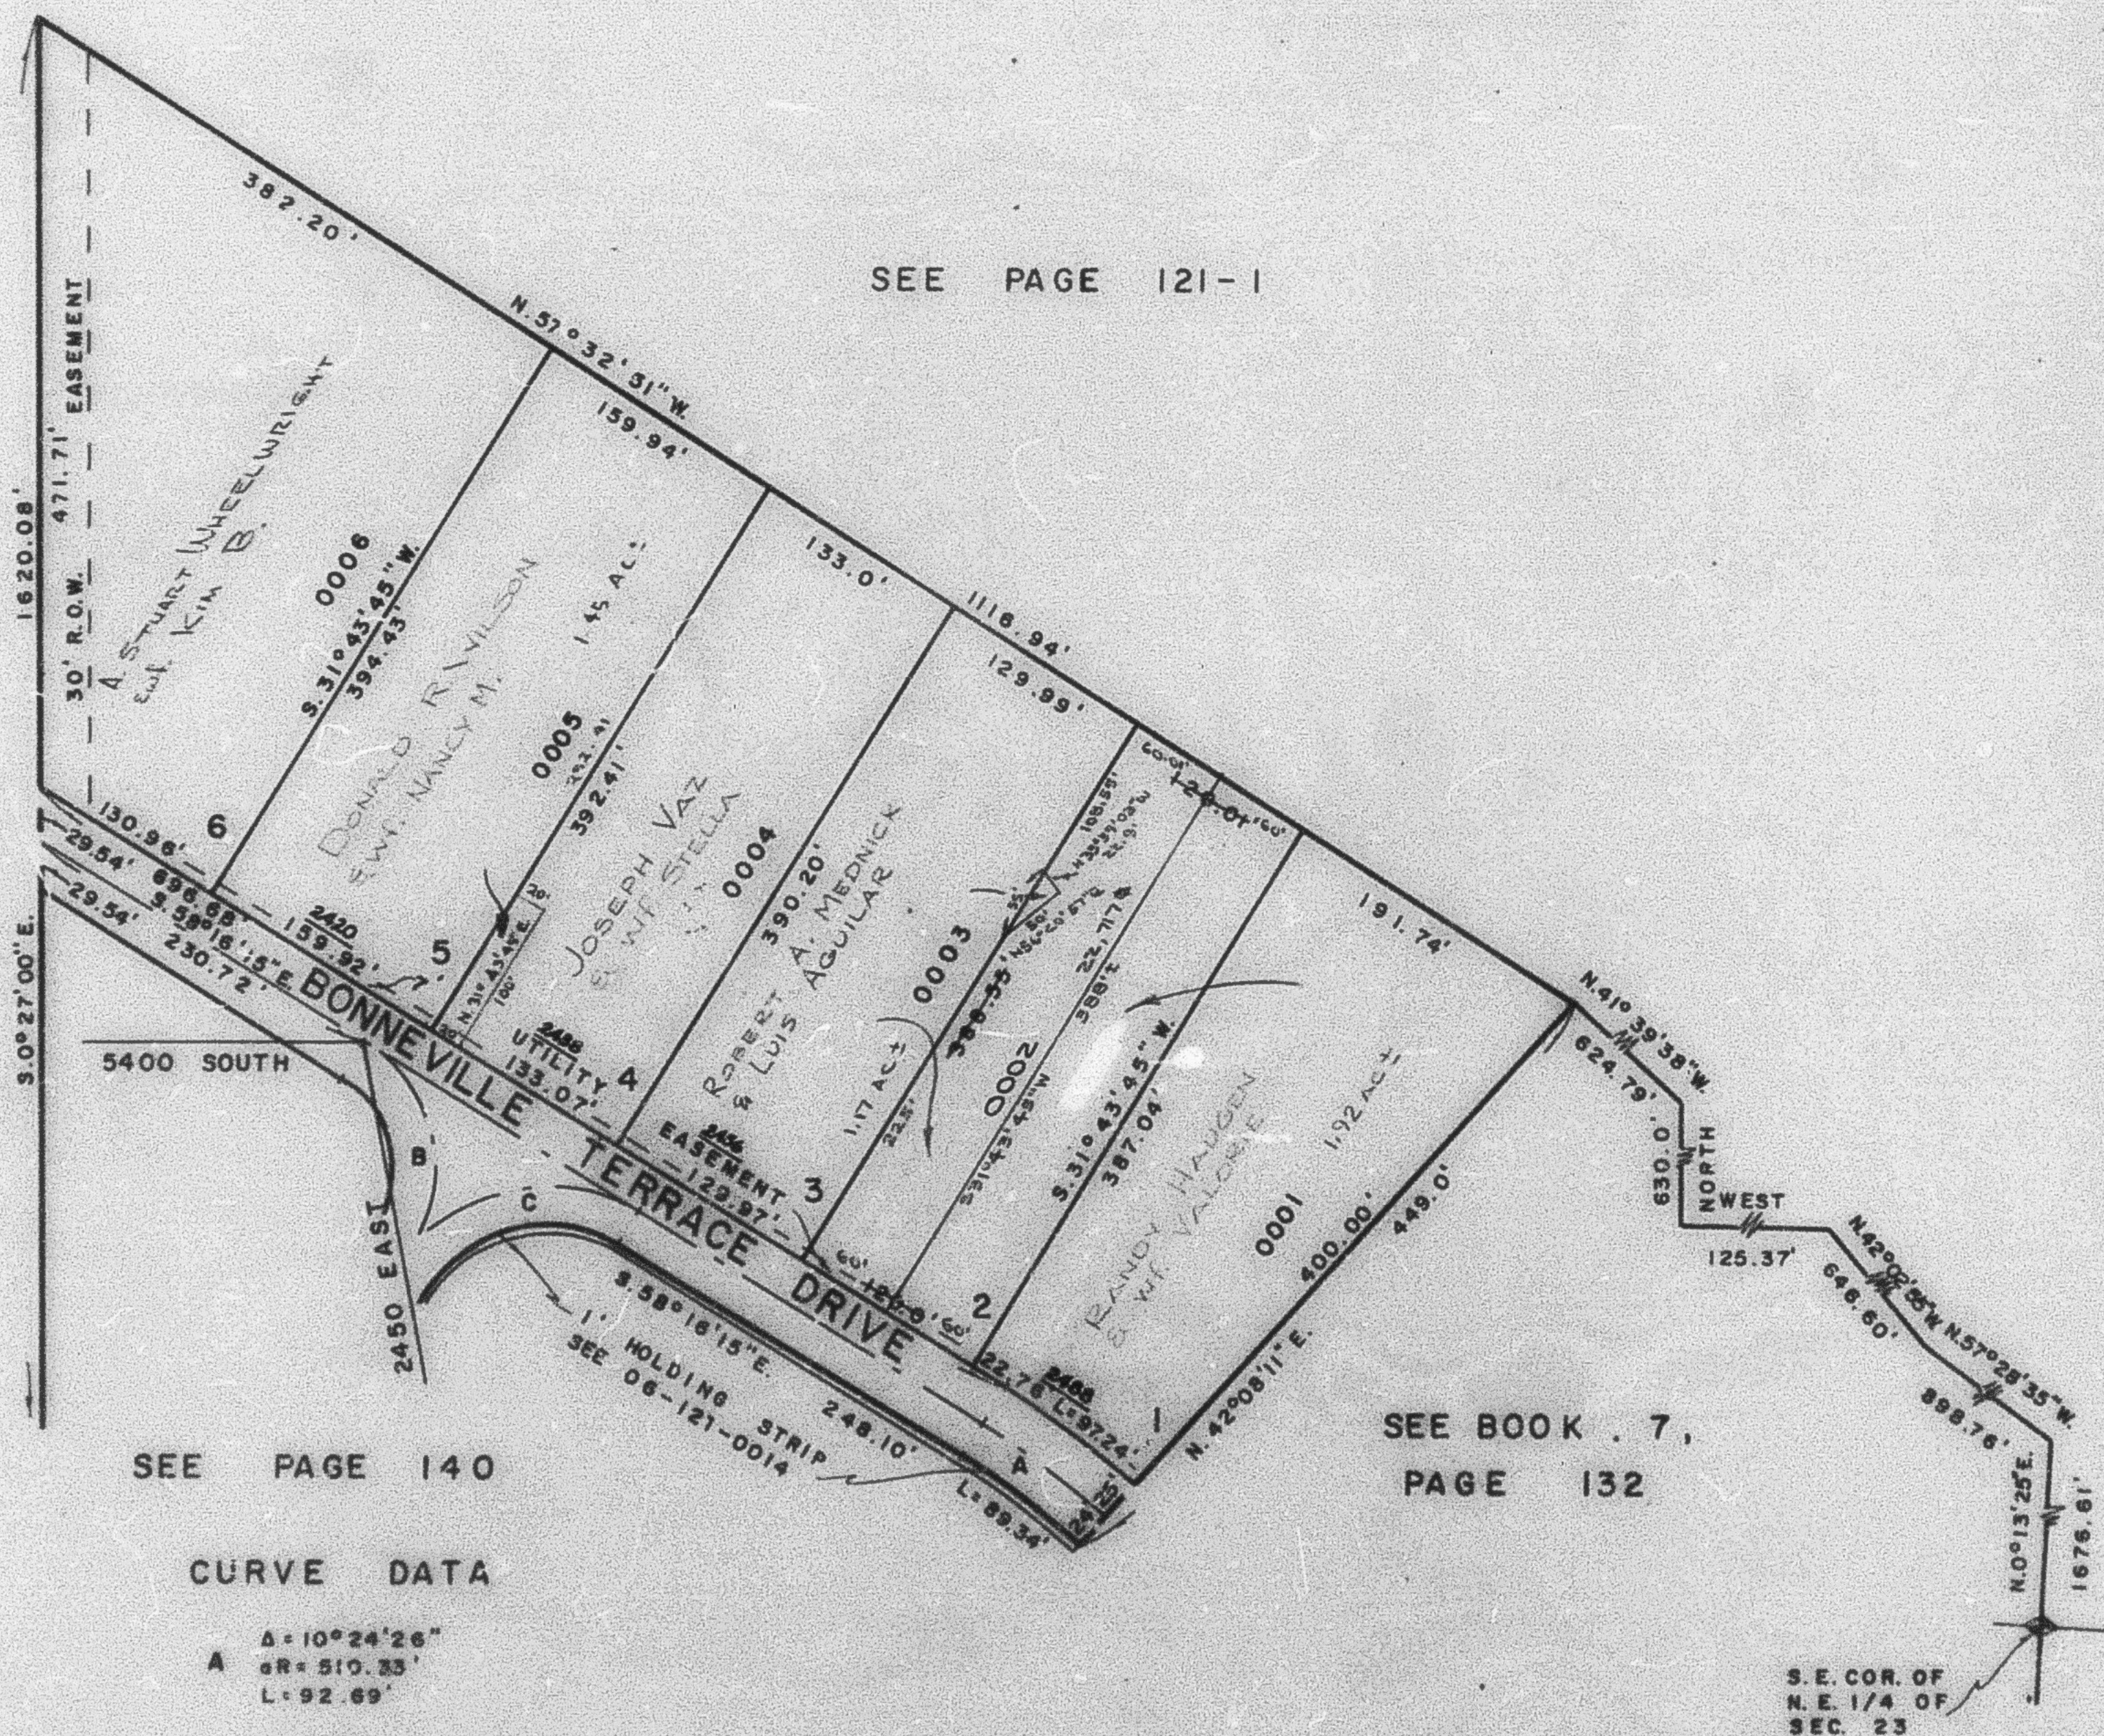

SEE PAGE 140

SEE BOOK 7,
PAGE 132

CURVE DATA

- A $\Delta = 10^\circ 24' 26''$
 $GR = 510.33'$
 $L = 92.69'$
- B $\Delta = 90^\circ$
 $GR = 90'$
 $L = 141.37'$
 $T = 90.0'$
- C $\Delta = 114^\circ 42'$
 $GR = 112.13'$
 $L = 224.47'$
 $T = 75.0'$

FOR COMPLETE ENG. DATA
SEE ORIG. DED. PLAT IN
BOOK 17, PAGE 84

S.E. COR. OF
N.E. 1/4 OF
SEC. 23