

PART OF S.E. 1/4 OF SEC. 14, T.5N., R.1W., S.L.B. & M.

139

# BONNEVILLE HEIGHTS SUBDIVISION

LOTS 1 - 6

TAXING UNIT 159


IN WEBER COUNTY

PREFIX 06 - 139

SCALE 1"=100'

SEE PAGE  
121

SEE PAGE 121-1

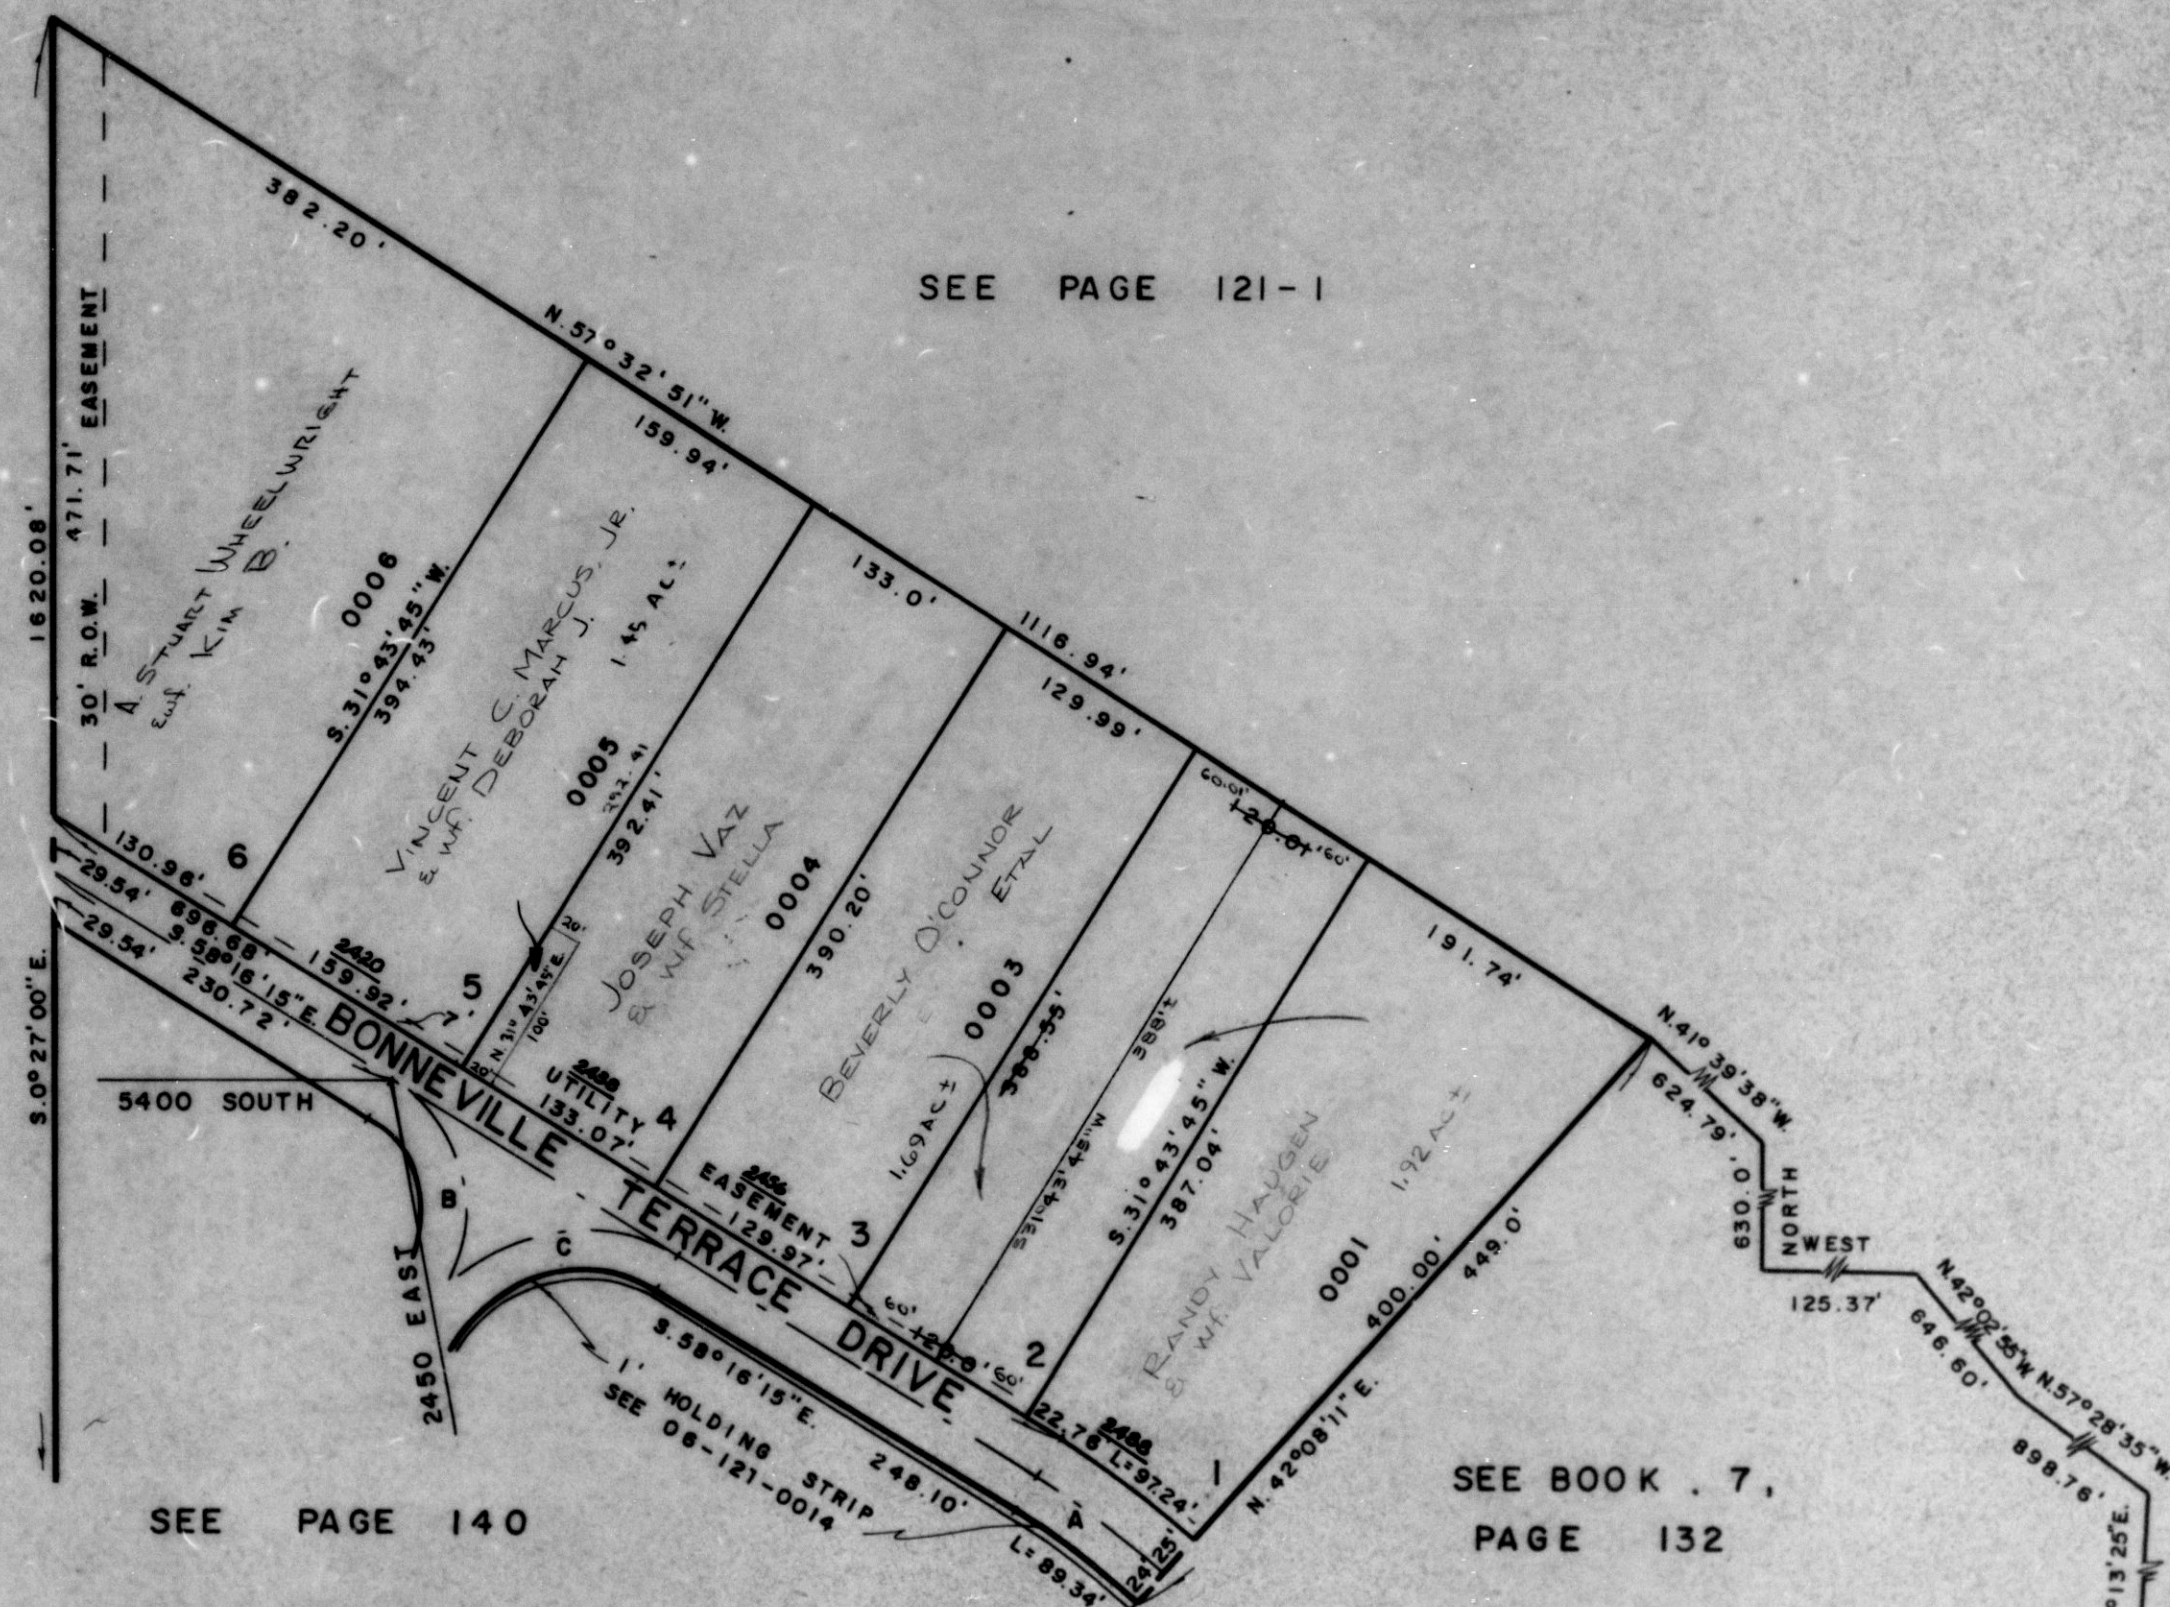

SEE PAGE 140

SEE BOOK 7,  
PAGE 132

## CURVE DATA

- A  $\Delta = 10^\circ 24' 26''$   
 $\text{CR} = 510.33'$   
 $L = 92.69'$
- B  $\Delta = 90^\circ$   
 $\text{CR} = 90'$   
 $L = 141.37'$   
 $T = 90.0'$
- C  $\Delta = 114^\circ 42'$   
 $\text{CR} = 112.13'$   
 $L = 224.47'$   
 $T = 175.0'$

FOR COMPLETE ENG. DATA  
SEE ORIG. DED. PLAT IN  
BOOK 17, PAGE 84