

PART OF S.E. 1/4 OF SEC. 14, T.5N., R.1W., S.L.B. & M.

139

BONNEVILLE HEIGHTS SUBDIVISION

LOTS 1 - 6

TAXING UNIT 159


IN WEBER COUNTY

PREFIX 06 - 139

SCALE 1"=100'

SEE PAGE 121-1

SEE PAGE
121

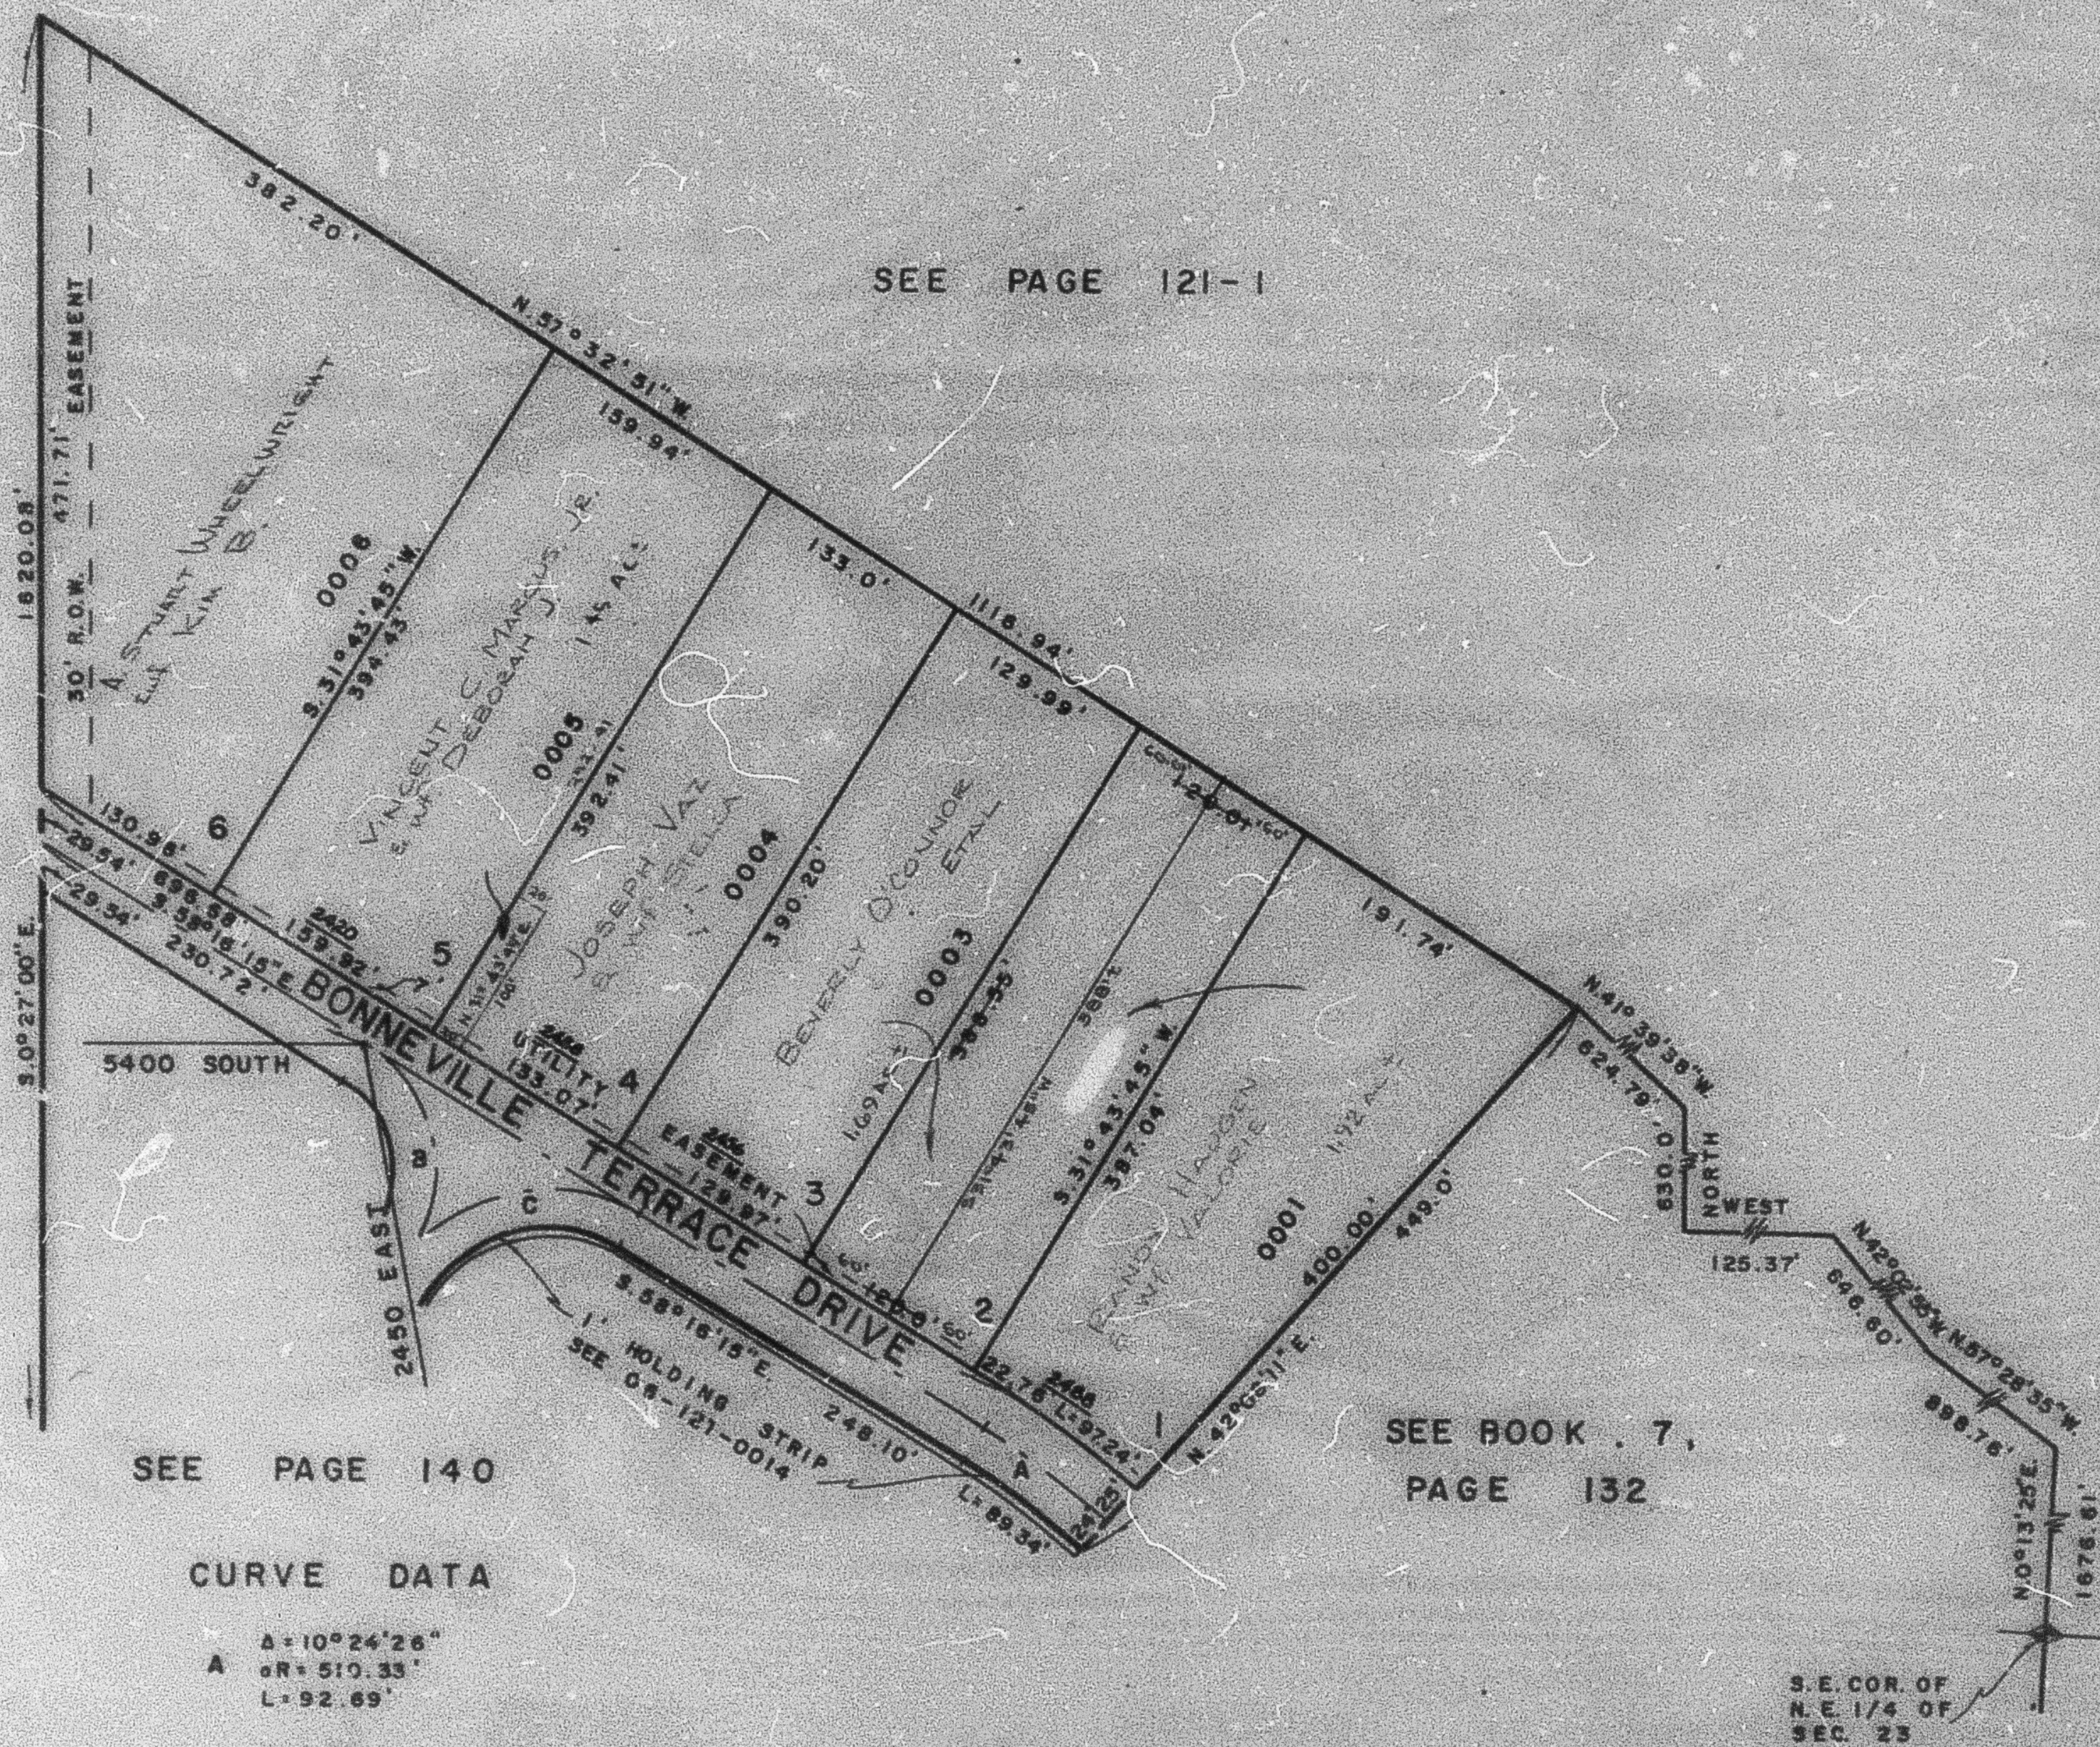

SEE PAGE 140

SEE BOOK 7,
PAGE 132

CURVE DATA

A: $\Delta = 10^{\circ}24'26''$
 $\Delta R = 510.33'$
 $L = 92.69'$

B: $\Delta = 90^{\circ}$
 $\Delta R = 90'$
 $L = 141.37'$
 $T = 90.0'$

C: $\Delta = 114^{\circ}42'$
 $\Delta R = 112.13'$
 $L = 224.47'$
 $T = 175.0'$

FOR COMPLETE ENG. DATA
SEE ORIG. DED. PLAT IN
BOOK 17, PAGE 84