

BONNEVILLE HEIGHTS SUBDIVISION

LOTS 1 - 6

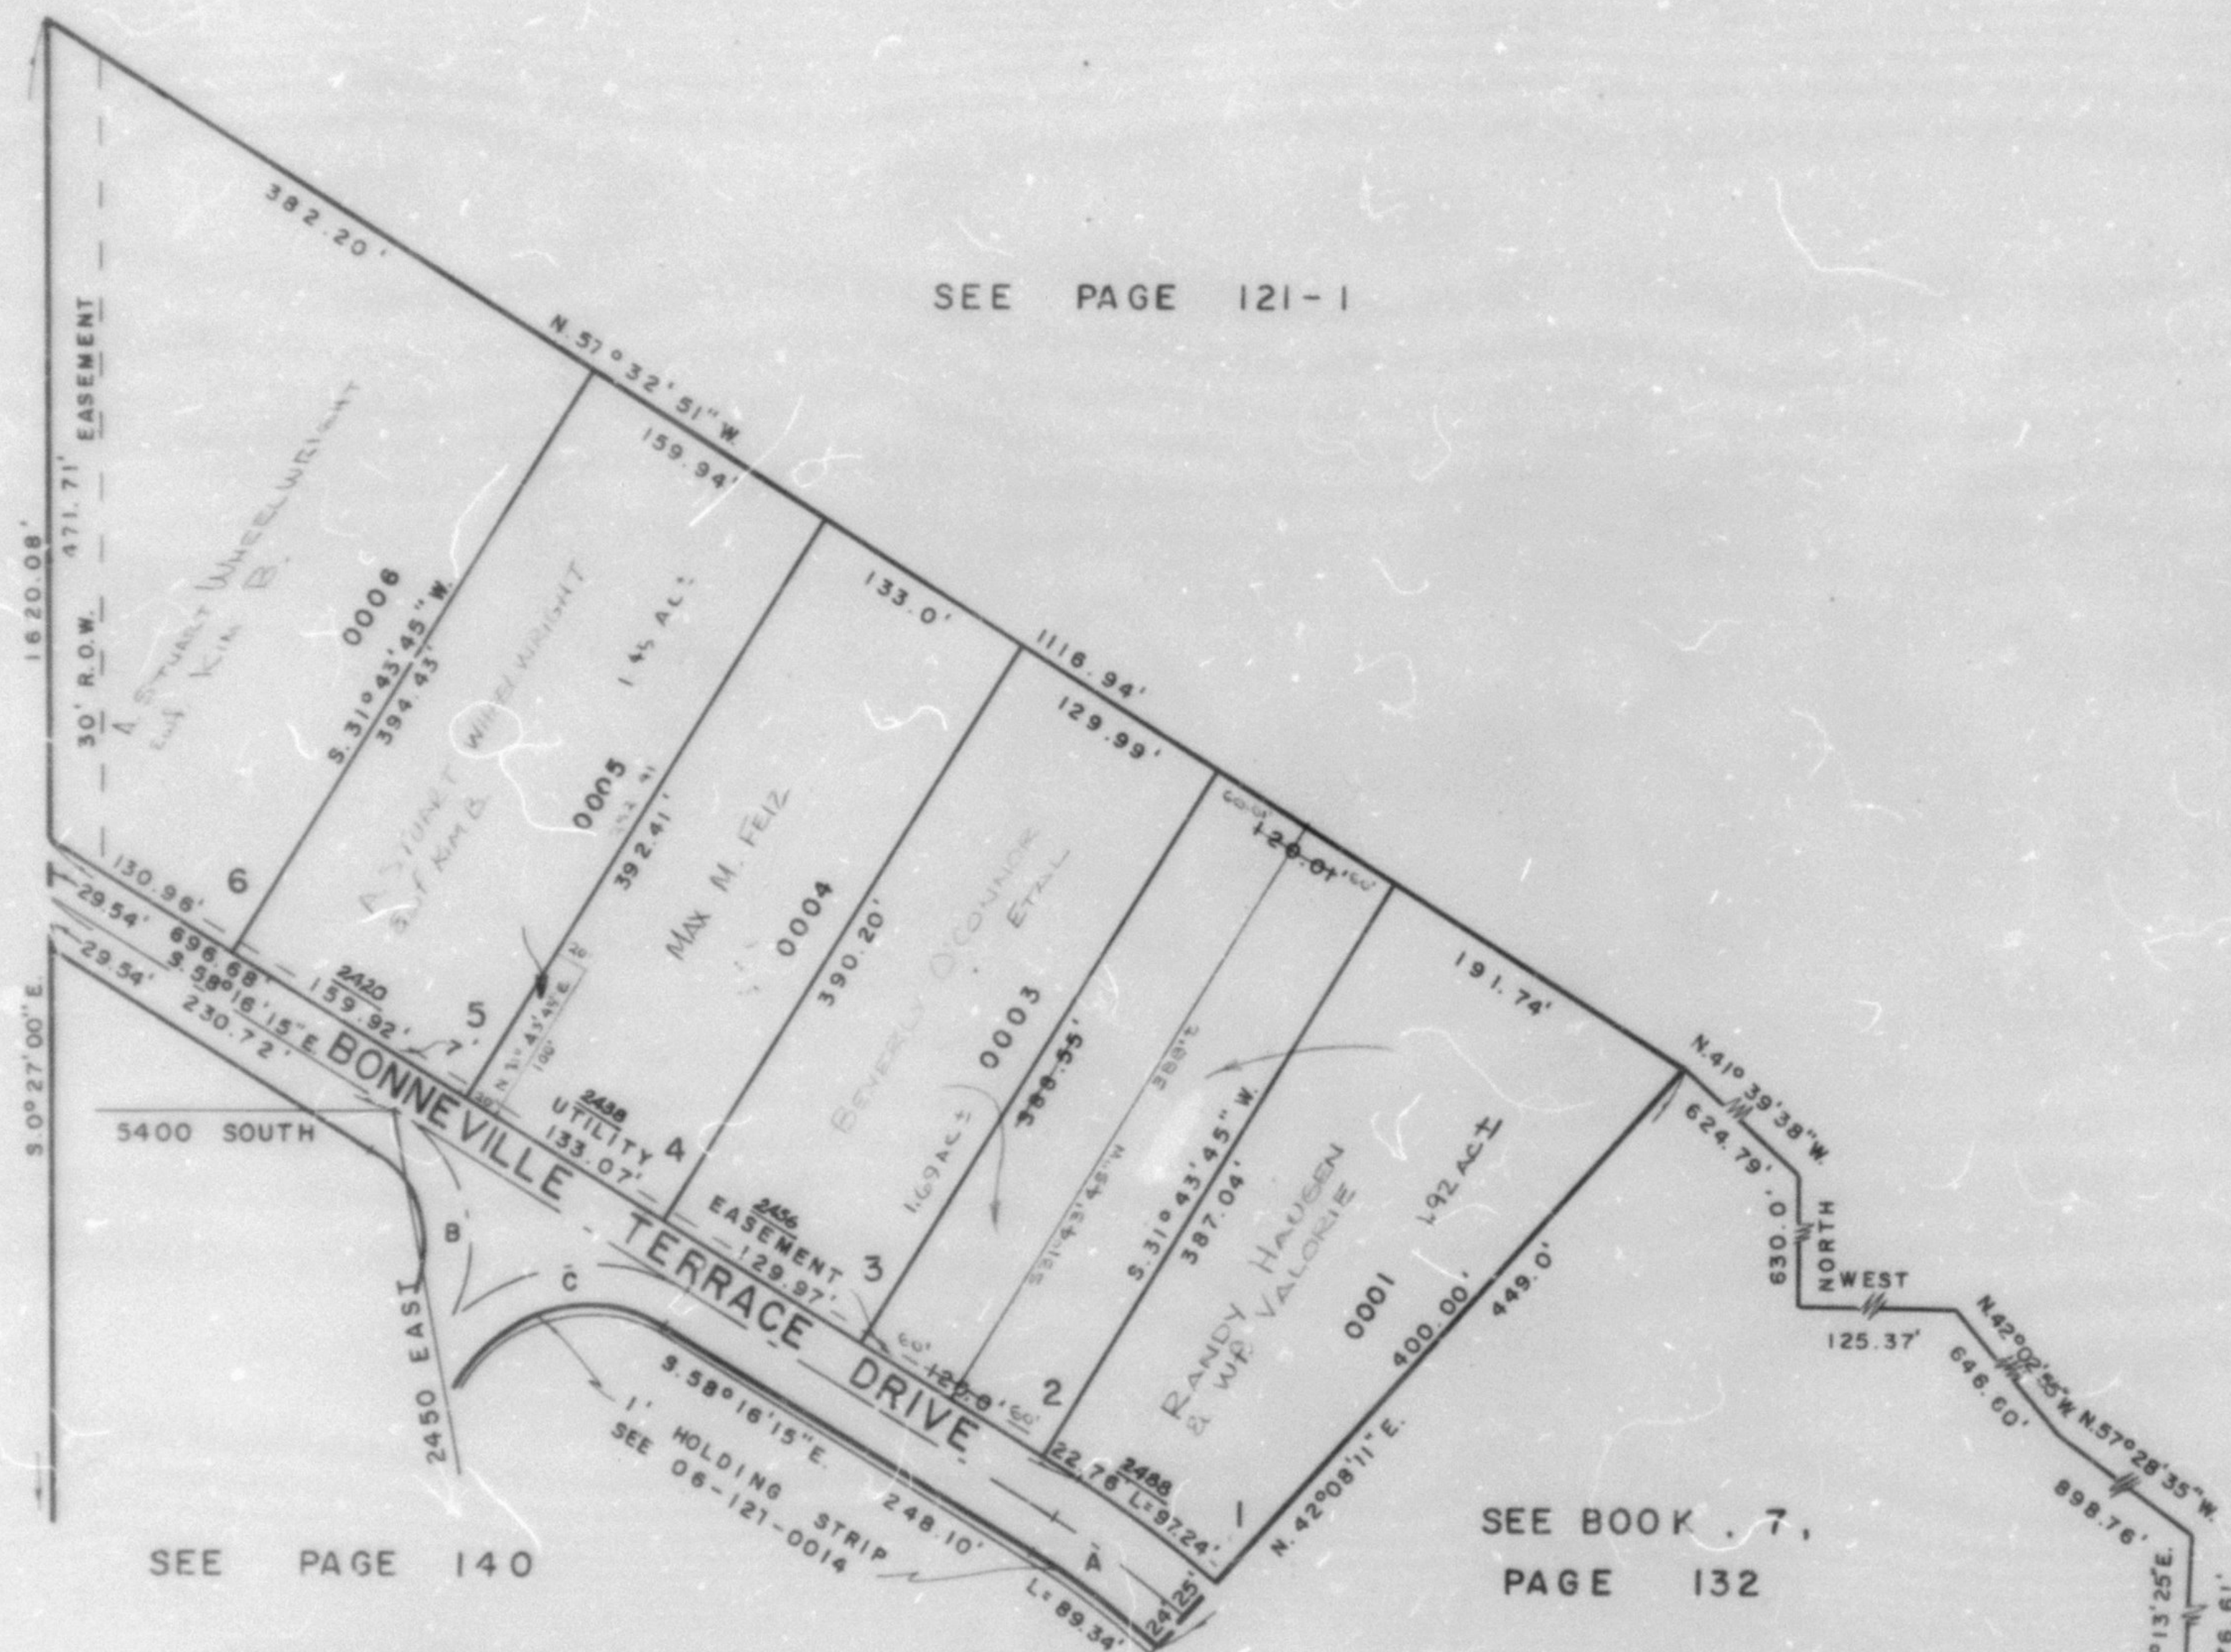
TAXING UNIT 159

IN WEBER COUNTY

PREFIX 06 - 139

SCALE 1" = 100'

SEE PAGE 121-1

SEE PAGE
121

SEE PAGE 140

SEE BOOK 7,
PAGE 132

CURVE DATA

A $\Delta = 10^{\circ}24'26''$
 $\Delta R = 512.33'$
 $L = 92.69'$

B $\Delta = 90^{\circ}$
 $\Delta R = 90'$
 $L = 141.37'$
 $T = 90.0'$

C $\Delta = 114^{\circ}42'$
 $\Delta R = 112.13'$
 $L = 224.47'$
 $T = 175.0'$

FOR COMPLETE ENG. DATA
 SEE ORIG. DED. PLAT IN
 BOOK 17, PAGE 84

S.E. COR. OF
 N.E. 1/4 OF
 SEC. 23