

BONNEVILLE HEIGHTS SUBDIVISION


LOTS 7-13

TAXING UNIT 58

IN WEBER COUNTY

PREFIX 06-140

SCALE 1"=60'

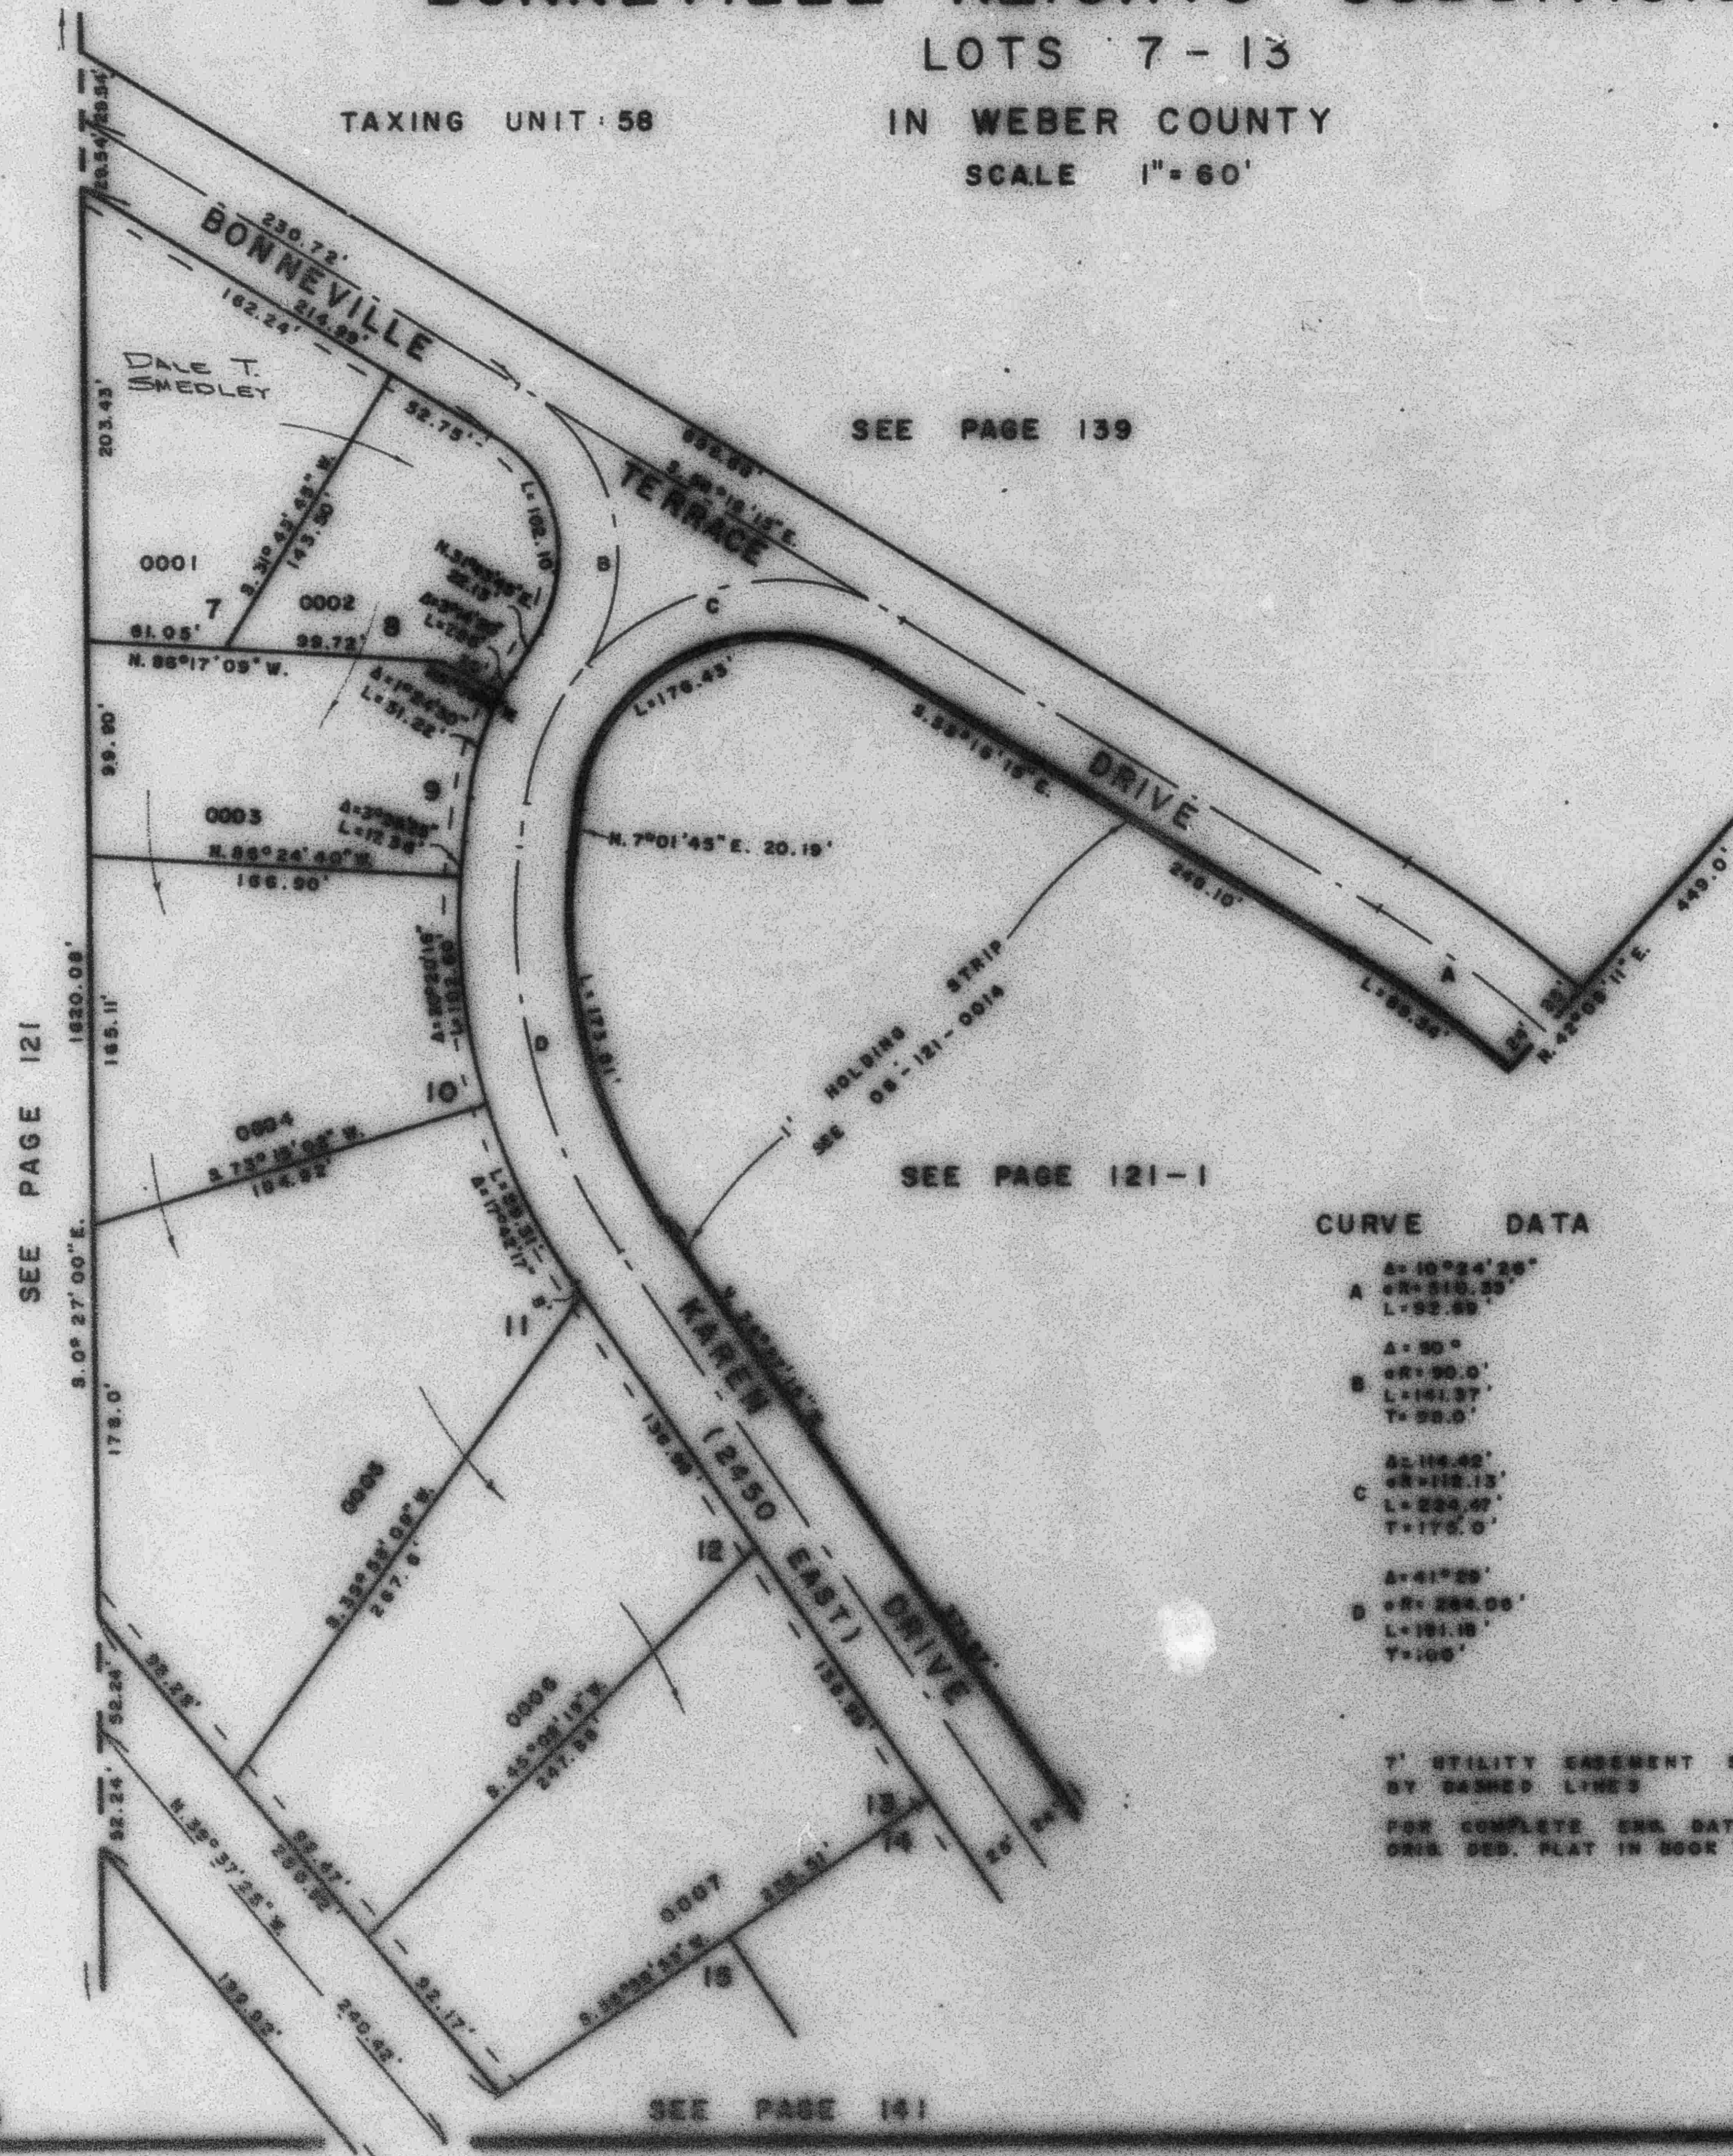

CURVE DATA

A	$\Delta = 10^{\circ}24'26''$
A	$CR = 210.23'$
A	$L = 92.69'$
B	$\Delta = 50^{\circ}$
B	$CR = 90.0'$
B	$L = 141.37'$
B	$T = 59.0'$
C	$\Delta = 119.45'$
C	$CR = 112.13'$
C	$L = 224.27'$
C	$T = 175.0'$
D	$\Delta = 41^{\circ}29'$
D	$CR = 264.05'$
D	$L = 191.18'$
D	$T = 100'$

T' UTILITY EASEMENT SHOWN BY DASHED LINES

FOR COMPLETE CURVE DATA SEE ORIG. DES. PLAN IN BOOK 17, PAGE 94

SEE PAGE 141