

PART OF S.E. 1/4 OF SEC. 14, T.5N., R.1W., S.L.B. & M.
BONNEVILLE HEIGHTS SUBDIVISION

LOTS 7-13


TAXING UNIT 54

IN WEBER COUNTY

SCALE 1"=60'

PREFIX 06-140

140

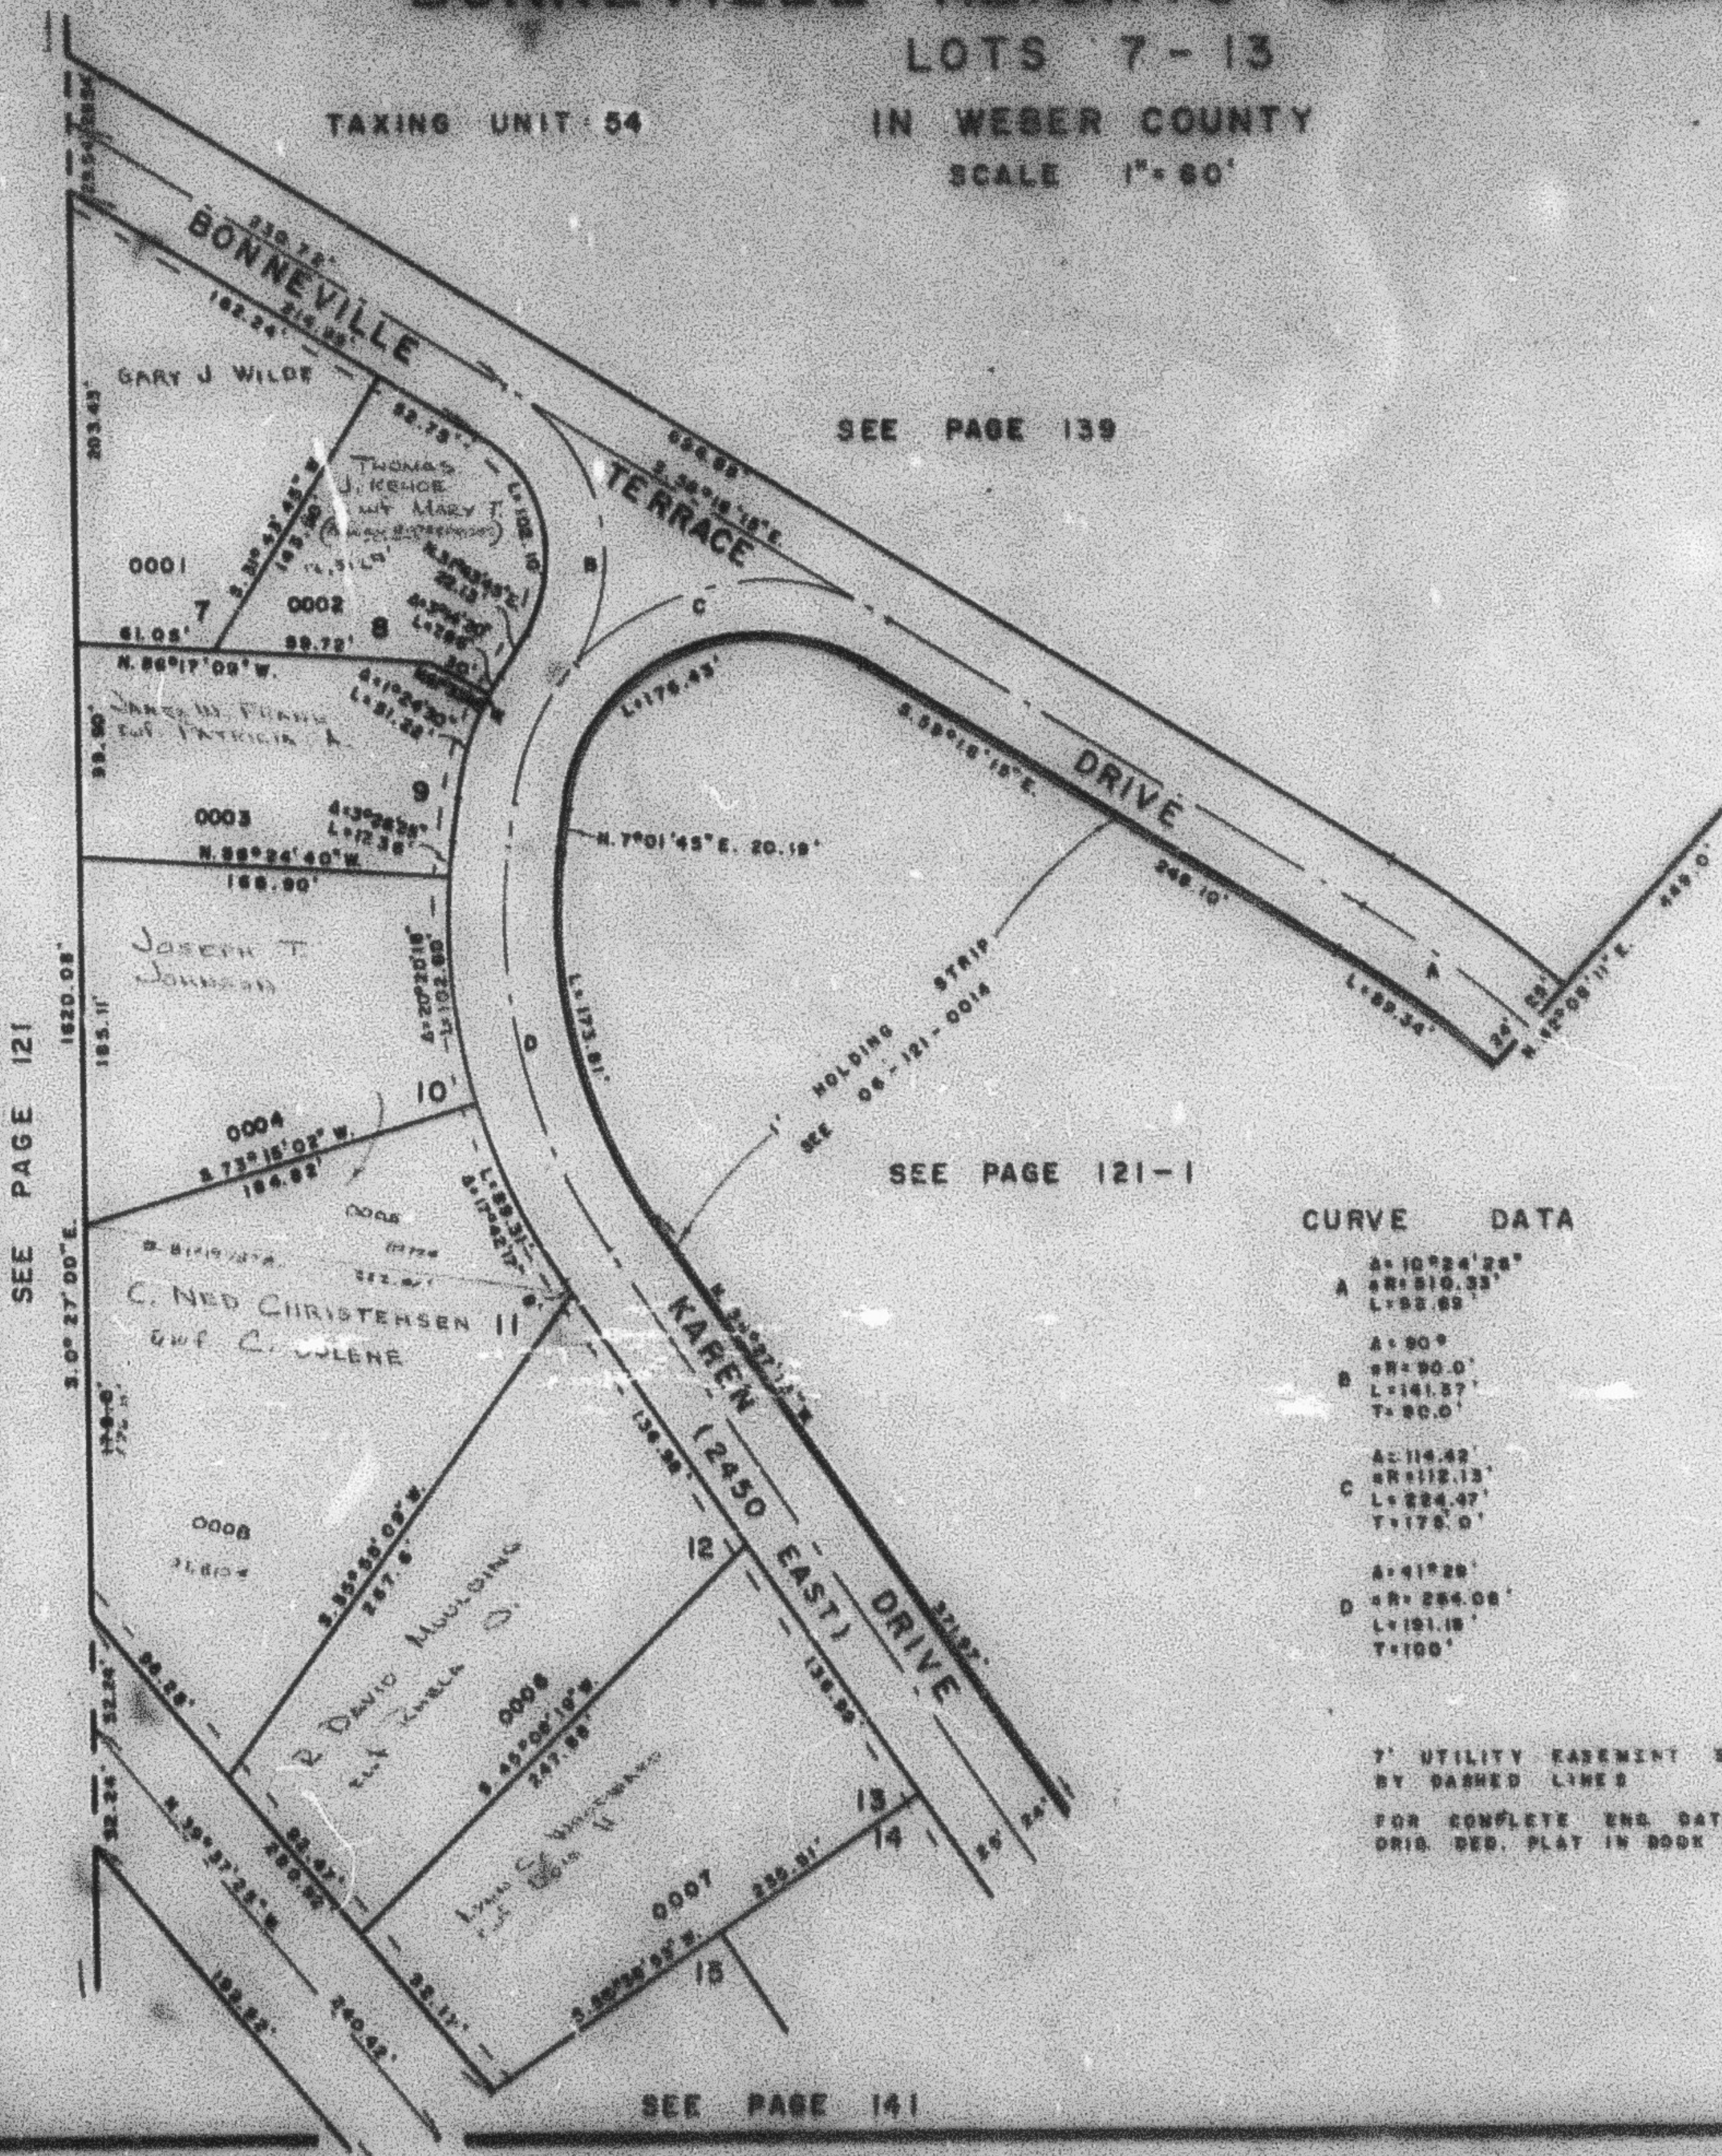

CURVE DATA

A	Δ=10°24'28"
	SR=510.33'
	L=92.69'
B	Δ=90°
	SR=90.0'
	L=141.37'
	T=90.0'
C	Δ=116.42'
	SR=112.13'
	L=224.47'
	T=175.0'
D	Δ=41°28'
	SR=284.08'
	L=151.18'
	T=100'

7' UTILITY EASEMENT SHOWN BY DASHED LINES
 FOR COMPLETE END DATA SEE DRIS. DEED. PLAT IN BOOK 17, PAGE 84

W.F.A. 9-73