

PART OF S.E. 1/4 OF SEC. 14, T.5N., R.1W., S.L.B. & M.
BONNEVILLE HEIGHTS SUBDIVISION

140


LOTS 7-13

TAXING UNIT 54

IN WEBER COUNTY

SCALE 1"=60'

PREFIX 06-140

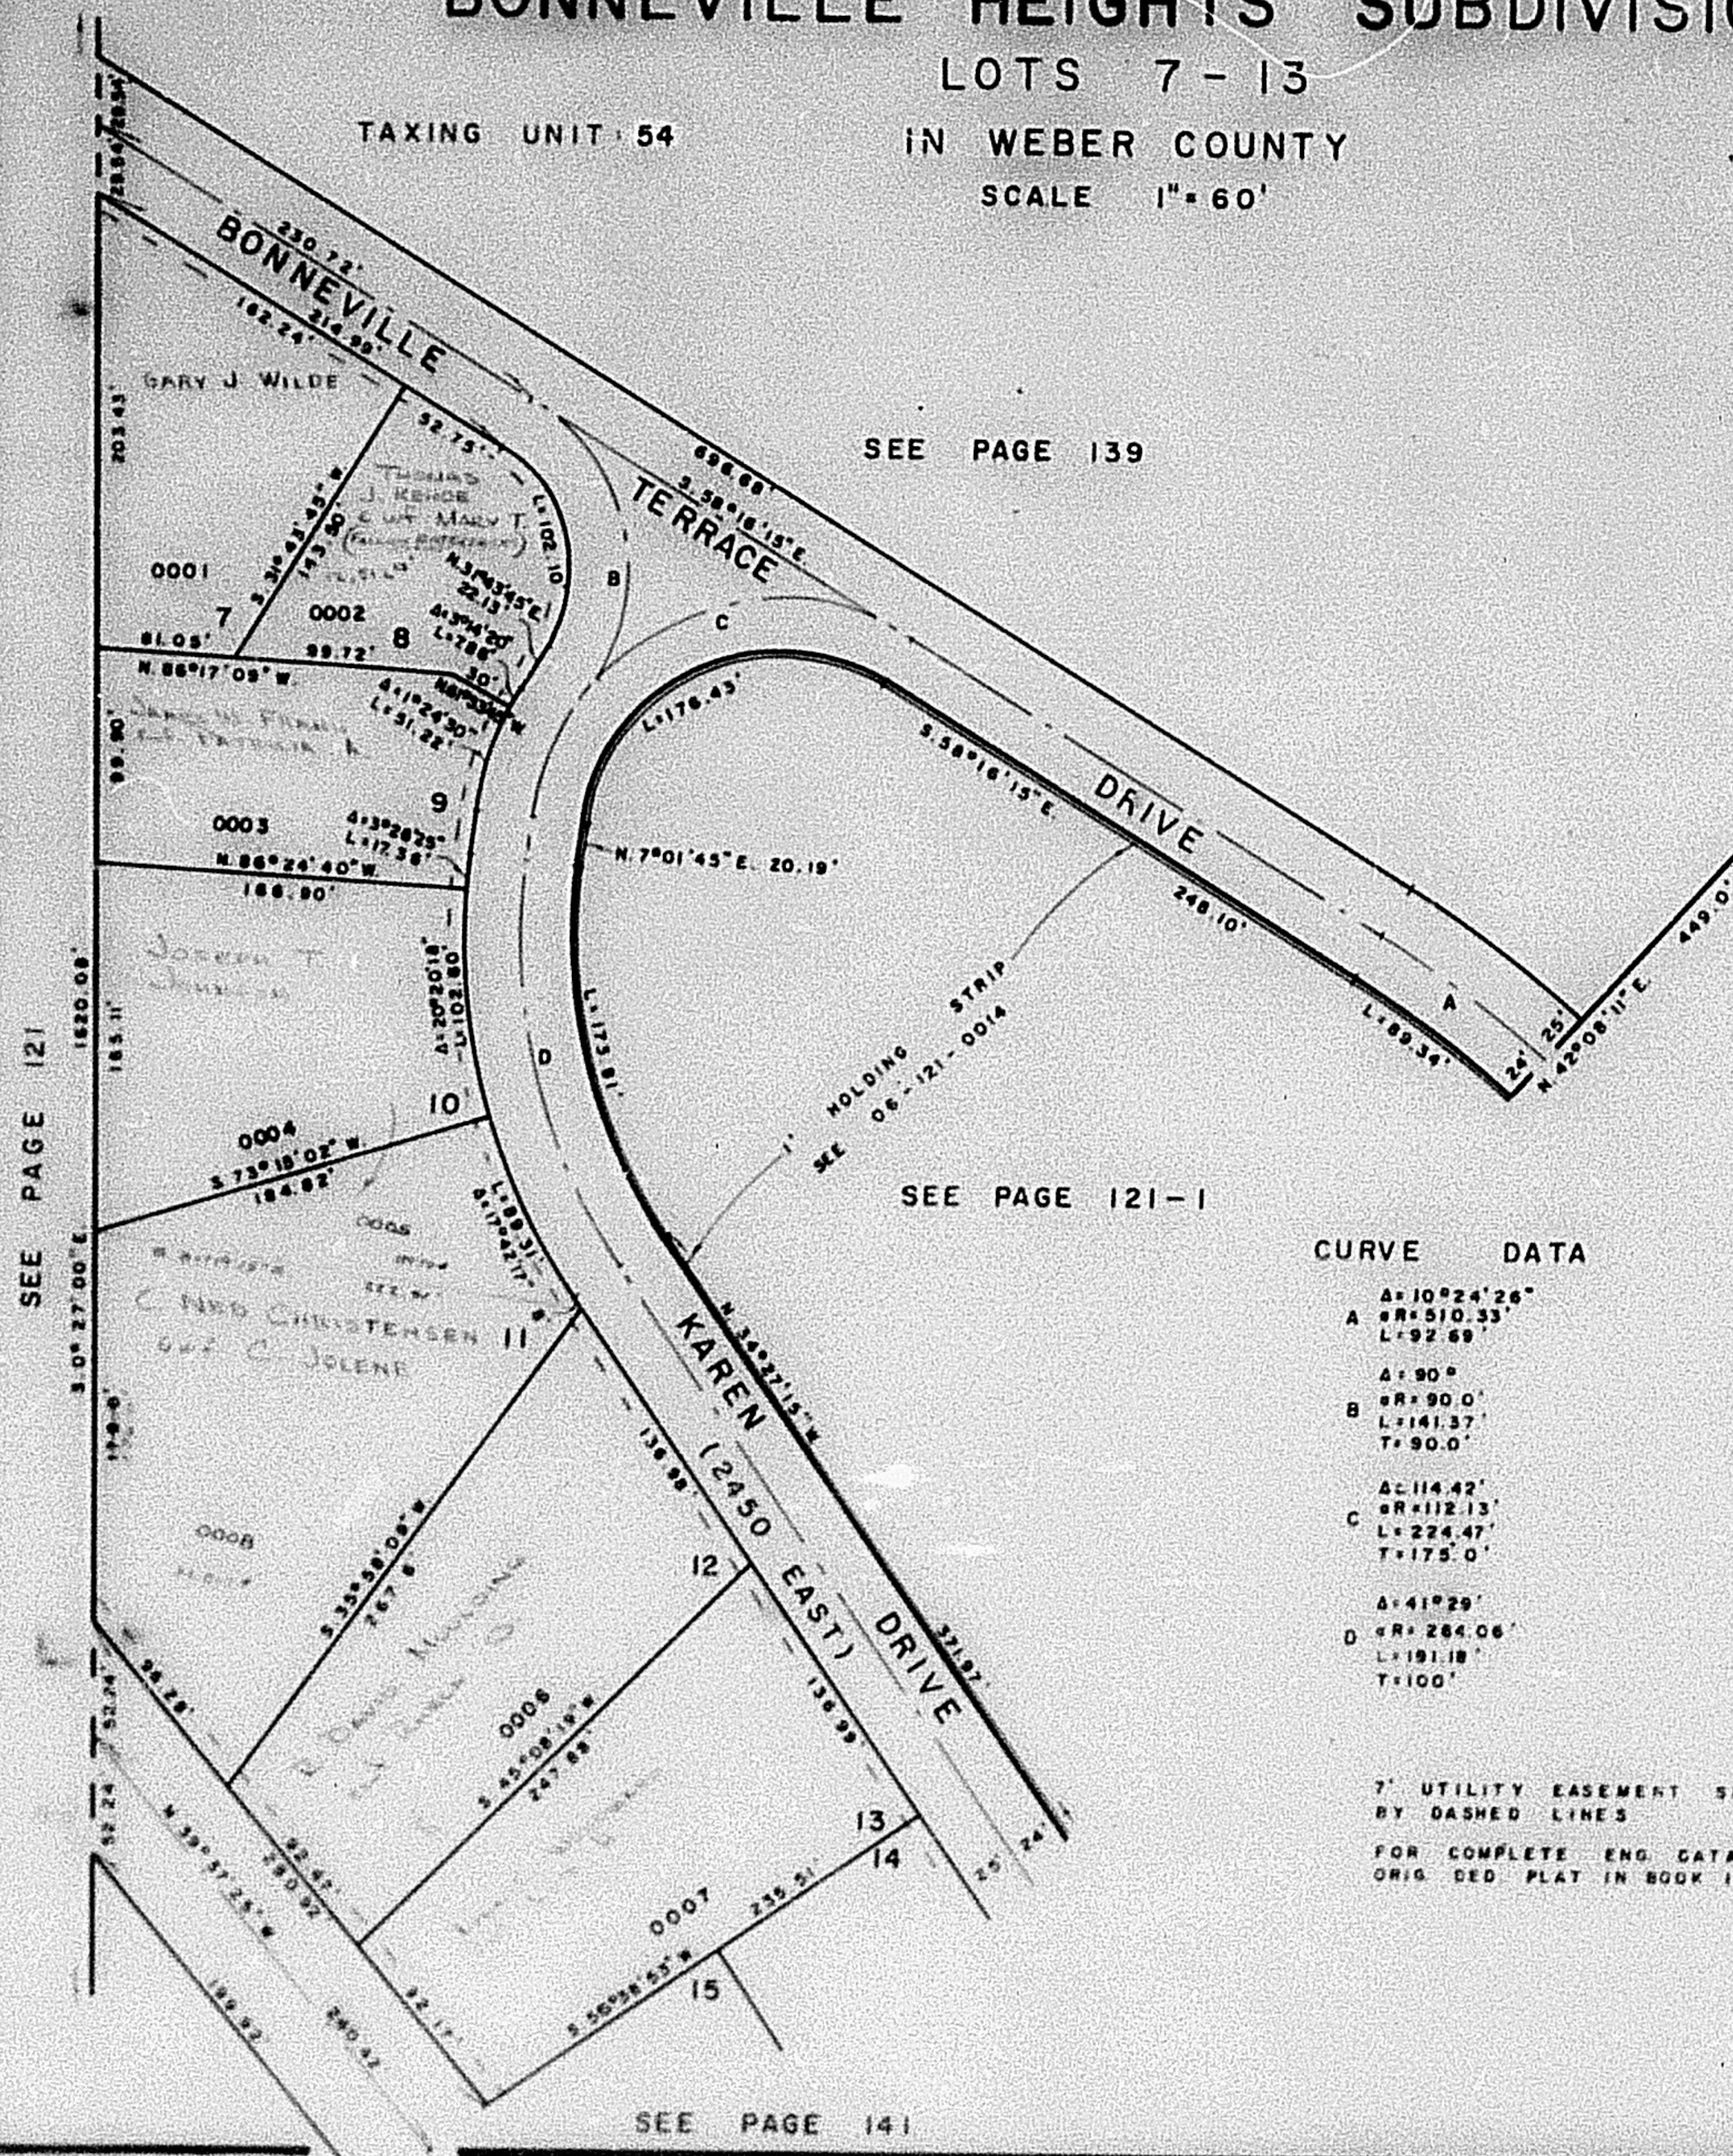

CURVE DATA

A: 10°24'26"
 A: 510.33'
 L: 92.69'
 A: 90°
 B: 90.0°
 B: 141.37'
 T: 90.0°
 C: 114.42°
 C: 112.13'
 L: 224.47'
 T: 175.0°
 D: 41°29°
 D: 264.06'
 L: 191.18'
 T: 100'

7' UTILITY EASEMENT SHOWN
 BY DASHED LINES
 FOR COMPLETE ENG. DATA SEE
 ORIG. DEED PLAT IN BOOK 17, PAGE 84