

PART OF S.E. 1/4 OF SEC. 14, T.5N., R.1W., S.L.B. & M.

140

# BONNEVILLE HEIGHTS SUBDIVISION


LOTS 7-13

TAXING UNIT 159.

IN WEBER COUNTY

PREFIX 06-140

SCALE 1"=60'

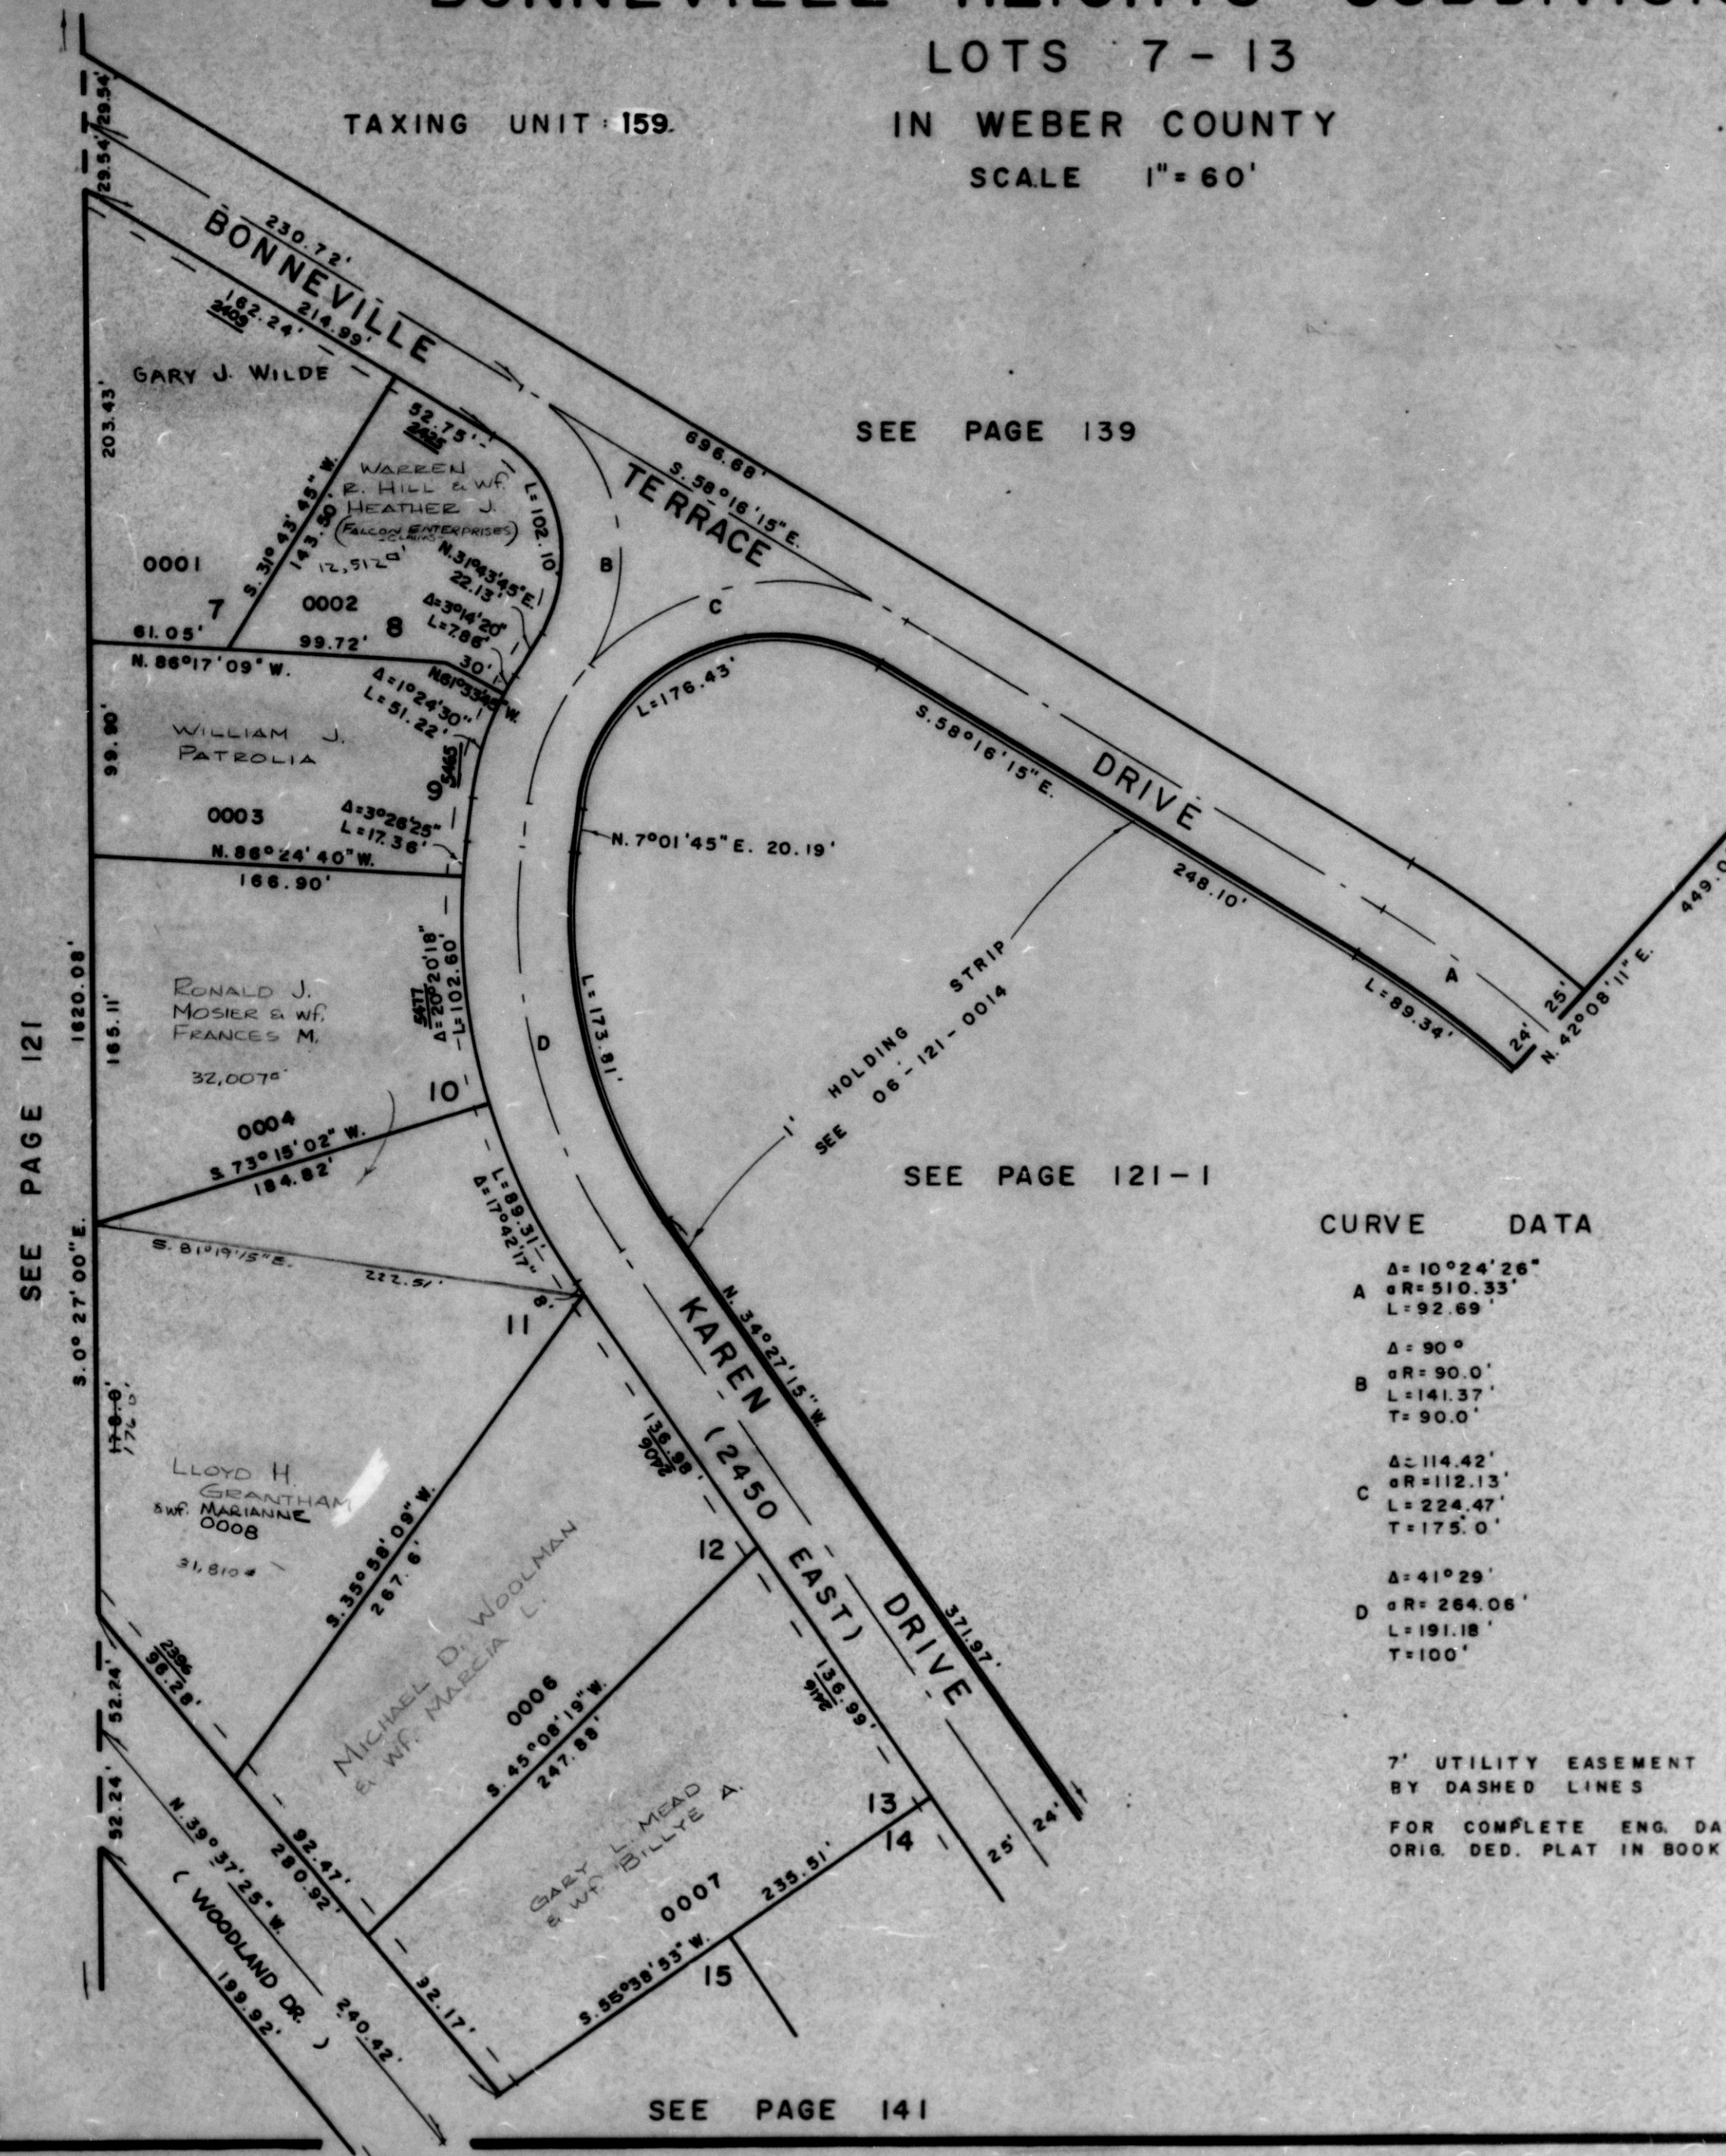

SEE PAGE 139

SEE PAGE 121-1

## CURVE DATA

|   |                              |
|---|------------------------------|
| A | $\Delta = 10^{\circ}24'26''$ |
|   | $\alpha R = 510.33'$         |
|   | $L = 92.69'$                 |
| B | $\Delta = 90^{\circ}$        |
|   | $\alpha R = 90.0'$           |
|   | $L = 141.37'$                |
| C | $\Delta = 114.42'$           |
|   | $\alpha R = 112.13'$         |
|   | $L = 224.47'$                |
| D | $\Delta = 41^{\circ}29'$     |
|   | $\alpha R = 264.06'$         |
|   | $L = 191.18'$                |
|   | $T = 100'$                   |

7' UTILITY EASEMENT SHOWN BY DASHED LINES

FOR COMPLETE ENG. DATA SEE ORIG. DED. PLAT IN BOOK 17, PAGE 84